

EAST EDGE OF SHOULDER


Location	Station	Offset	Theoretical Grade Elevations
S. End N. Appr. Slab	900+38.10	16.50	677.66
A	900+48.10	16.50	677.74
B	900+58.10	16.50	677.84
N. End N. Appr. Slab	900+68.10	16.50	677.93

EAST EDGE OF PAVEMENT

Location	Station	Offset	Theoretical Grade Elevations
S. End N. Appr. Slab	900+39.32	12.00	677.76
A	900+49.32	12.00	677.84
B	900+59.32	12.00	677.94
N. End N. Appr. Slab	900+69.32	12.00	678.03

☉ ROADWAY, PROFILE GRADE LINE & STAGE CONSTRUCTION JOINT

Location	Station	Offset	Theoretical Grade Elevations
S. End N. Appr. Slab	900+42.52	0.00	677.97
A	900+52.52	0.00	678.06
B	900+62.52	0.00	678.16
N. End N. Appr. Slab	900+72.52	0.00	678.26

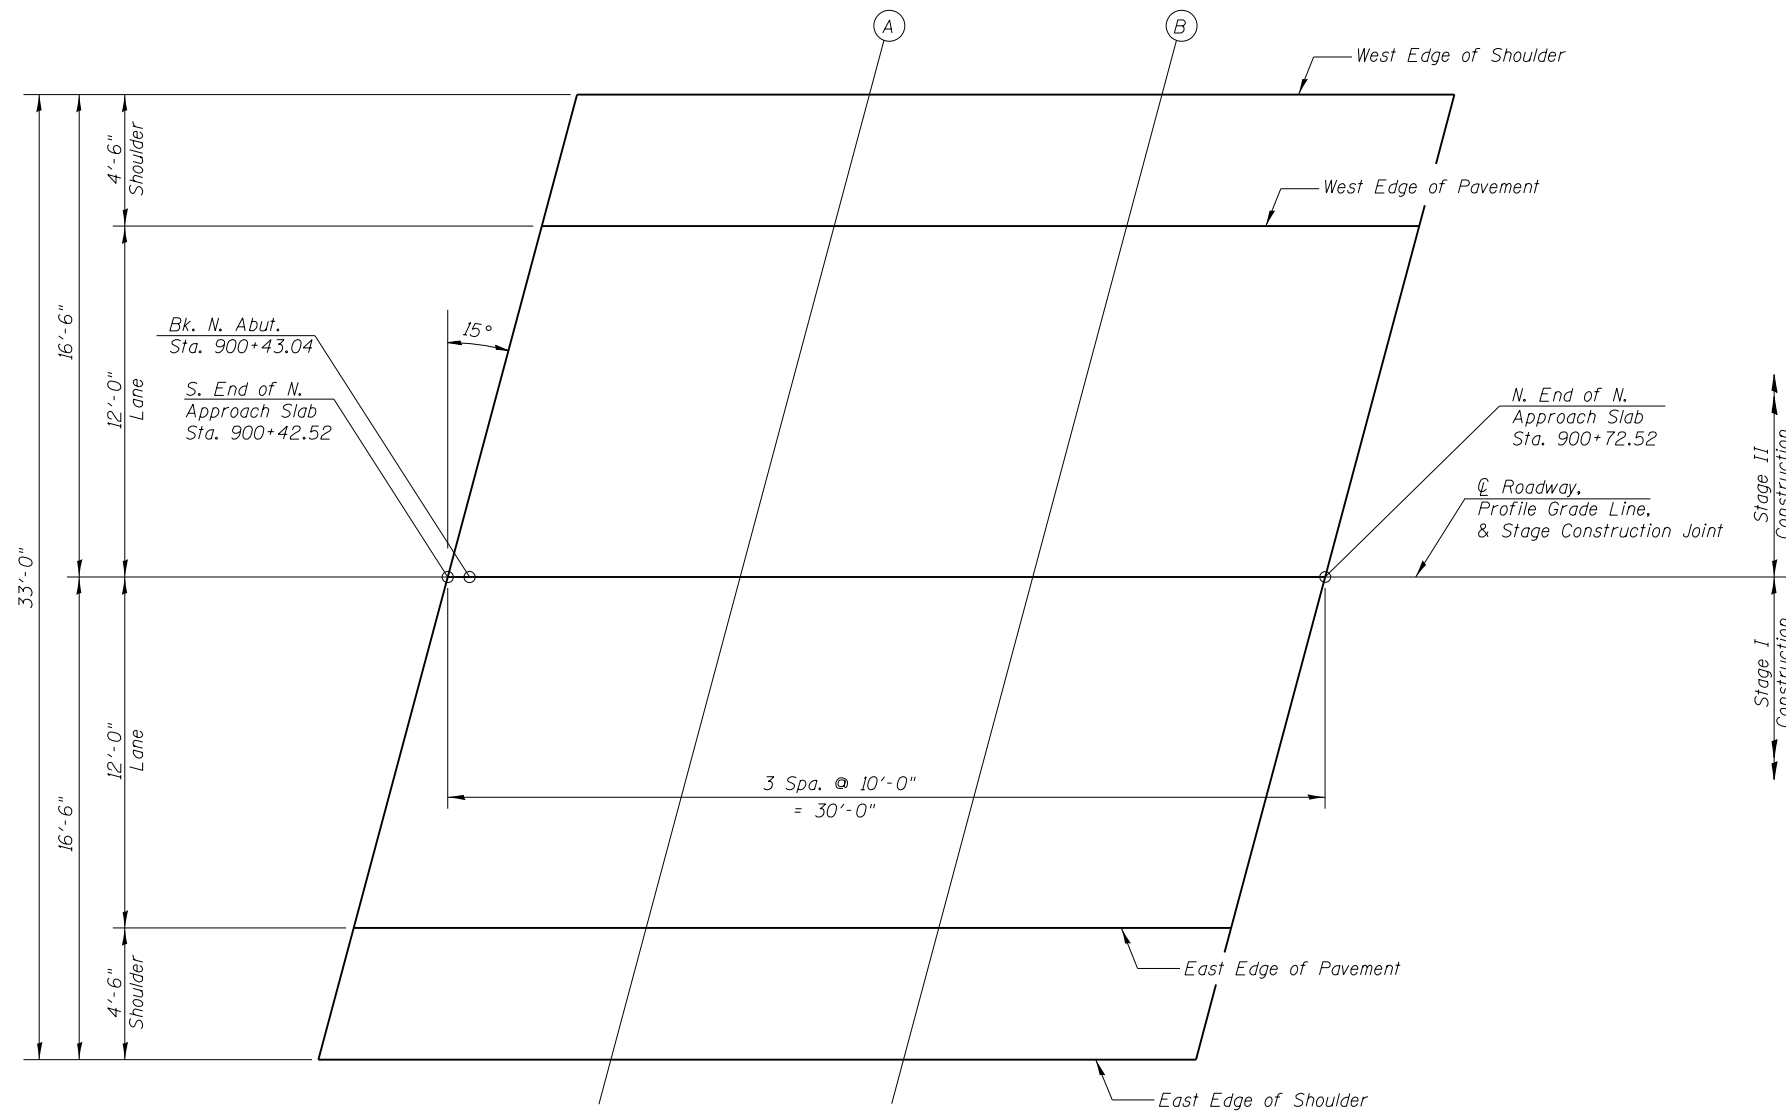

PLAN - NORTH APPROACH

WEST EDGE OF PAVEMENT

Location	Station	Offset	Theoretical Grade Elevations
S. End N. Appr. Slab	900+45.72	-12.00	677.81
A	900+55.72	-12.00	677.90
B	900+65.72	-12.00	678.00
N. End N. Appr. Slab	900+75.72	-12.00	678.10

WEST EDGE OF SHOULDER

Location	Station	Offset	Theoretical Grade Elevations
S. End N. Appr. Slab	900+46.94	-16.50	677.73
A	900+56.94	-16.50	677.82
B	900+66.94	-16.50	677.92
N. End N. Appr. Slab	900+76.94	-16.50	678.02

E-AS

7-1-10



JOB = 2223.7
 FILE = 0150065-74167-07-08-TopofApproach.dgn
 DATE = 7/24/2014

DESIGNED - AAN
 CHECKED - MDC
 DRAWN - SJS
 CHECKED - MDC

REVISED -
 REVISED -
 REVISED -
 REVISED -

**STATE OF ILLINOIS
 DEPARTMENT OF TRANSPORTATION**

**TOP OF NORTH APPROACH SLAB ELEVATIONS
 STRUCTURE NO. 015-0065**

SHEET NO. 8 OF 17 SHEETS

F.A.S. RTE.	SECTION	COUNTY	TOTAL SHEETS	SHEET NO.
673	2BR	COLES	24	15
CONTRACT NO. 74167				

ILLINOIS FED. AID PROJECT