


STA 32+05 TO STA 34+95

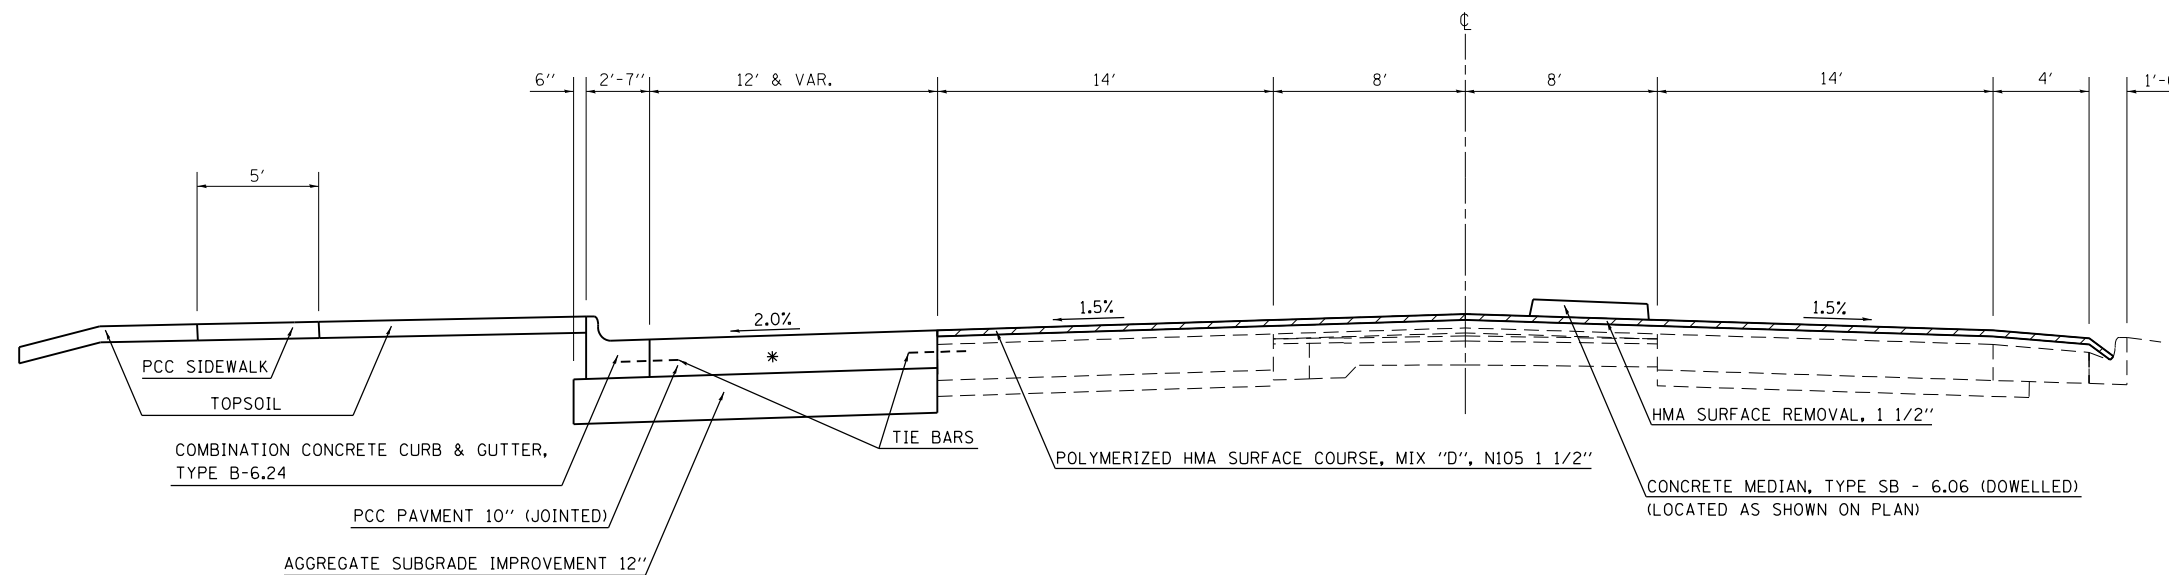

STA 34+95 TO STA 42+50
 * (NEW PAVEMENT STA 36+13 TO STA 40+69)

FILE NAME =	USER NAME = steffenmk	DESIGNED -	REVISED -
ci:\pw\work\p\idot\steffenmk\d0157803\074282-sh-typicals.dgn		DRAWN -	REVISED -
Default	PLOT SCALE = 100.0000' / in.	CHECKED -	REVISED -
	PLOT DATE = 5/8/2014	DATE -	REVISED -

**STATE OF ILLINOIS
 DEPARTMENT OF TRANSPORTATION**

PROPOSED TYPICALS

SCALE: SHEET OF SHEETS STA. TO STA.

F.A.U. RTE.	SECTION	COUNTY	TOTAL SHEETS	SHEET NO.
8379	(12RIN)	Effingham	36	8
CONTRACT NO. 74282			ILLINOIS FED. AID PROJECT	