



FOR RIGHT OF WAY INFORMATION  
SEE RIGHT OF WAY PLAN SHEETS

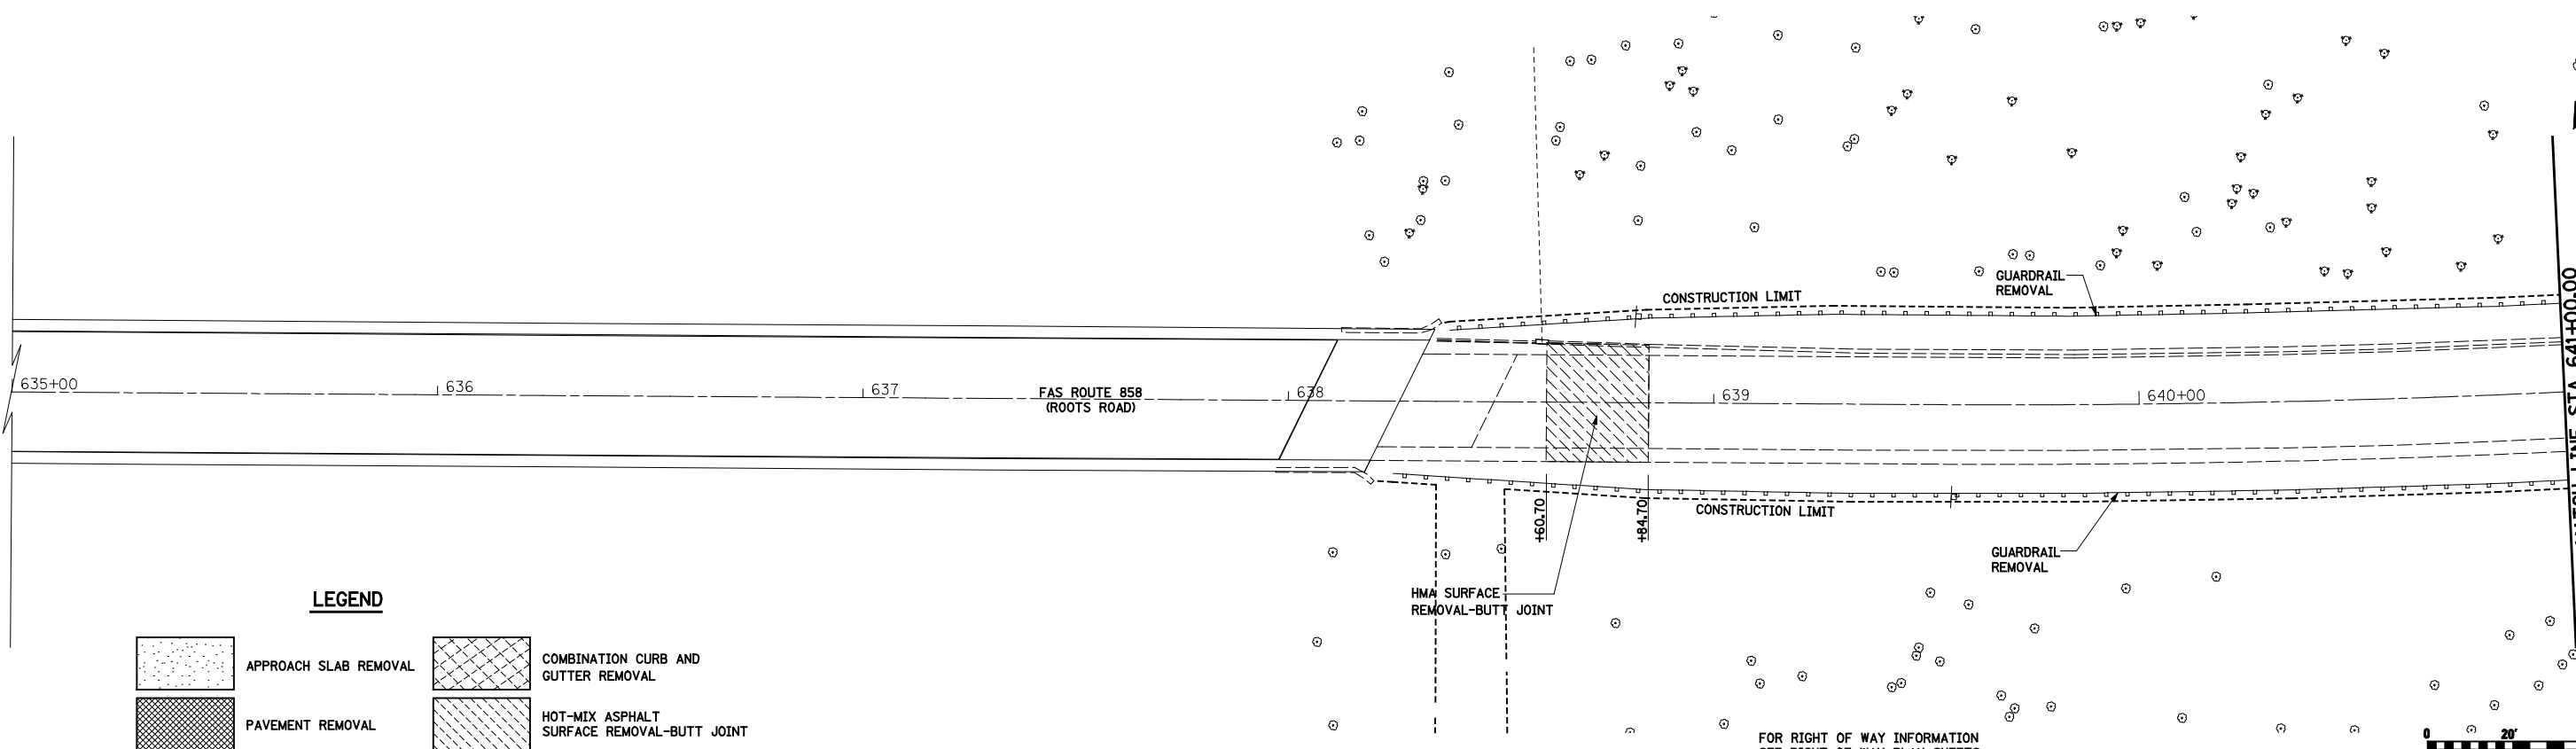

**LEGEND**

- APPROACH SLAB REMOVAL
- COMBINATION CURB AND GUTTER REMOVAL
- PAVEMENT REMOVAL
- HOT-MIX ASPHALT SURFACE REMOVAL-BUTT JOINT

FOR RIGHT OF WAY INFORMATION  
SEE RIGHT OF WAY PLAN SHEETS

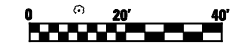

FILE NAME =  
#FILEL#

USER NAME = Paul  
PLOT SCALE = 40.0000' / IN.  
PLOT DATE = 12/20/2011

DESIGNED - JWS  
DRAWN - PDB  
CHECKED - BRM  
DATE - 03-28-11

REVISED -  
REVISED -  
REVISED -  
REVISED -

**STATE OF ILLINOIS  
DEPARTMENT OF TRANSPORTATION**

**REMOVAL ITEMS - FAS 858 (ROOTS ROAD)**

SCALE: 1"=20'      SHEET NO. 2 OF 3 SHEETS      STA.      TO STA.

F.A.S. RTE.	SECTION	COUNTY	TOTAL SHEETS	SHEET NO.
858	12VB-II	RANDOLPH	72	21
<b>CONTRACT NO. 76409</b>				
<small>ILLINOIS FED. AID PROJECT</small>				