

NORTH EDGE OF SHOULDER


Location	Station	Offset	Theoretical Grade Elevations
End of West Appr. Pvmt.	648+91.78	-16.00	428.23
A	649+01.78	-16.00	428.30
B	649+11.78	-16.00	428.38
Back of West Abutment	649+21.78	-16.00	428.46

NORTH EDGE OF PAVEMENT

Location	Station	Offset	Theoretical Grade Elevations
End of West Appr. Pvmt.	648+87.21	-12.00	428.27
A	648+97.21	-12.00	428.35
B	649+07.21	-12.00	428.43
Back of West Abutment	649+17.21	-12.00	428.51

℄ F.A.S. 858 & PG (ROOTS ROAD)

Location	Station	Offset	Theoretical Grade Elevations
End of West Appr. Pvmt.	648+73.50	0.00	428.35
A	648+83.50	0.00	428.43
B	648+93.50	0.00	428.51
Back of West Abutment	649+03.50	0.00	428.59

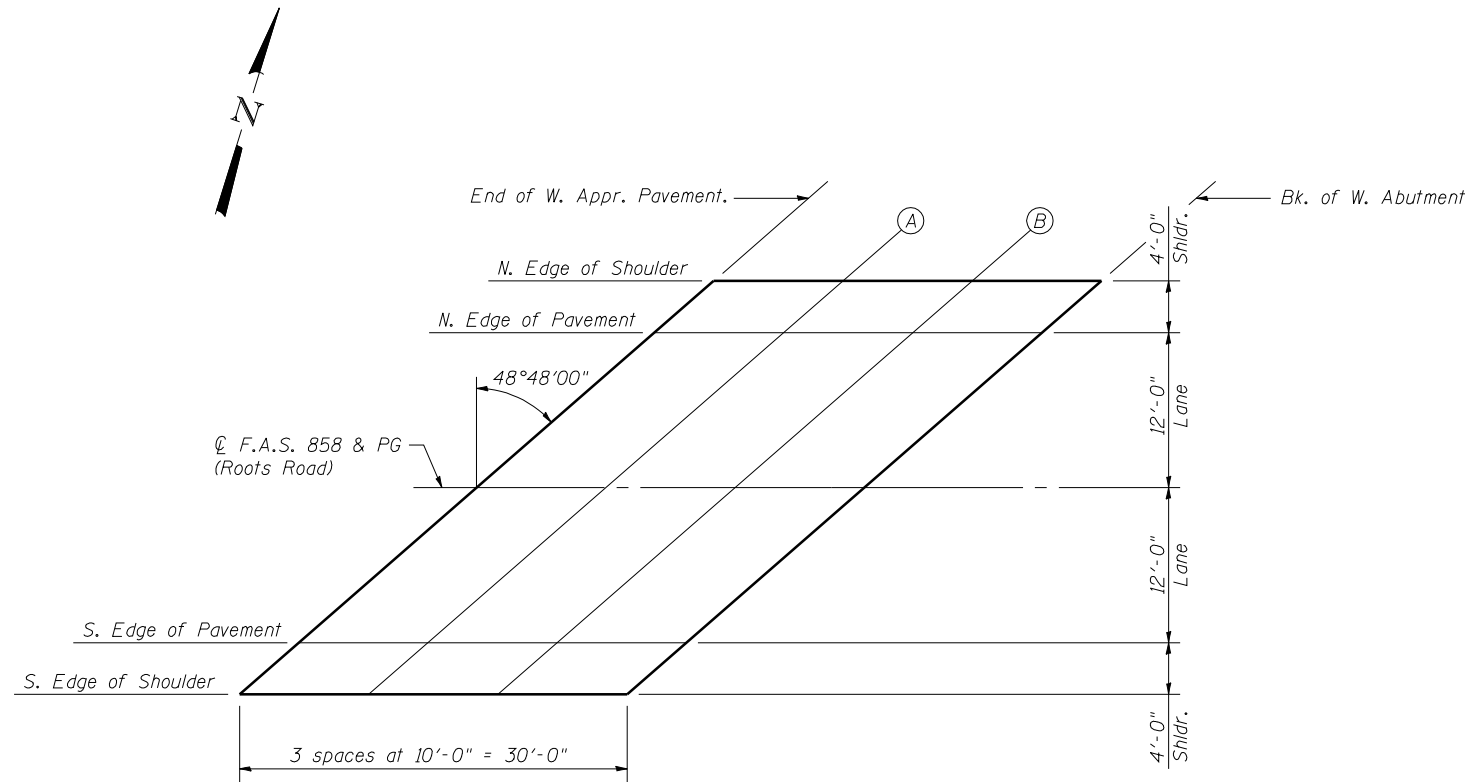

PLAN

SOUTH EDGE OF PAVEMENT

Location	Station	Offset	Theoretical Grade Elevations
End of West Appr. Pvmt.	648+59.79	12.00	428.03
A	648+69.79	12.00	428.13
B	648+79.79	12.00	428.21
Back of West Abutment	648+89.79	12.00	428.29

SOUTH EDGE OF SHOULDER

Location	Station	Offset	Theoretical Grade Elevations
End of West Appr. Pvmt.	648+55.22	16.00	427.90
A	648+65.22	16.00	428.00
B	648+75.22	16.00	428.10
Back of West Abutment	648+85.22	16.00	428.17