


**LEGEND**

	1/4" MILL / 1/4" RESURFACING
	2/4" MILL / 2/4" RESURFACING
	1/2" MILL / 2/4" RESURFACING
	PAVING TRANSITION TYPE A - MILLING DEPTH CHANGE, SEE DETAIL
	HOT-MIX ASPHALT (HMA) SHOULDERS

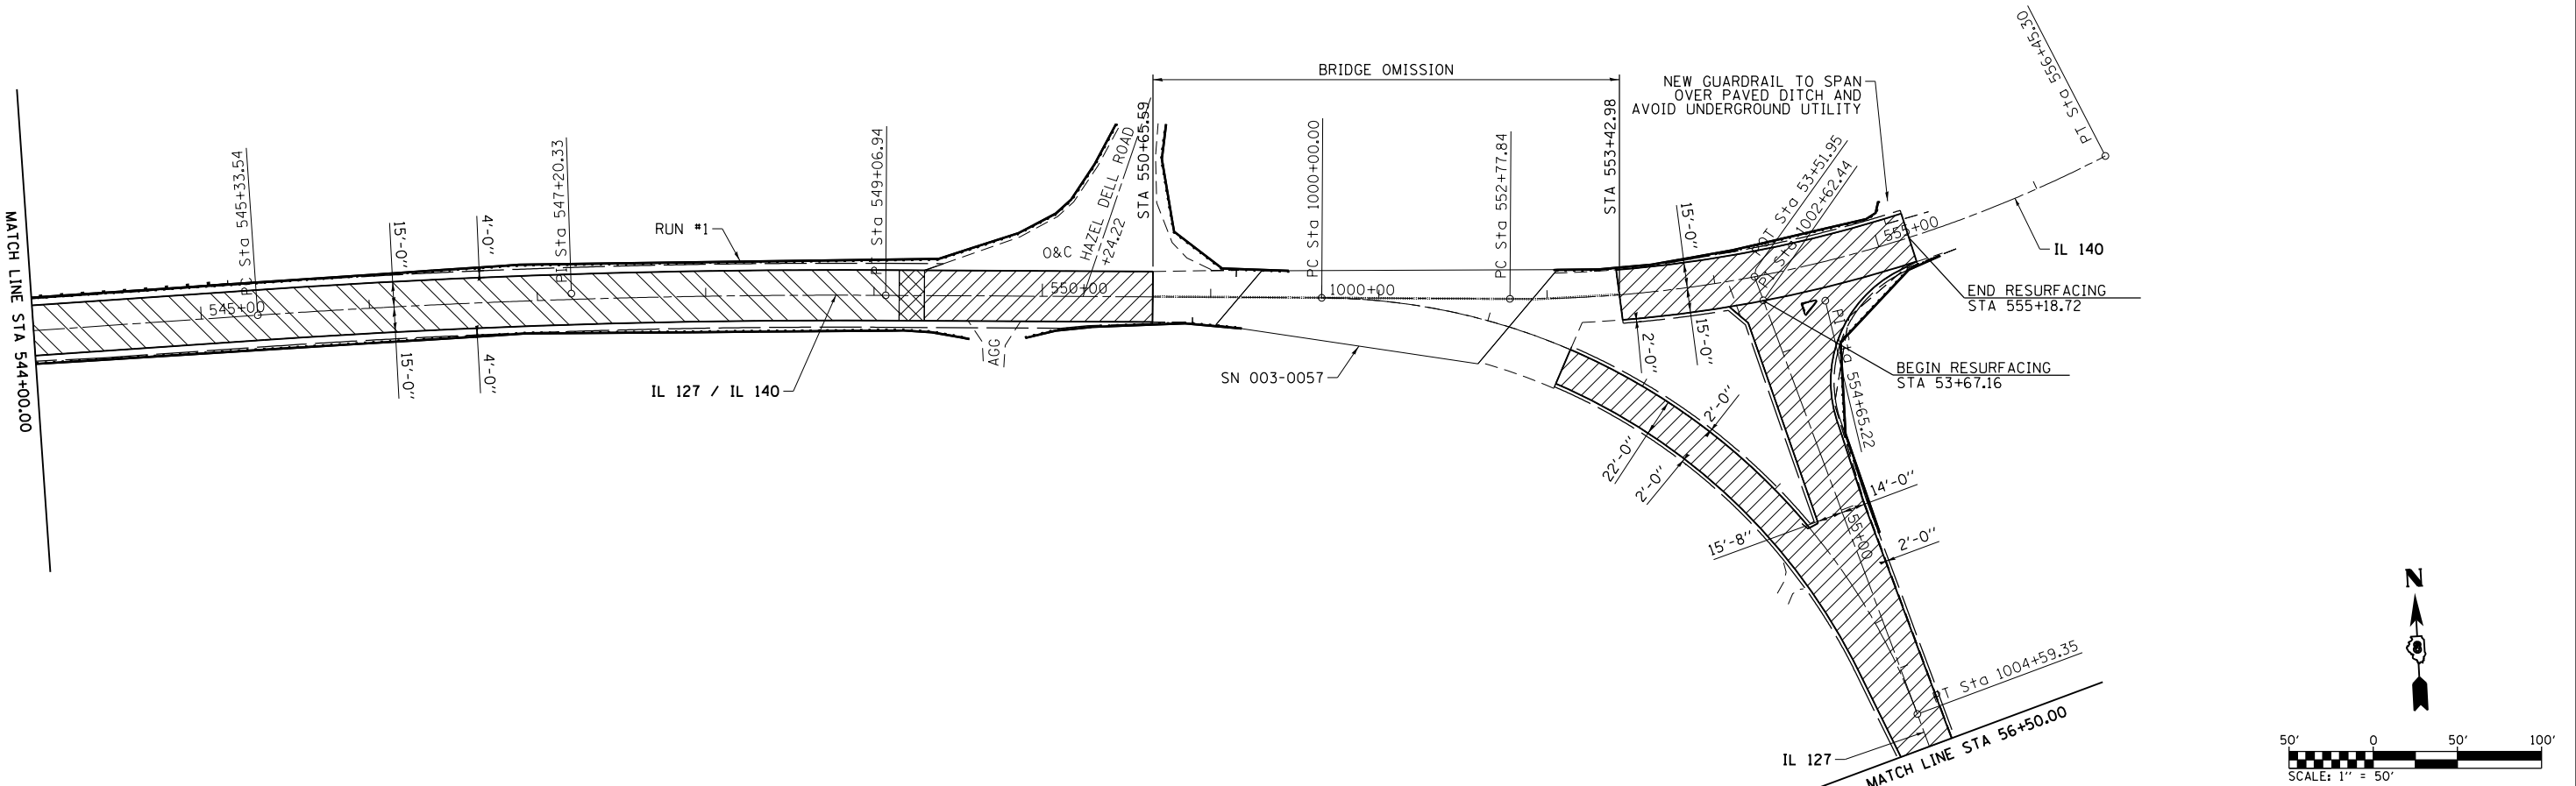

FILE NAME = H:\6513 IDOT DB Ver\6513.12 WD 12 Greenville Resurfacing\CADD Sheets\0876679-sht-plot	USER NAME = btindall	DESIGNED -	REVISED -
SHT 2.529+00 to 556+18.72	PLOT SCALE = 100.0000' / in.	CHECKED -	REVISED -
	PLOT DATE = 6/13/2014	DATE -	REVISED -

**STATE OF ILLINOIS  
DEPARTMENT OF TRANSPORTATION**

<b>ILLINOIS ROUTE 127 ROADWAY RESURFACING PLAN</b>			
SCALE:	SHEET 2 OF 11 SHEETS	STA. 529+00.00 TO STA. 555+18.72	

F.A.P. RTE.	SECTION	COUNTY	TOTAL SHEETS	SHEET NO.
42	(139-1,36-1,110-1)RS-1	BOND	68	17
CONTRACT NO. 76C79				
ILLINOIS FED. AID PROJECT				