
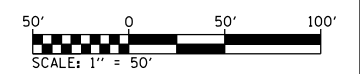


LEGEND

	1/4" MILL / 1/4" RESURFACING
	2 1/4" MILL / 2 1/4" RESURFACING
	1/2" MILL / 2 1/4" RESURFACING
	PAVING TRANSITION TYPE A - MILLING DEPTH CHANGE, SEE DETAIL
	HOT-MIX ASPHALT (HMA) SHOULDERS

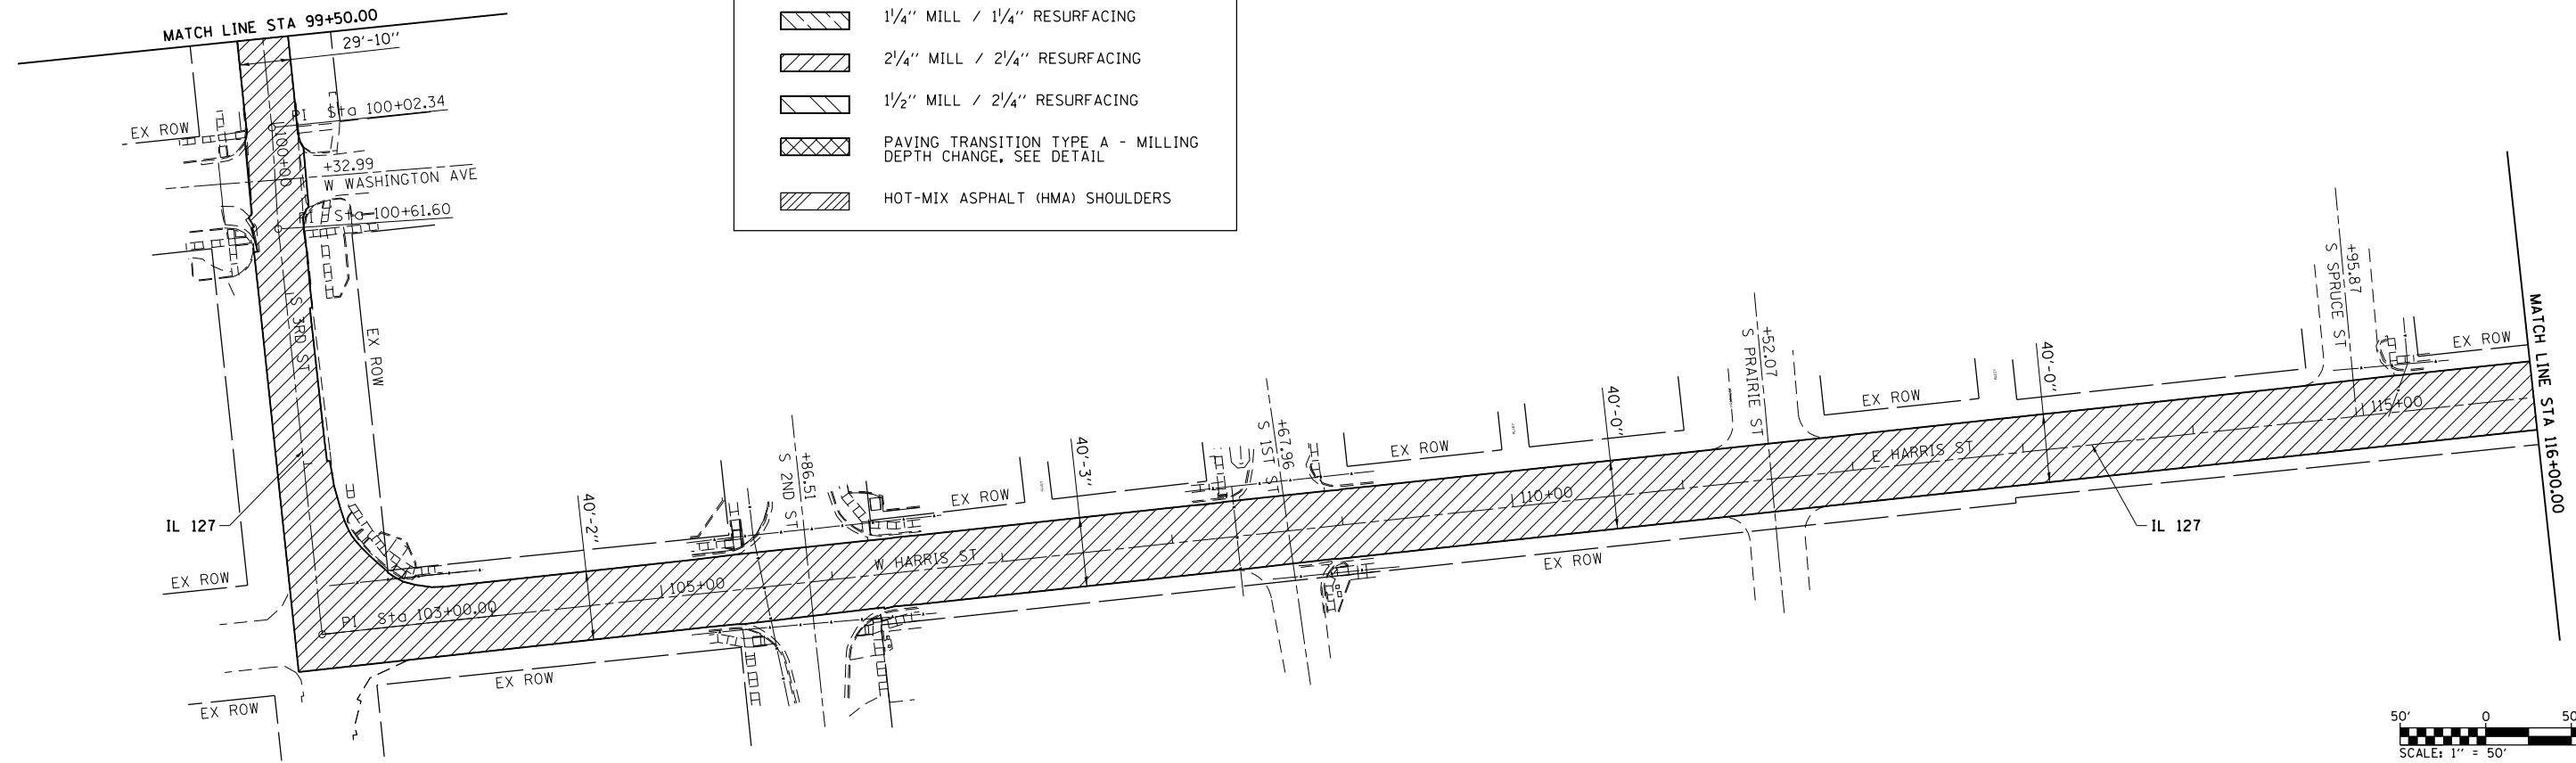

FILE NAME = H:\6513 100T DB Ver-6513.12 WD 12 Green	USER NAME = btindall	DESIGNED -	REVISED -	STATE OF ILLINOIS DEPARTMENT OF TRANSPORTATION	ILLINOIS ROUTE 127 ROADWAY RESURFACING PLAN	F.A.P. RTE. 42	SECTION (139-1,36-1,110-1)RS-1	COUNTY BOND	TOTAL SHEETS 68	SHEET NO. 19		
SHT 4.85+00 to 116+00	PLOT SCALE = 100.0000' / in.	CHECKED -	REVISED -			SCALE: 1" = 50'	SHEET 4 OF 11 SHEETS	STA. 85+00.00 TO STA. 116+00.00	CONTRACT NO. 76C79			
	PLOT DATE = 6/13/2014	DATE -	REVISED -			ILLINOIS FED. AID PROJECT						