


**LEGEND**

	1 1/4" MILL / 1 1/4" RESURFACING
	2 1/4" MILL / 2 1/4" RESURFACING
	1 1/2" MILL / 2 1/4" RESURFACING
	PAVING TRANSITION TYPE A - MILLING DEPTH CHANGE, SEE DETAIL
	HOT-MIX ASPHALT (HMA) SHOULDERS

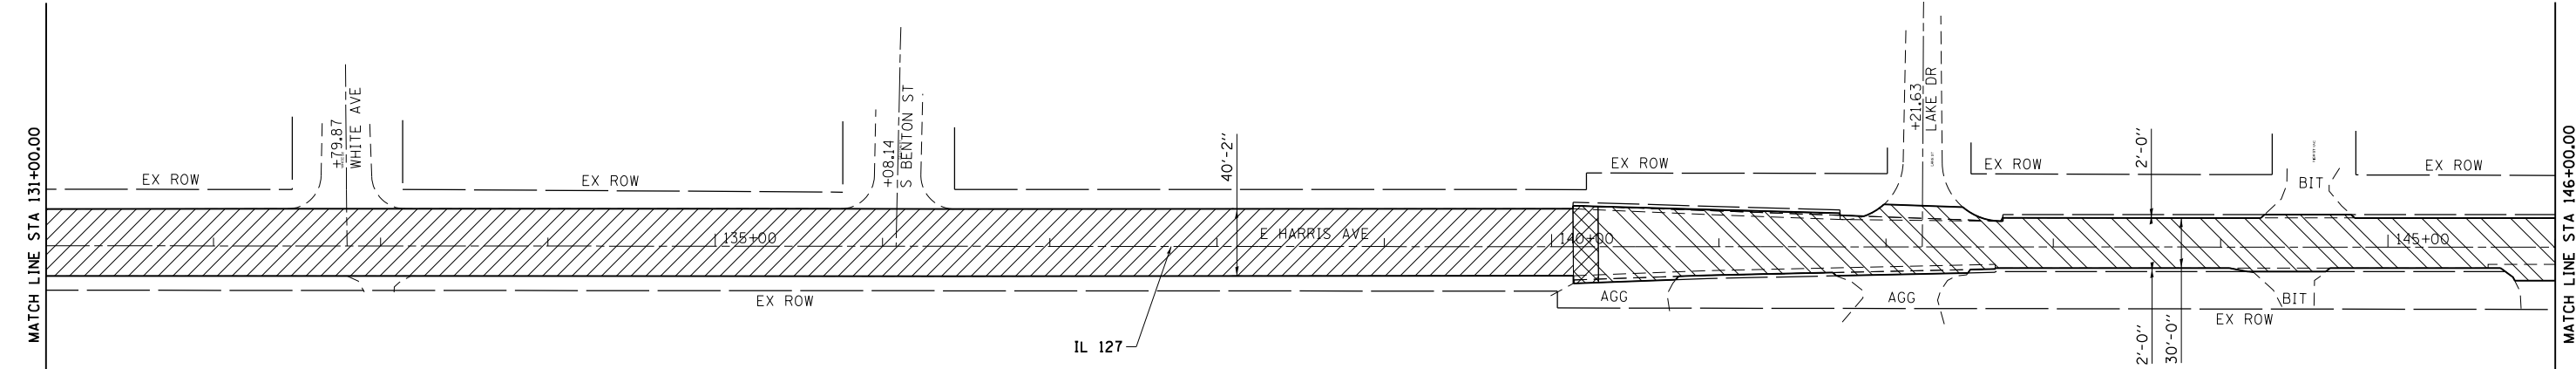

FILE NAME = H:\6513 IDOT DB Ver\6513\12 WD 12 Greenville Resurfacing\CADD Sheets\0876679-sht-plot	USER NAME = btindall	DESIGNED -	REVISED -
SHT 5.116+00 to 146+00	PLOT SCALE = 100.0000' / in.	CHECKED -	REVISED -
	PLOT DATE = 6/13/2014	DATE -	REVISED -

**STATE OF ILLINOIS  
DEPARTMENT OF TRANSPORTATION**

**ILLINOIS ROUTE 127  
ROADWAY RESURFACING PLAN**

SCALE: 1" = 50'    SHEET 5 OF 11 SHEETS    STA. 116+00.00 TO STA. 146+00.00

F.A.P. RTE.	SECTION	COUNTY	TOTAL SHEETS	SHEET NO.
42	(139-1,36-1,110-1)RS-1	BOND	68	20
CONTRACT NO. 76C79				
ILLINOIS FED. AID PROJECT				