



LEGEND	
	DETECTABLE WARNING
	SIDEWALK TRANSITION AREA TO MATCH EXISTING
	DEPRESSED CURB
	ADDITIONAL SIDEWALK PAVED AREA OUTSIDE OF PEDESTRIAN ACCESS ROUTE

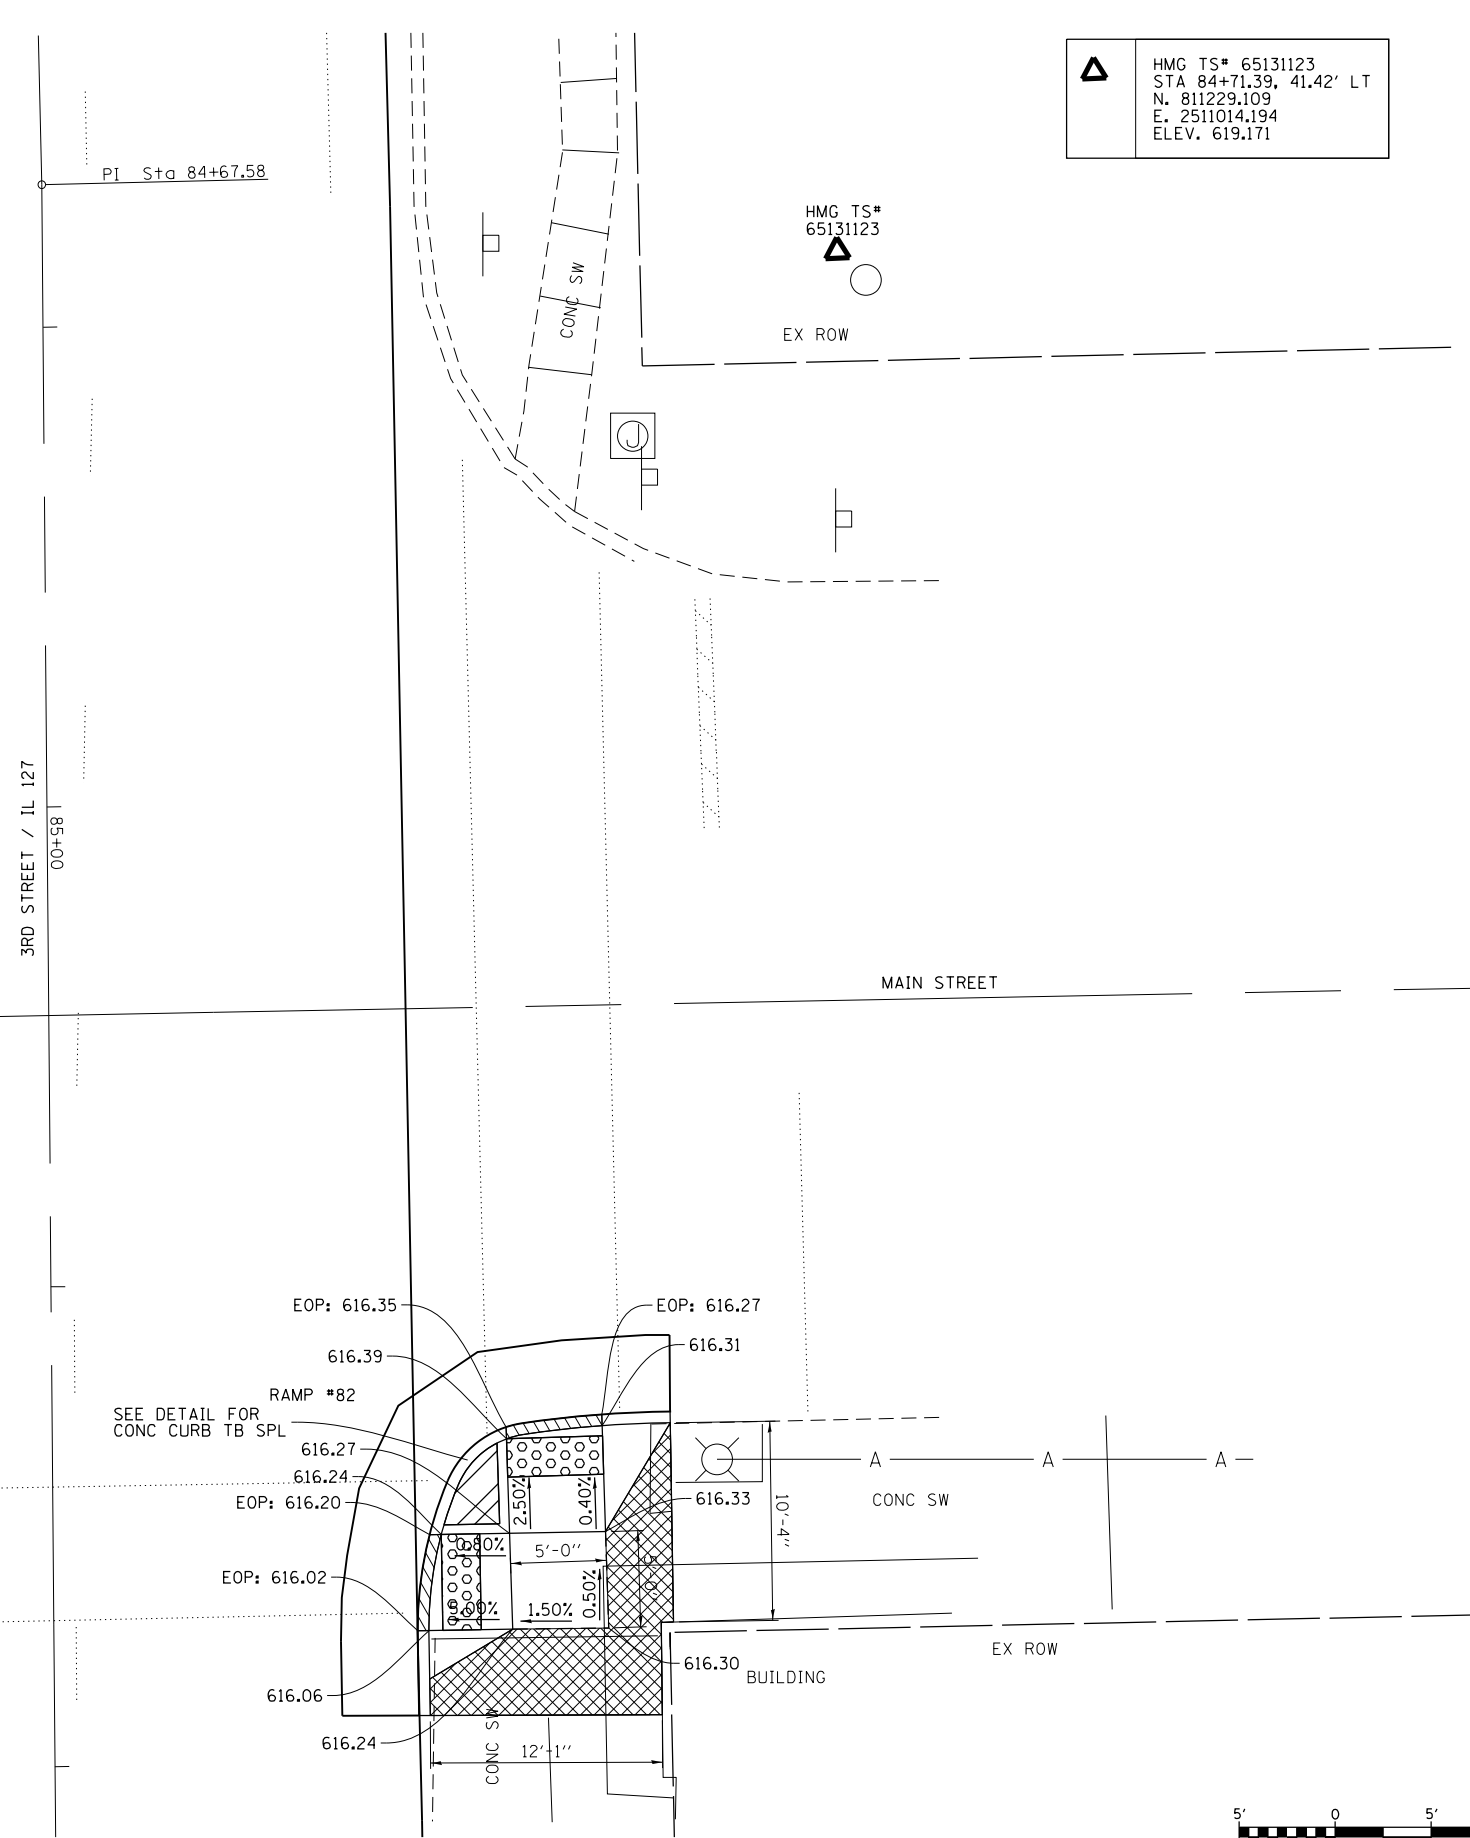

HMG TS# 65131123  
 STA 84+71.39, 41.42' LT  
 N. 811229.109  
 E. 2511014.194  
 ELEV. 619.171

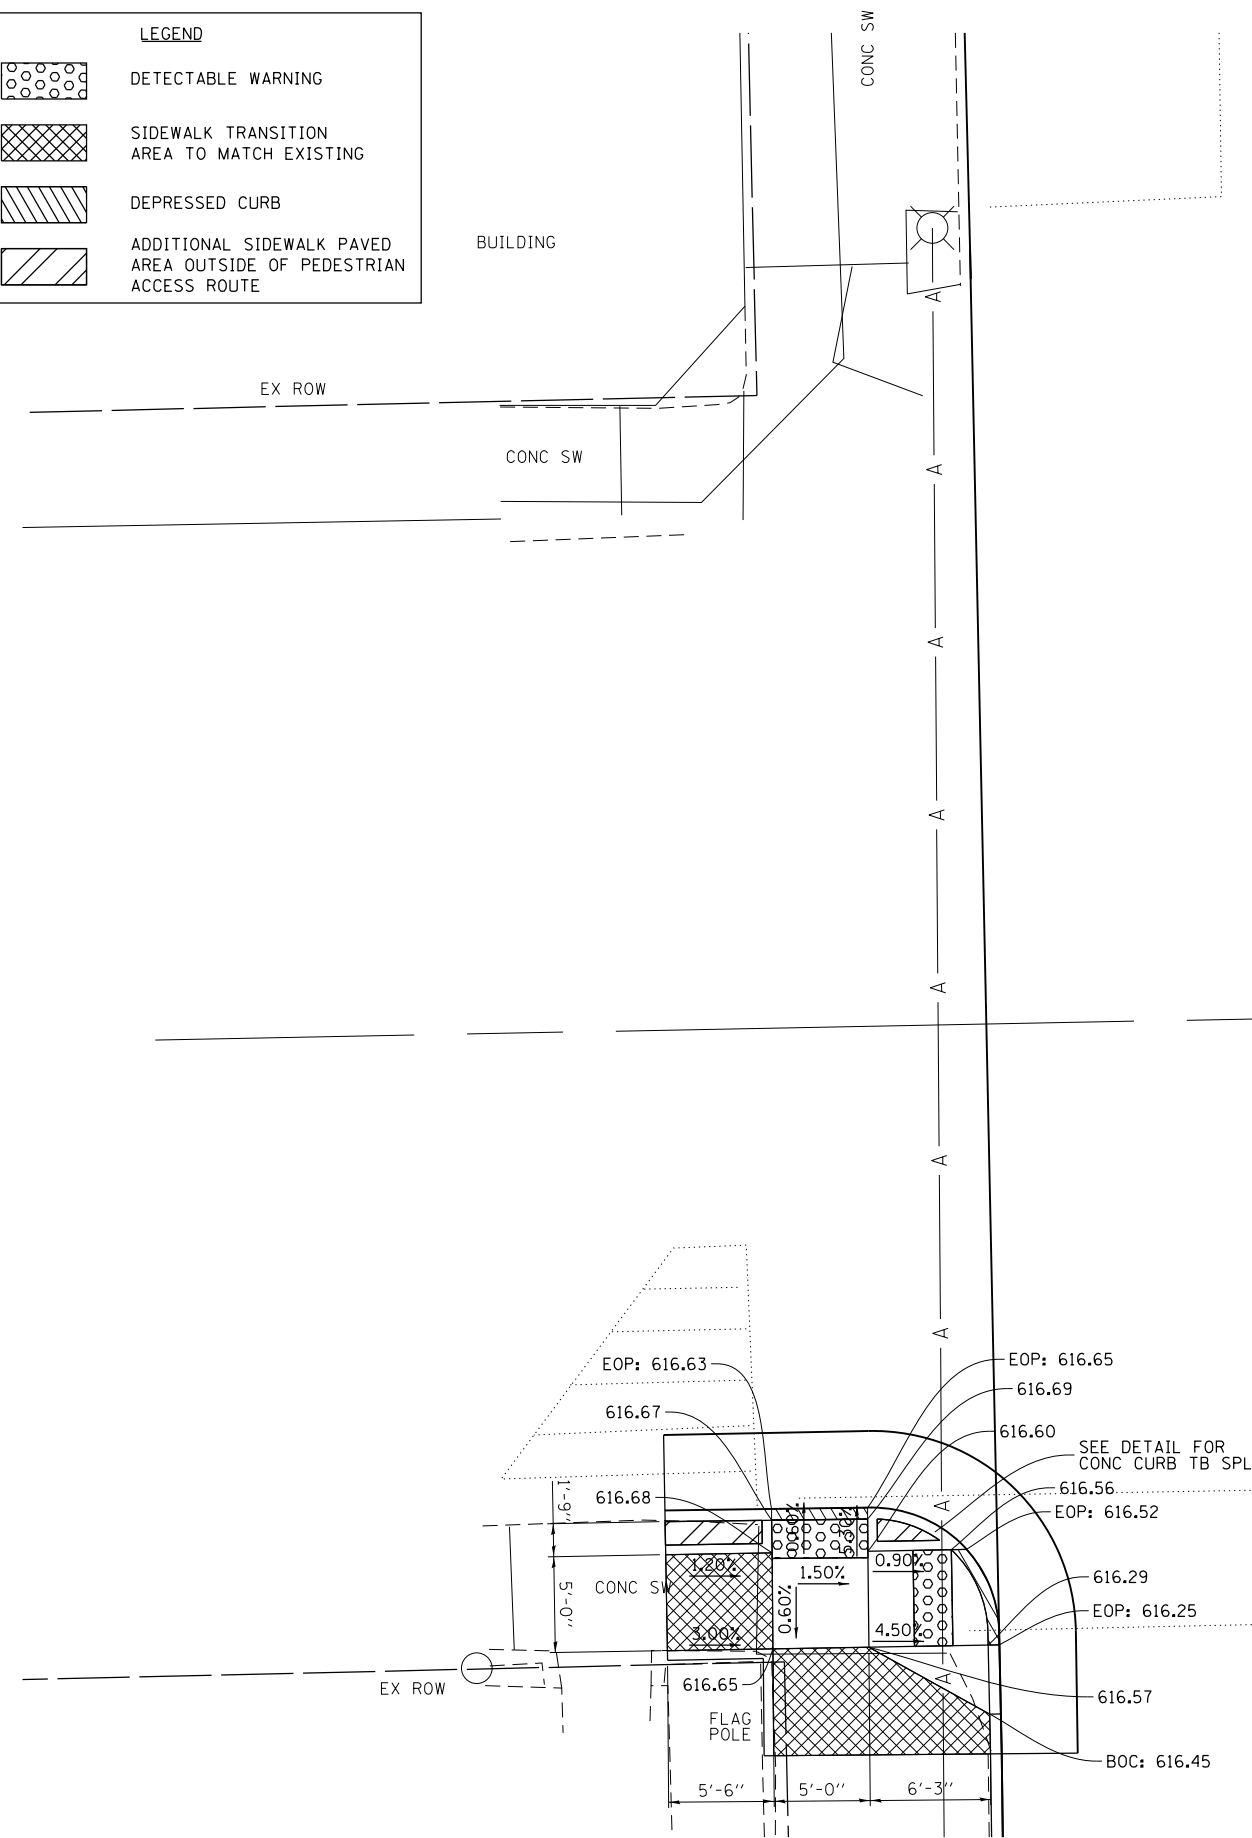

PI Sta 84+67.58

3RD STREET / IL 127  
 00+581

HMG TS# 65131123

EX ROW

MAIN STREET

EOP: 616.35  
 616.39  
 SEE DETAIL FOR CONC CURB TB SPL  
 RAMP #82  
 616.27  
 616.24  
 EOP: 616.20  
 EOP: 616.02  
 616.06  
 616.24

EOP: 616.27

616.31

616.33

616.30

616.30

CONC SW

10'-4"

5'-0"

12'-1"

CONC SW

BUILDING

EX ROW



FILE NAME =	USER NAME = btindall	DESIGNED -	REVISED -
H:\6513 100T DB Ver\651312 WD 12 Greenville Resurfacing\CADD Sheets\0876079-shr-inter		DRAWN -	REVISED -
Default	PLOT SCALE = 10.0000 / in.	CHECKED -	REVISED -
	PLOT DATE = 6/13/2014	DATE -	REVISED -

STATE OF ILLINOIS  
 DEPARTMENT OF TRANSPORTATION

INTERSECTION DETAIL  
 3RD STREET /W. MAIN STREET

SCALE: 1" = 5' SHEET 3 OF 11 SHEETS STA. TO STA.

F.A.P. RTE.	SECTION	COUNTY	TOTAL SHEETS	SHEET NO.
42	(139-1,36-1,110-1)RS-1	BOND	68	40
CONTRACT NO. 76C79				

ILLINOIS FED. AID PROJECT