


LEGEND	
	DETECTABLE WARNING
	SIDEWALK TRANSITION AREA TO MATCH EXISTING
	DEPRESSED CURB
	ADDITIONAL SIDEWALK PAVED AREA OUTSIDE OF PEDESTRIAN ACCESS ROUTE

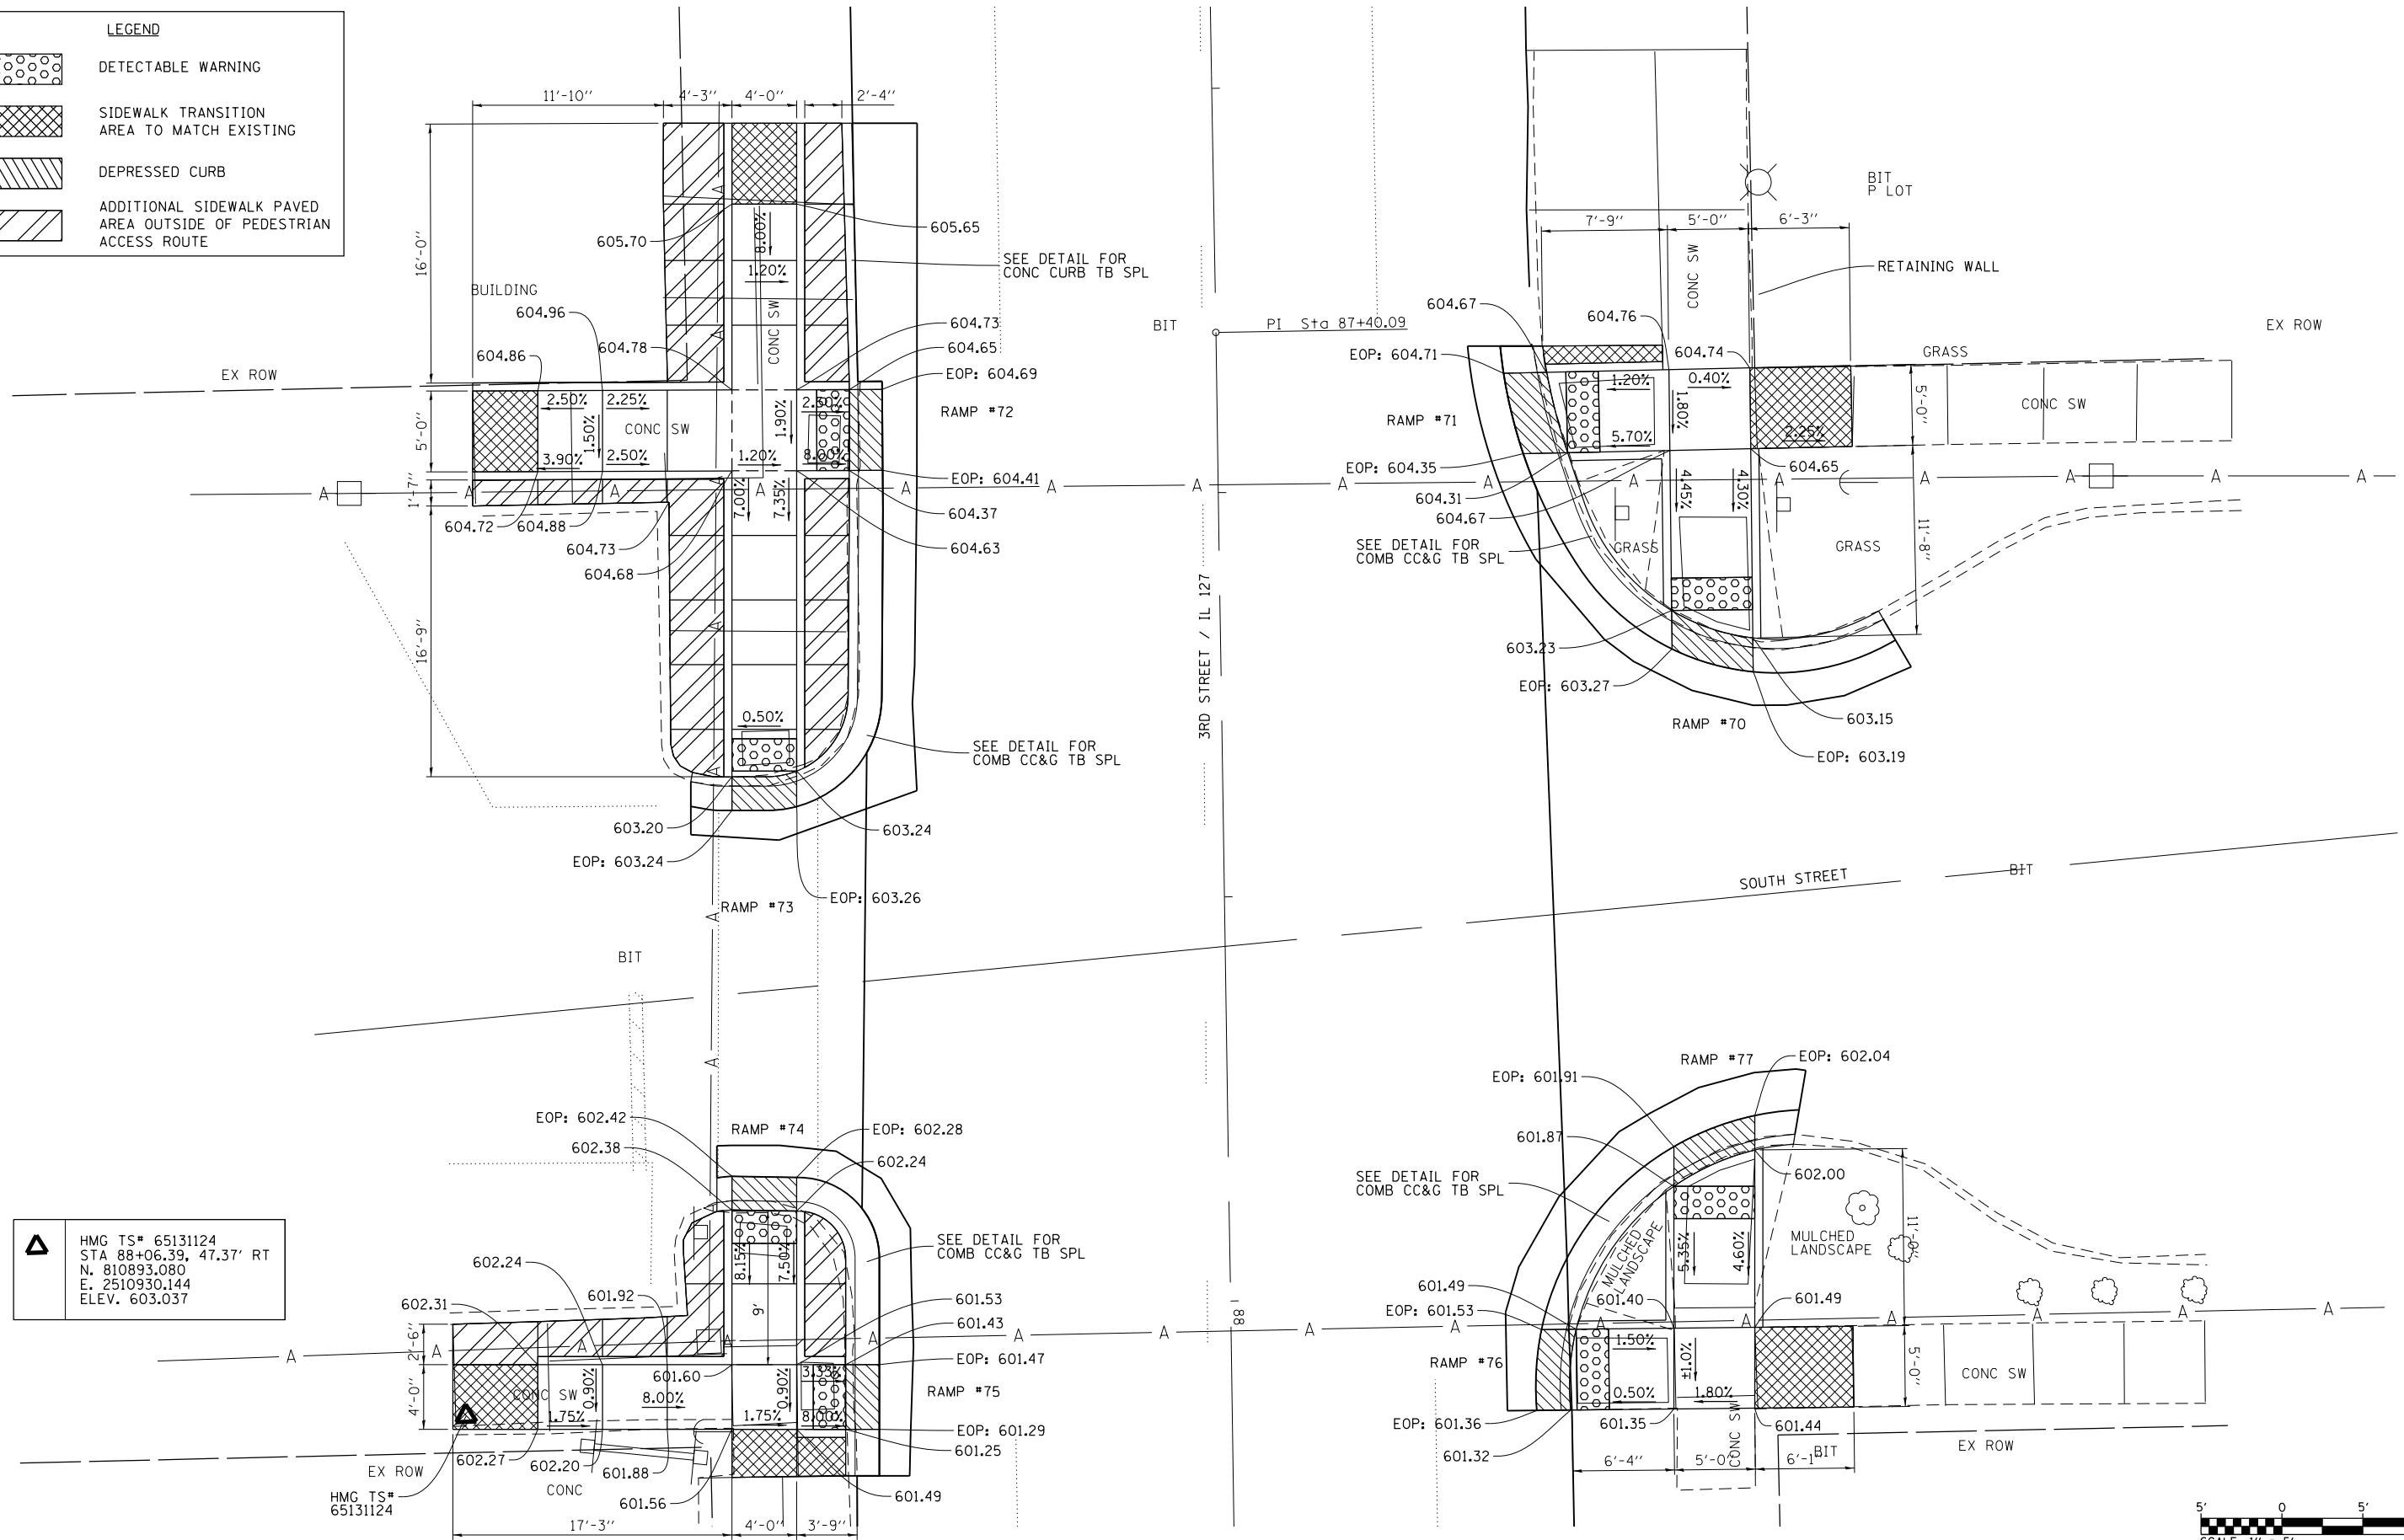

HMG TS# 65131124
 STA 88+06.39, 47.37' RT
 N. 810893.080
 E. 2510930.144
 ELEV. 603.037

FILE NAME =	USER NAME = btndall	DESIGNED -	REVISED -	STATE OF ILLINOIS DEPARTMENT OF TRANSPORTATION	INTERSECTION DETAIL 3RD STREET / W. SOUTH STREET	F.A.P. RTE.	SECTION	COUNTY	TOTAL SHEETS	SHEET NO.	
H:\6513 IDOT DB Var\651312 WD 12 Greenville Resurfacing\CADD Sheets\087679-shr-inter	FILE	DRAWN -	REVISED -			42	(139-1,36-1,110-1)RS-1	BOND	68	41	
Default	PLOT SCALE = 10.0000 "/in.	CHECKED -	REVISED -			CONTRACT NO. 76C79					
	PLOT DATE = 6/13/2014	DATE -	REVISED -			SCALE: 1" = 5'	SHEET 4 OF 11 SHEETS	STA.	TO STA.	ILLINOIS FED. AID PROJECT	