


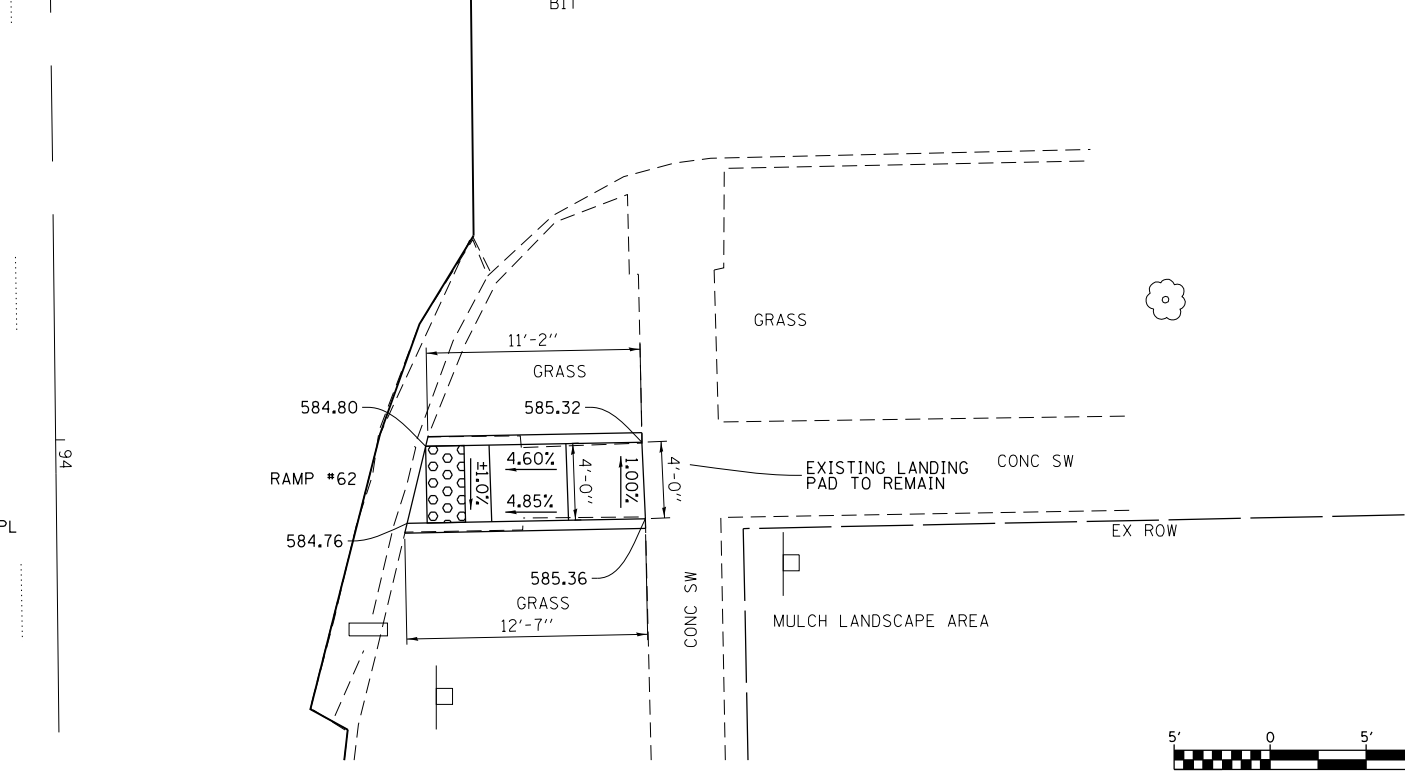


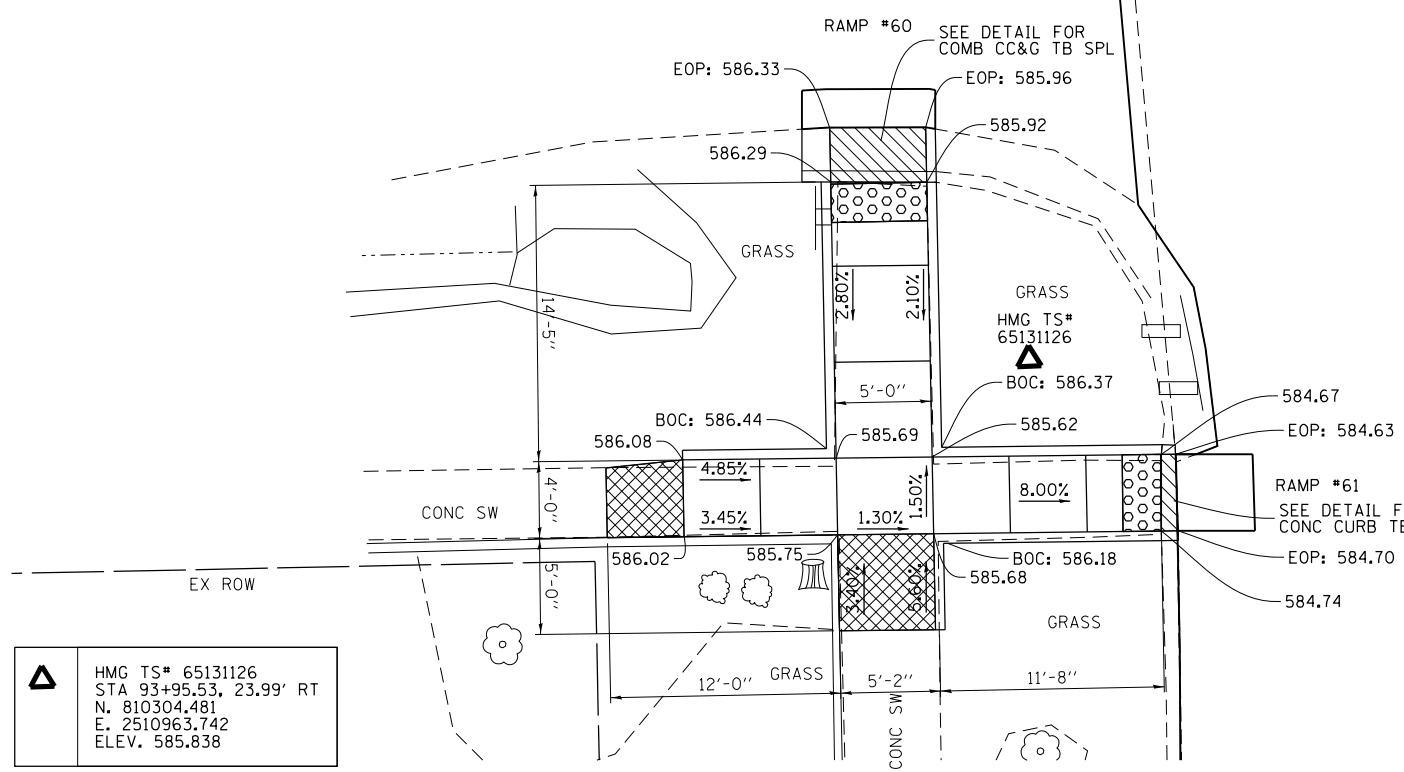

LEGEND	
	DETECTABLE WARNING
	SIDEWALK TRANSITION AREA TO MATCH EXISTING
	DEPRESSED CURB
	ADDITIONAL SIDEWALK PAVED AREA OUTSIDE OF PEDESTRIAN ACCESS ROUTE

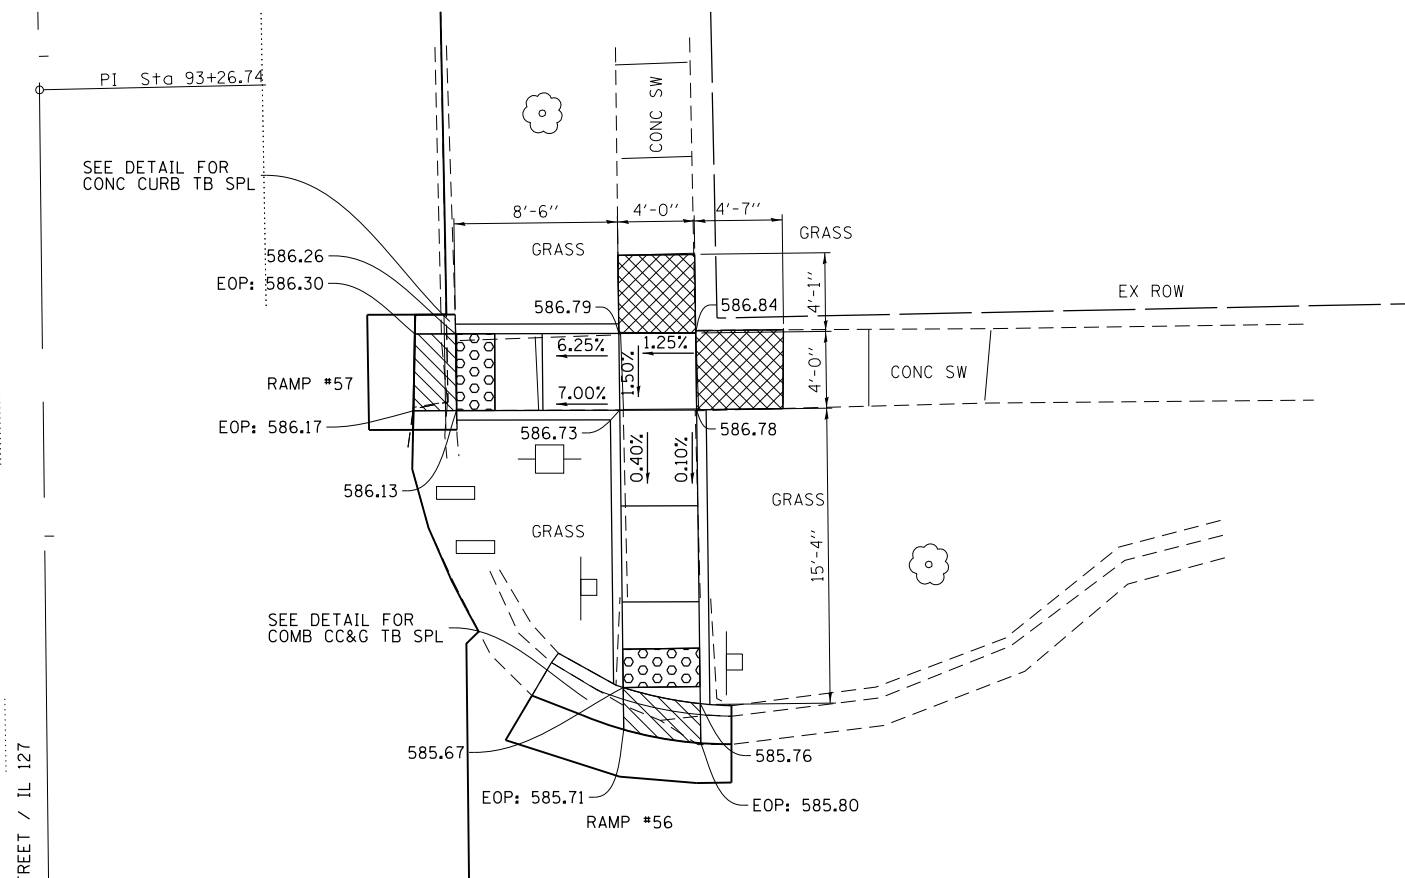

HMG TS# 65131126  
 STA 93+95.53, 23.99' RT  
 N. 810304.481  
 E. 2510963.742  
 ELEV. 585.838

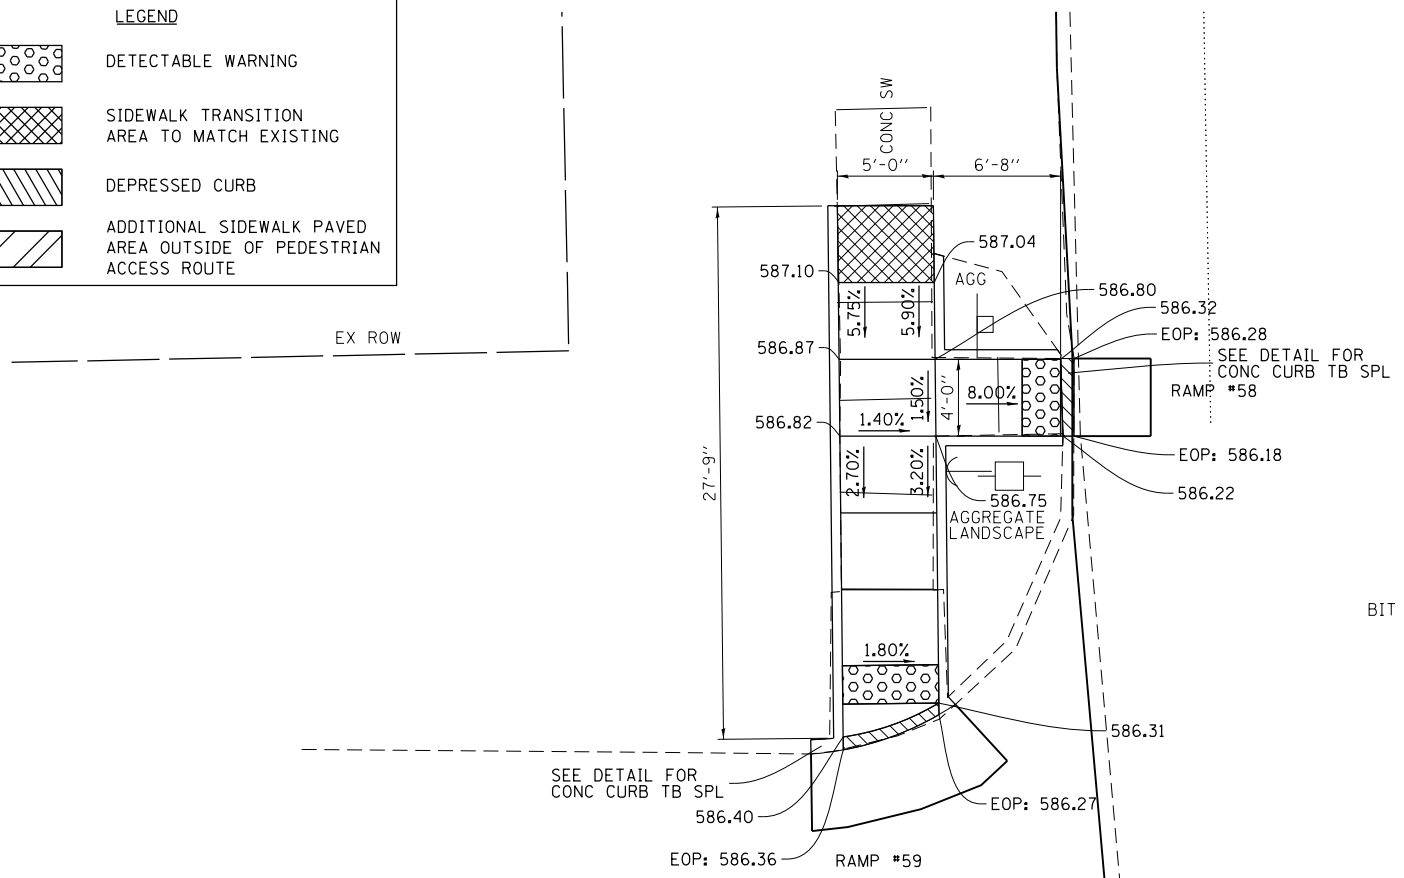

FILE NAME = H:\6513 1DOT DB Ver\651312 WD 12 Green	USER NAME = btindall	DESIGNED -	REVISED -	<b>STATE OF ILLINOIS DEPARTMENT OF TRANSPORTATION</b>	<b>INTERSECTION DETAIL 3RD STREET / WINTER AVENUE</b>	F.A.P. RTE.	SECTION	COUNTY	TOTAL SHEETS	SHEET NO.	
Default	Plot Scale = 10.0000' / in.	CHECKED -	REVISED -			42	(139-1,36-1,110-1)RS-1	BOND	68	43	
	PLOT DATE = 6/13/2014	DATE -	REVISED -			CONTRACT NO. 76C79					
						ILLINOIS FED. AID PROJECT					