


LEGEND

	DETECTABLE WARNING
	SIDEWALK TRANSITION AREA TO MATCH EXISTING
	DEPRESSED CURB
	ADDITIONAL SIDEWALK PAVED AREA OUTSIDE OF PEDESTRIAN ACCESS ROUTE

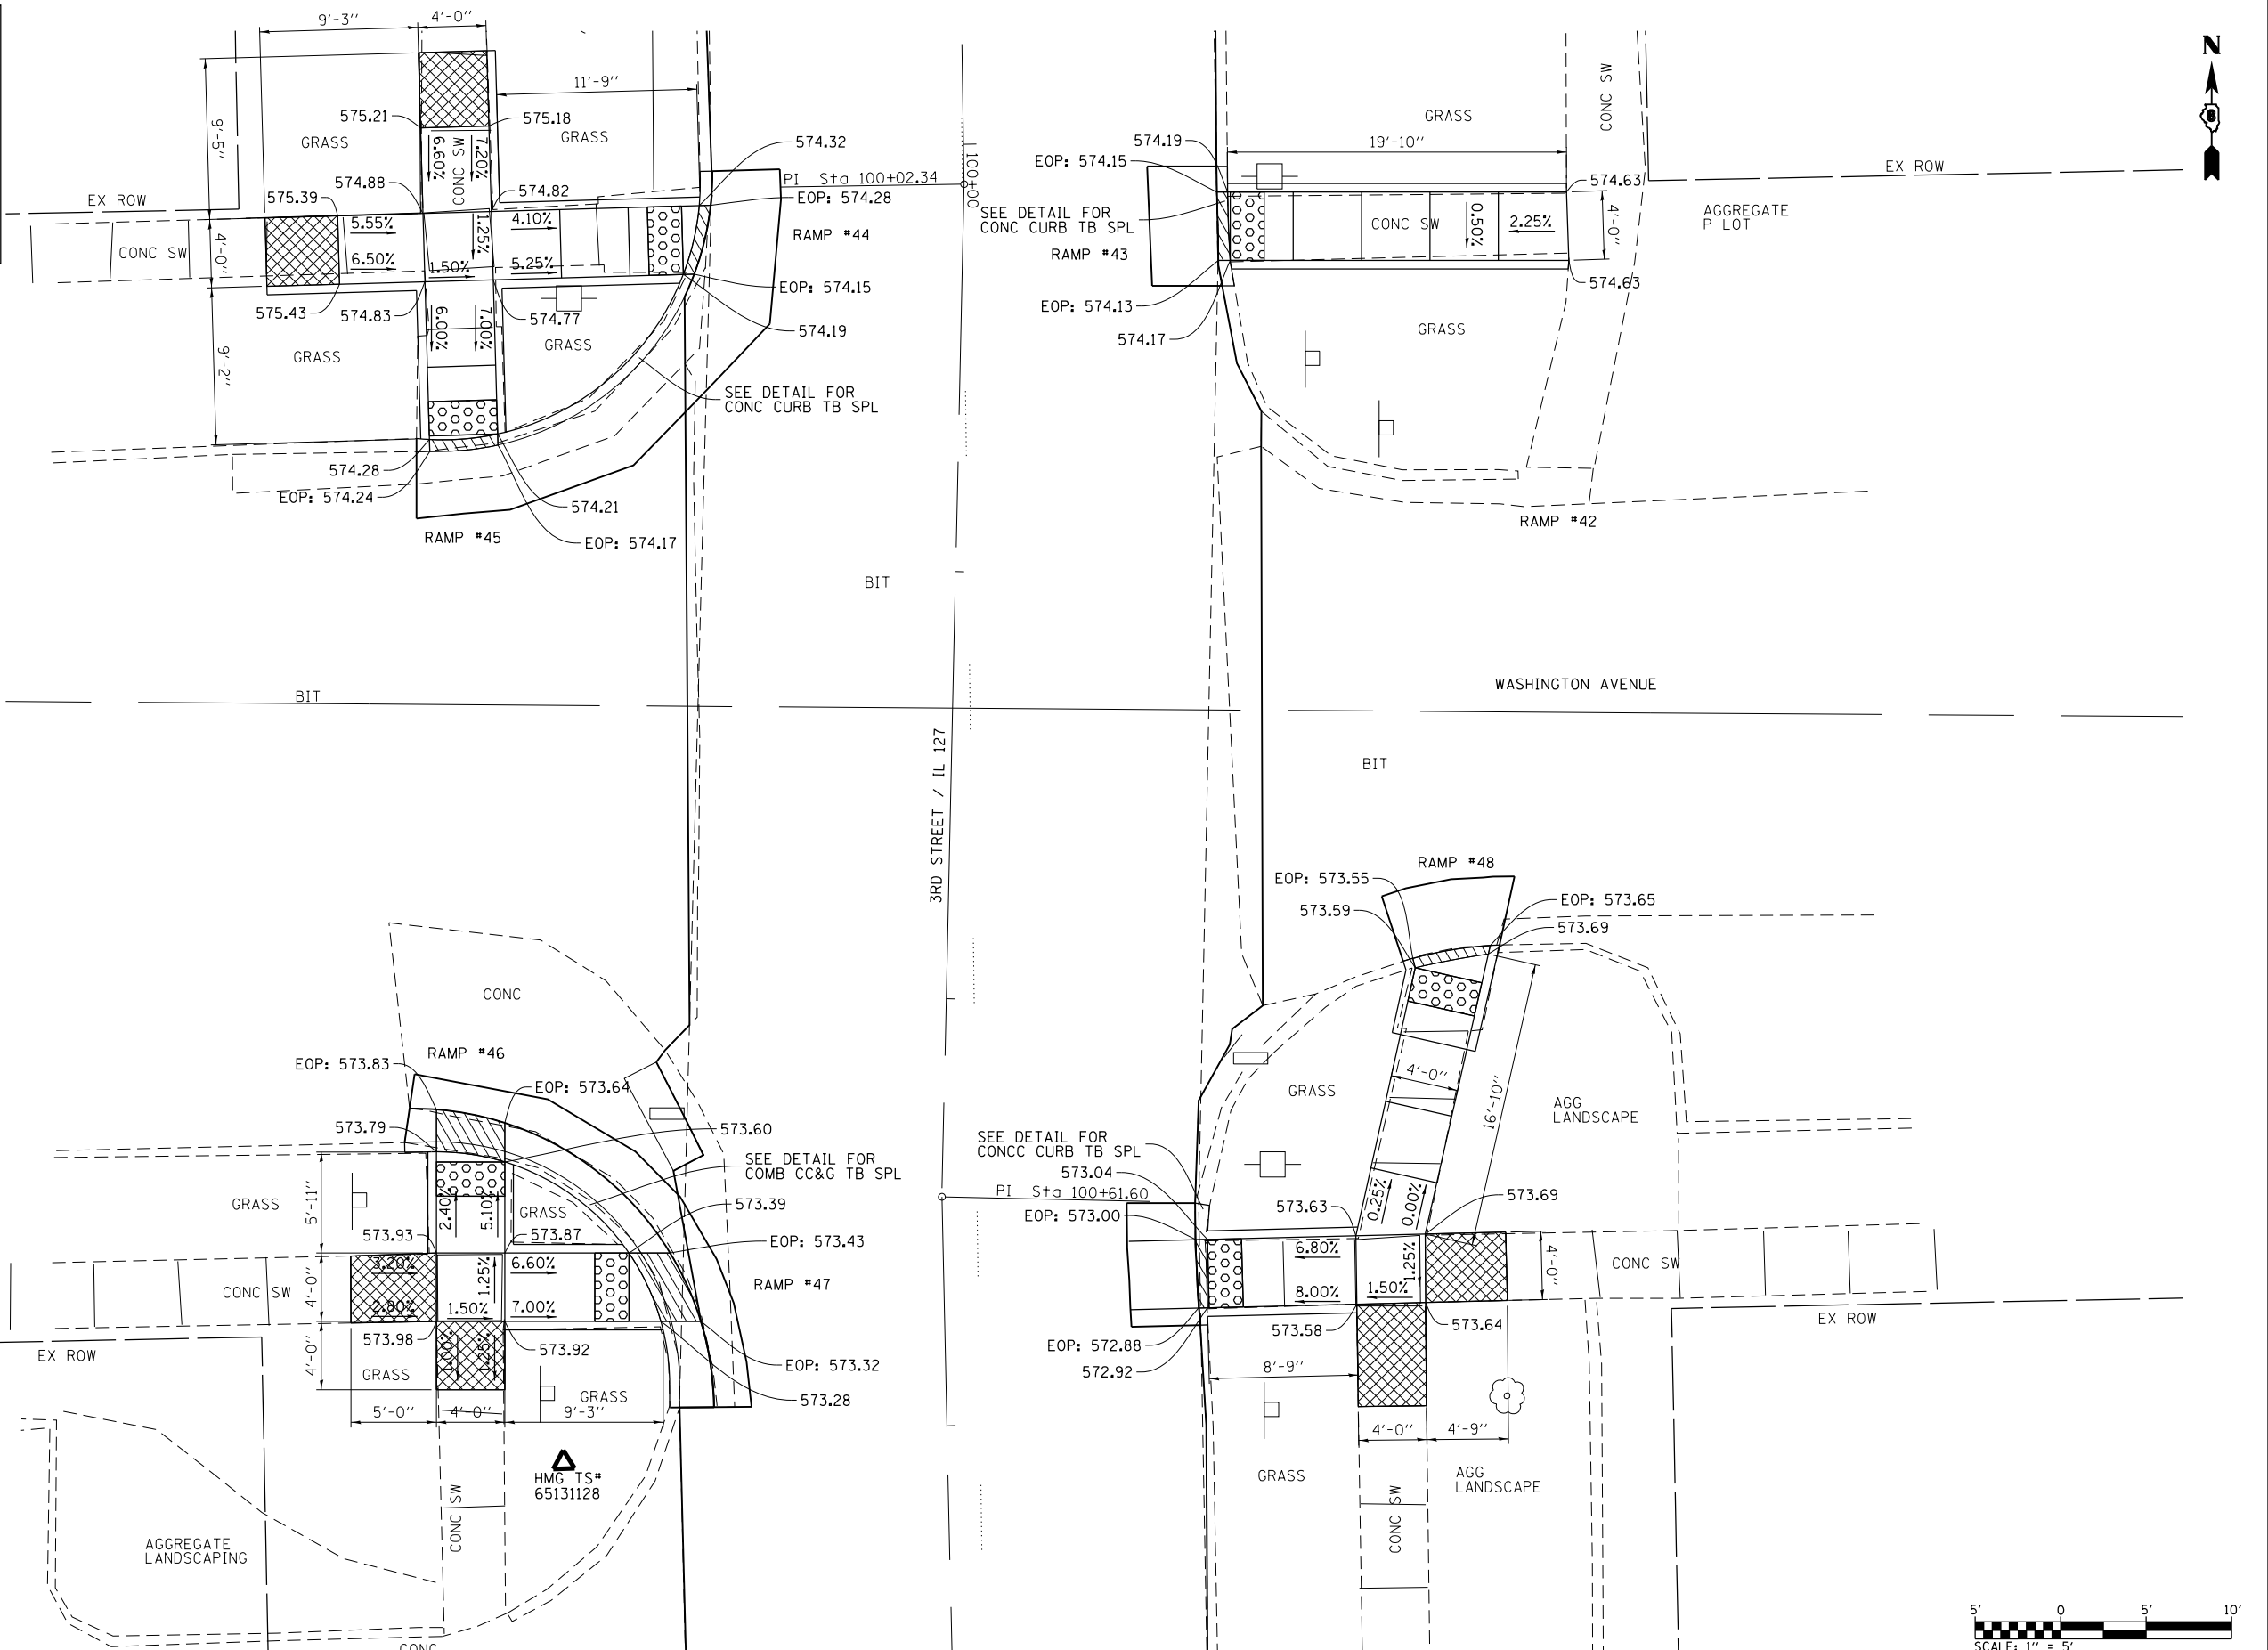

HMG TS# 65131128
 STA 100+76.65, 22.47' RT
 N. 809623.211
 E. 2510972.387
 ELEV. 573.809



FILE NAME =	USER NAME = btindall	DESIGNED -	REVISED -	STATE OF ILLINOIS DEPARTMENT OF TRANSPORTATION	INTERSECTION DETAIL 3RD STREET / WASHINGTON AVENUE	F.A.P. RTE.	SECTION	COUNTY	TOTAL SHEETS	SHEET NO.	
H:\6513 IDOT DB Ver\651312 WD 12 Green	file Resurfacing\CADD Sheets\0876679-shr-int	DRAWN -	REVISED -			42	(139-1,36-1,110-1)RS-1	BOND	68	45	
Default	PLOT SCALE = 10.0000' / in.	CHECKED -	REVISED -			CONTRACT NO. 76C79					
	PLOT DATE = 6/13/2014	DATE -	REVISED -			SCALE: 1" = 5'	SHEET 8 OF 11 SHEETS	STA.	TO STA.	ILLINOIS FED. AID PROJECT	