


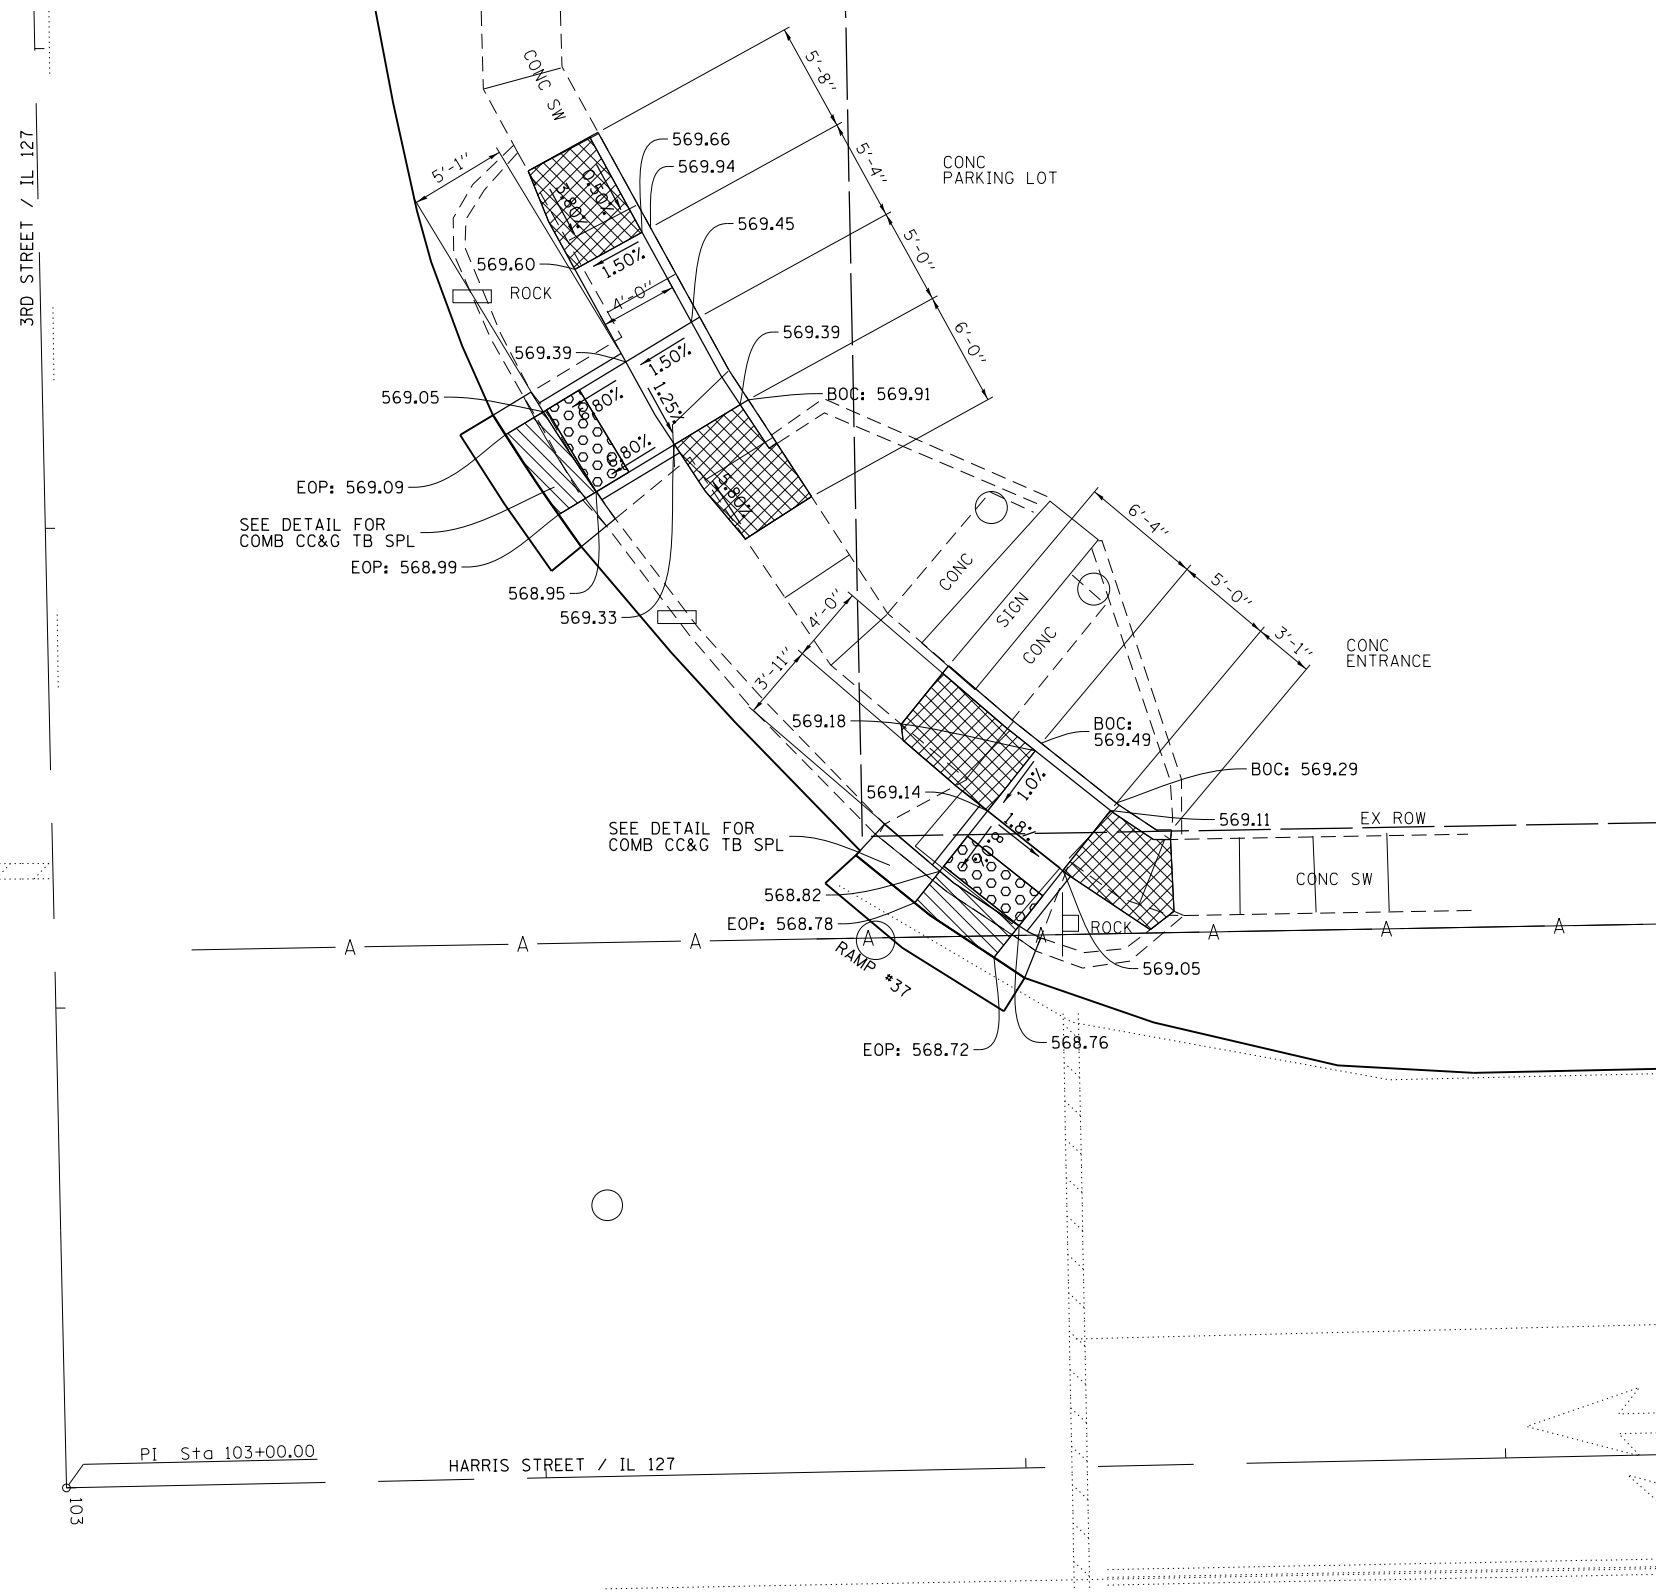

LEGEND	
	DETECTABLE WARNING
	SIDEWALK TRANSITION AREA TO MATCH EXISTING
	DEPRESSED CURB
	ADDITIONAL SIDEWALK PAVED AREA OUTSIDE OF PEDESTRIAN ACCESS ROUTE



FILE NAME =	USER NAME = btindall	DESIGNED -	REVISED -	STATE OF ILLINOIS DEPARTMENT OF TRANSPORTATION	INTERSECTION DETAIL 3RD STREET / HARRIS STREET	F.A.P. RTE.	SECTION	COUNTY	TOTAL SHEETS	SHEET NO.	
H:\6513 IDOT DB Ver-6513.12 WD 12 Green	file Resurfacing\CADD Sheets\0876679-sht-inter	DRAWN -	REVISED -			42	(139-1,36-1,110-1)RS-1	BOND	68	46	
Default	PLOT SCALE = 10.0000' / in.	CHECKED -	REVISED -			CONTRACT NO. 76C79					
	PLOT DATE = 6/13/2014	DATE -	REVISED -			SCALE: 1" = 5'	SHEET 9 OF 11 SHEETS	STA.	TO STA.	ILLINOIS FED. AID PROJECT	