


NOTES:

- EXISTING RAISED REFLECTIVE MARKERS LOCATED ON STRUCTURES OUTSIDE OF MILLING OPERATIONS SHALL REMAIN.
- THE CONSTRUCTION DETAILS REFERENCED FOR PAVEMENT MARKINGS SHALL BE INSTALLED USING THERMOPLASTIC MATERIALS UNLESS OTHERWISE NOTATED.

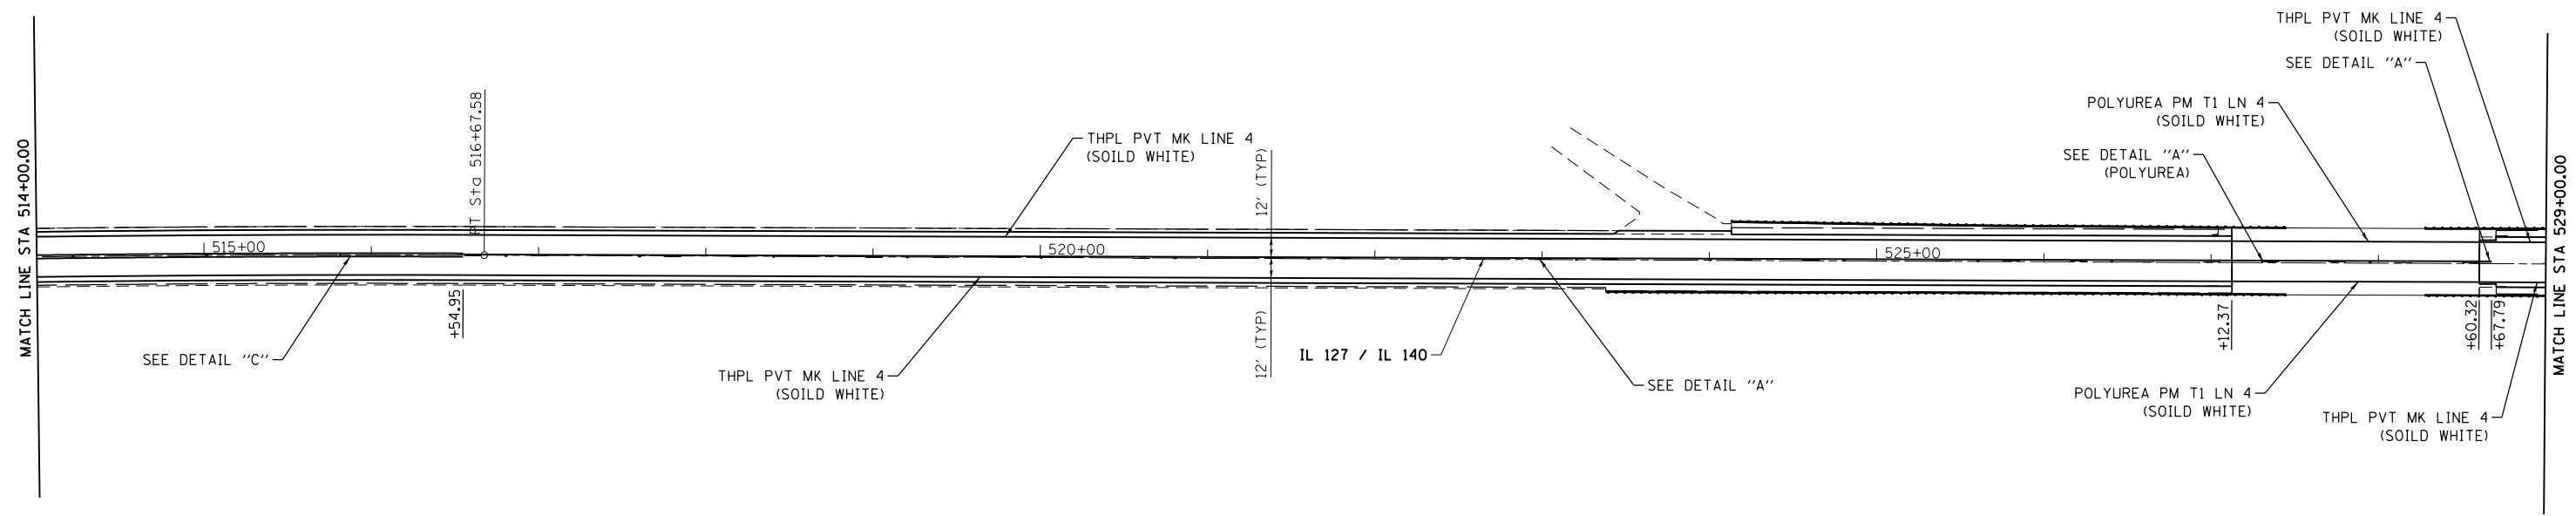

FILE NAME = H:\6513 1DOT DB Ver\6513J2 WD 12 Green	USER NAME = btindall	DESIGNED -	REVISED -	STATE OF ILLINOIS DEPARTMENT OF TRANSPORTATION	ILLINOIS ROUTE 127 PAVEMENT MARKING PLAN	F.A.P. RTE.	SECTION	COUNTY	TOTAL SHEETS	SHEET NO.	
SHT 1.500+28 to 529+00	Plot Scale = 100.0000' / in.	DRAWN -	REVISED -			42	(139-1,36-1,110-1)RS-1	BOND	68	49	
	Plot Date = 6/13/2014	CHECKED -	REVISED -			CONTRACT NO. 76C79					
		DATE -	REVISED -			ILLINOIS FED. AID PROJECT					