
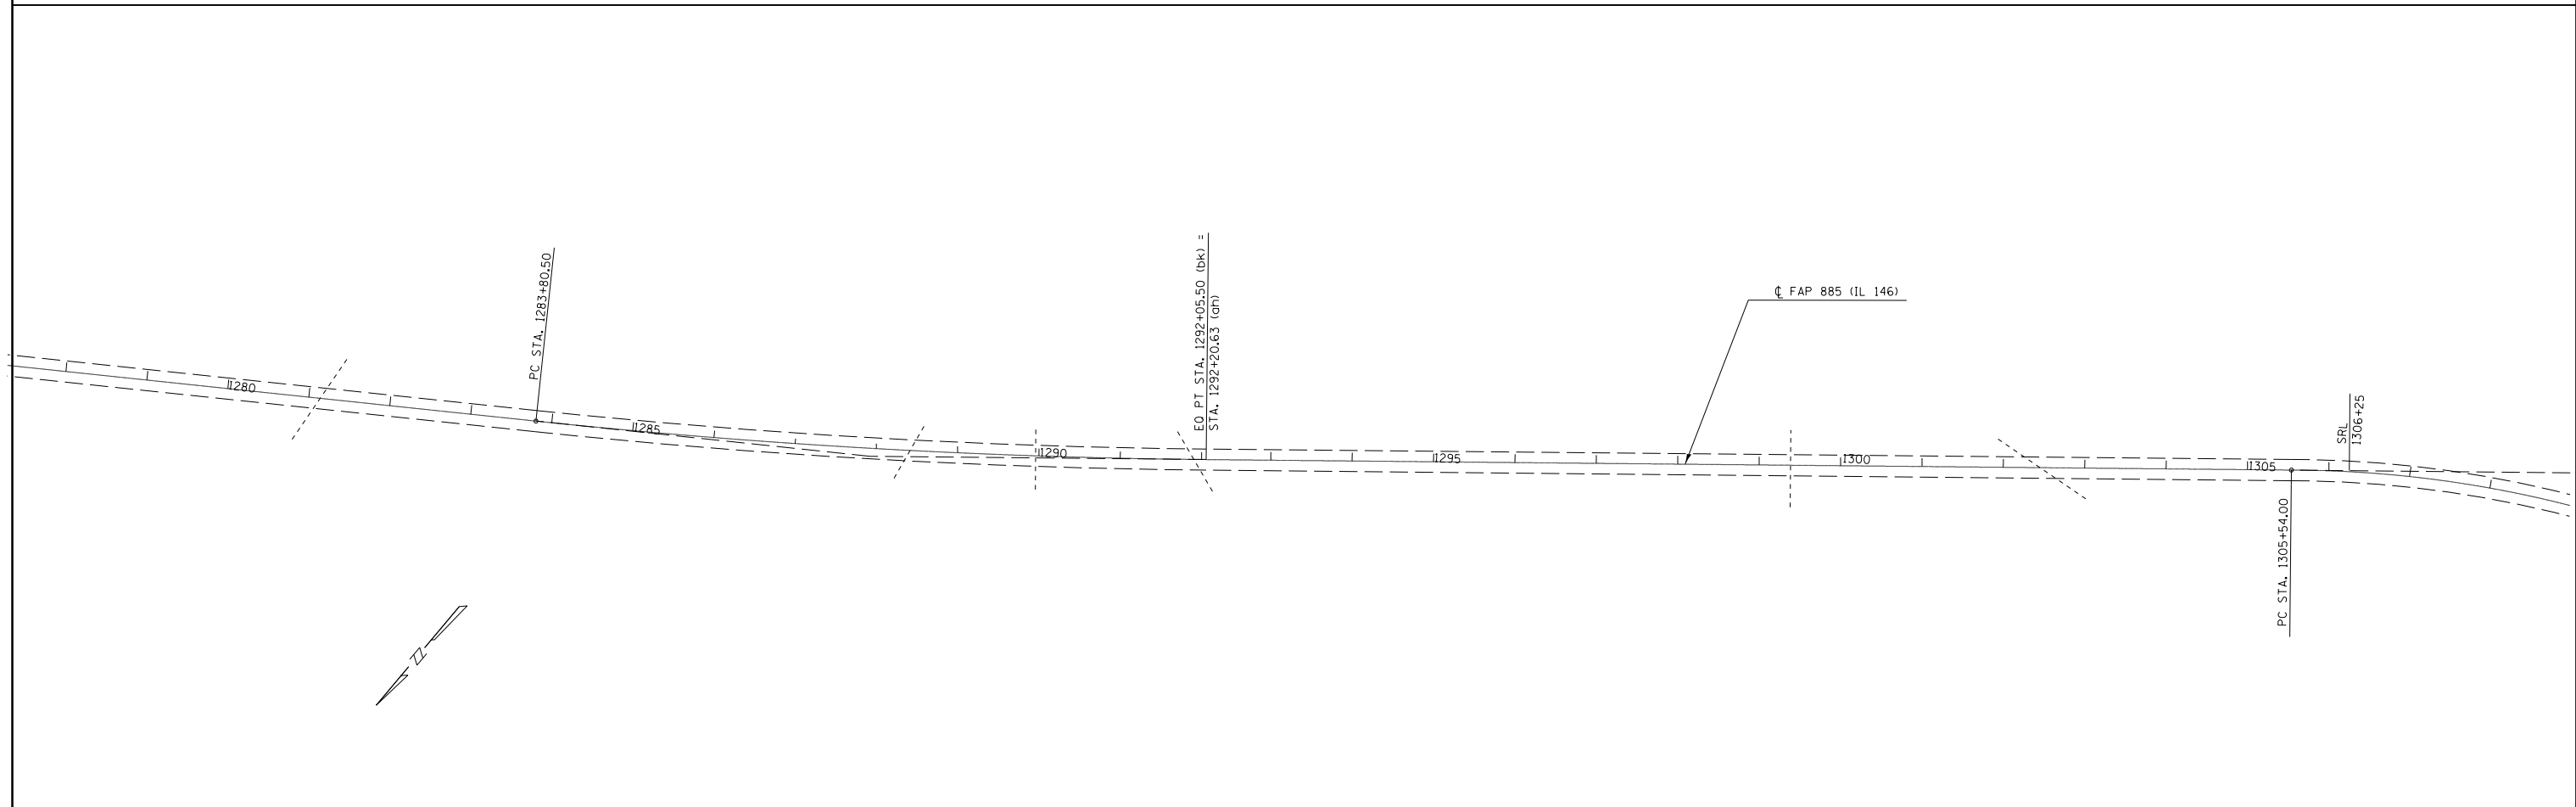


NOTE: EXISTING PAVEMENT IS 26' E-E.

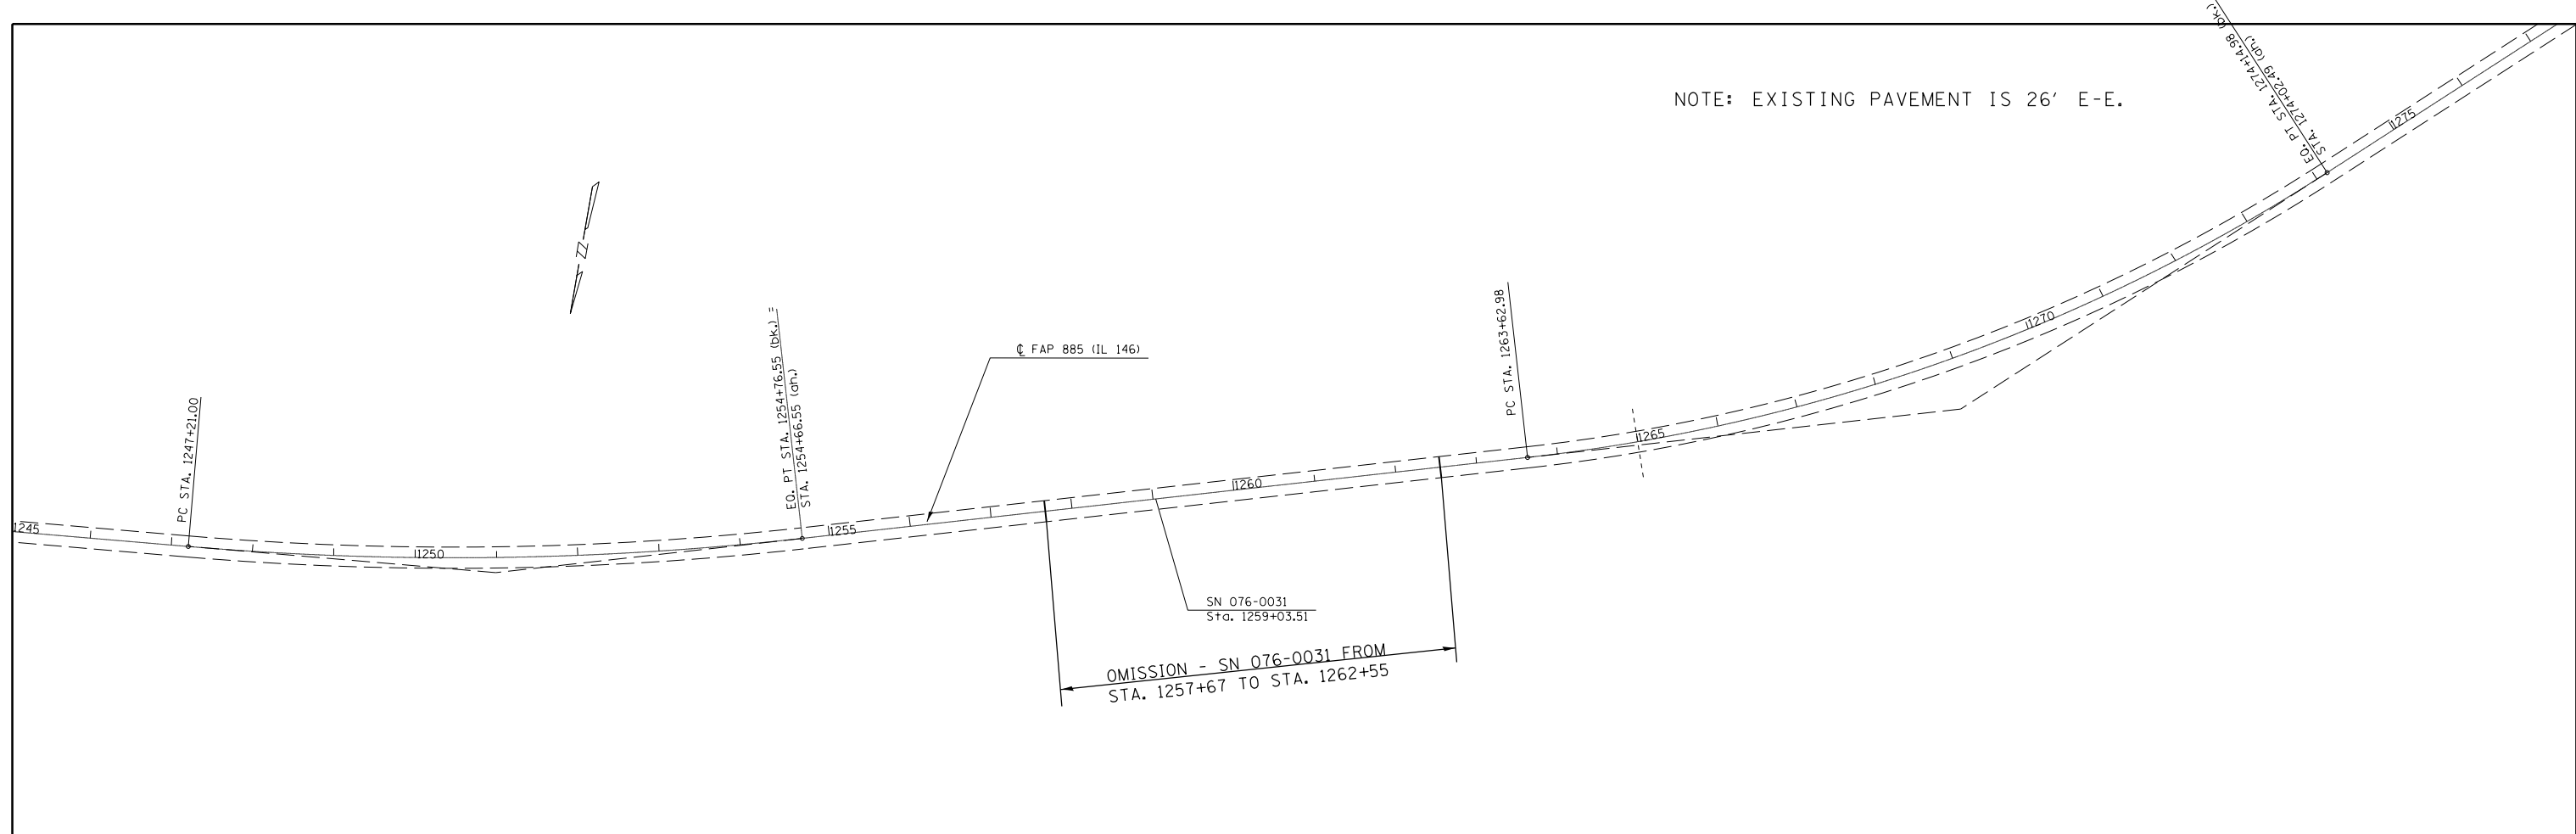

|   |                              |            |           |   |                                     |             |             |    |                    |         |        |              |           |
|---|------------------------------|------------|-----------|---|-------------------------------------|-------------|-------------|----|--------------------|---------|--------|--------------|-----------|
| FILE NAME =   | USER NAME = mccordkr         | DESIGNED - | REVISED - | <b>STATE OF ILLINOIS<br/>DEPARTMENT OF TRANSPORTATION</b> | <b>PLAN LAYOUT #2</b>               |             |             |    | F.A.P. RTE.        | SECTION | COUNTY | TOTAL SHEETS | SHEET NO. |
| c:\pw\work\p\idot\mccordkr\0402536\78339-sh1-plan.dgn |                              | DRAWN -    | REVISED - |   | 885                                 | 7RS-3,6RS-7 | POPE/HARDIN | 28 | 18                 |         |        |              |           |
| Default   | PLOT SCALE = 200.0000' / in. | CHECKED -  | REVISED - |   | SCALE: SHEET OF SHEETS STA. TO STA. |             |             |    | CONTRACT NO. 78339 |         |        |              |           |
|   | PLOT DATE = 6/27/2014        | DATE -     | REVISED - |   | ILLINOIS FED. AID PROJECT           |             |             |    |                    |         |        |              |           |