

STATE OF ILLINOIS  
DEPARTMENT OF TRANSPORTATION  
DIVISION OF HIGHWAYS

**PROPOSED  
HIGHWAY PLANS**

F.A.I. ROUTE 57 (1-57)  
SECTION D9 CM DECK CRACK SEAL 2015-1

WILLIAMSON COUNTY

C-99-051-14

FOR INDEX OF SHEETS, SEE SHEET NO. 2

**TRAFFIC DATA**


SN 100-0078/100-0079  
2013 ADT. = 16100 WITH 25% TRUCKS  
SN 100-0084  
2012 ADT. = 12950 WITH 28% TRUCKS  
SN 100-0085  
2013 ADT. = 11600 WITH 27% TRUCKS  
SN 100-0086/100-0087  
2013 ADT. = 11600 WITH 27% TRUCKS  
SN 100-0088/100-0089  
2013 ADT. = 16200 WITH 24% TRUCKS

**TOWNSHIP  
COUNTY UNIT ROAD DISTRICT**

J.U.L.I.E.  
JOINT UTILITY LOCATION INFORMATION FOR EXCAVATION  
1-800-892-0123  
OR 811

PROJECT ENGINEER: JOHN DAHMER  
PROJECT MANAGER: DAVID PICHE (618) 351-5227

CONTRACT NO. 78423

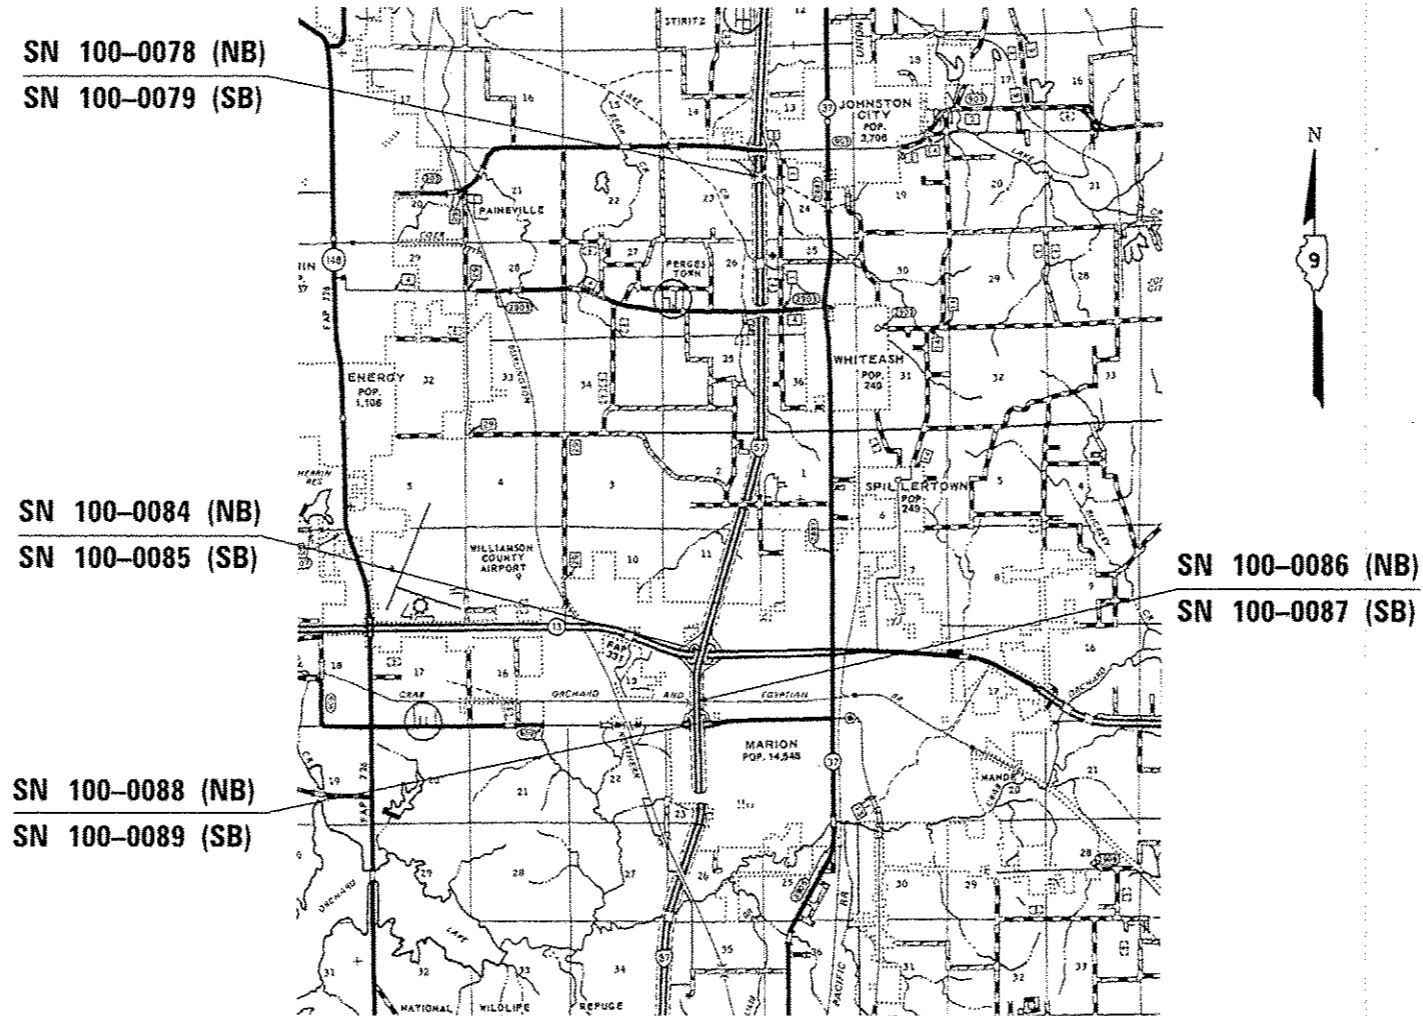

F.A.I. RTE.	SECTION	COUNTY	TOTAL SHEETS	SHEET NO.
57	#	WILLIAMSON	3	1

ILLINOIS CONTRACT NO. 78423  
# D9 CM DECK CRACK SEAL 2015-1

D-99-043-14



STATE OF ILLINOIS  
DEPARTMENT OF TRANSPORTATION  
DIVISION OF HIGHWAYS

SUBMITTED May 7 2014  
Jeffrey L. Keim  
DEPUTY DIRECTOR OF HIGHWAYS, REGION ENGINEER

June 27 2014  
John D. Baranzelli, PE, Jr.  
acting ENGINEER OF DESIGN AND ENVIRONMENT

June 27 2014  
Omer Osman, PE, Jr.  
DIRECTOR OF HIGHWAYS, CHIEF ENGINEER

**PRINTED BY THE AUTHORITY  
OF THE STATE OF ILLINOIS**