


TYPICAL SECTION
FAI ROUTE 80 (I-80)

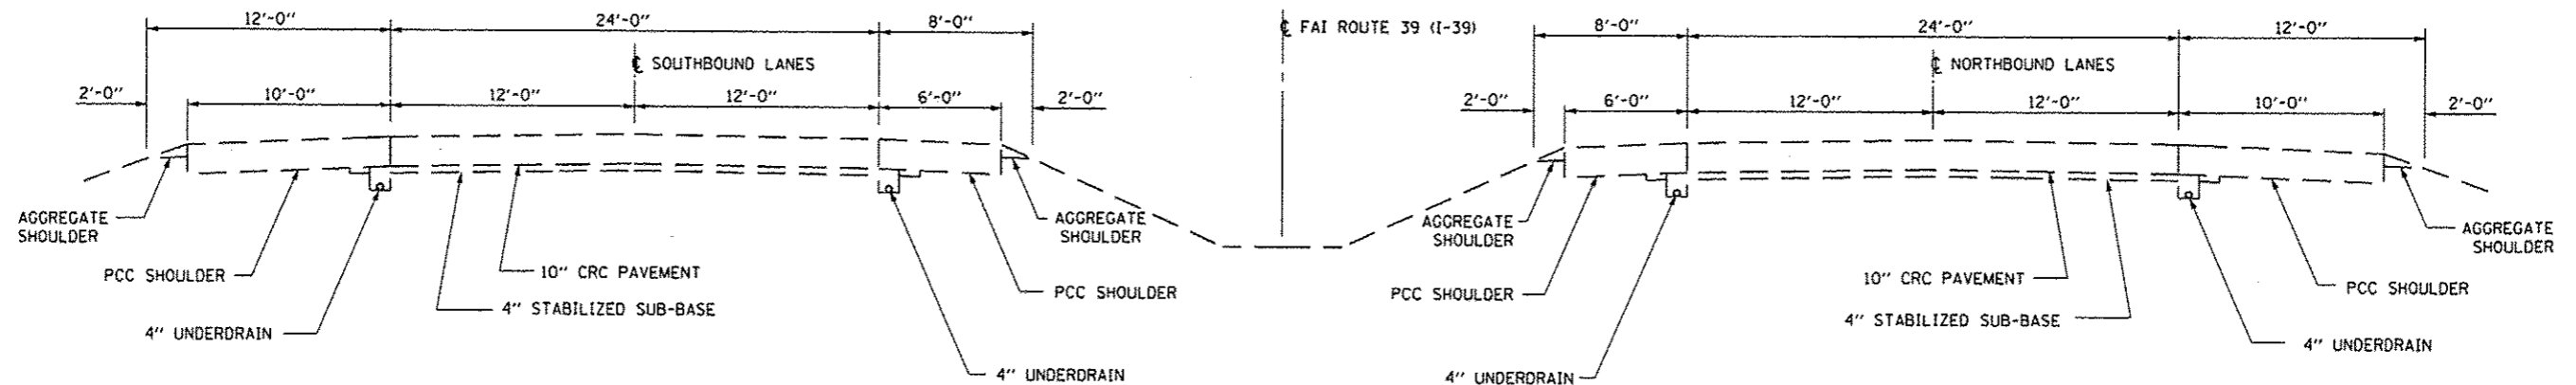

TYPICAL SECTION
FAI ROUTE 39 (I-39)

FILE NAME =	USER NAME = petelyj	DESIGNED - YOGESH PATEL	REVISED -	STATE OF ILLINOIS DEPARTMENT OF TRANSPORTATION	TYPICAL SECTION		F.A.I. RTE.	SECTION	COUNTY	TOTAL SHEETS	SHEET NO.
c:\pwwork\p\idot\petelyj\0335977\0346276-shr-details.dgn		DRAWN - YOGESH PATEL	REVISED -		80 & 39	03 OVD SIN STR REPL 14-15	LASALLE	14	4		
	PLOT SCALE = 1/8" = 1'-0"	CHECKED - RON WOODSHANK	REVISED -		SCALE:	SHEET 1 OF 1 SHEETS	STA.	TO STA.	CONTRACT NO. 46276		
	PLOT DATE = 7/2/2013	DATE -	REVISED -		ILLINOIS FED. AID PROJECT						