


**EXISTING TYPICAL SECTION**  
(LOOKING EAST)  
STA. 19+00 to STA. 19+19 AND  
STA. 23+92 to STA. 24+53

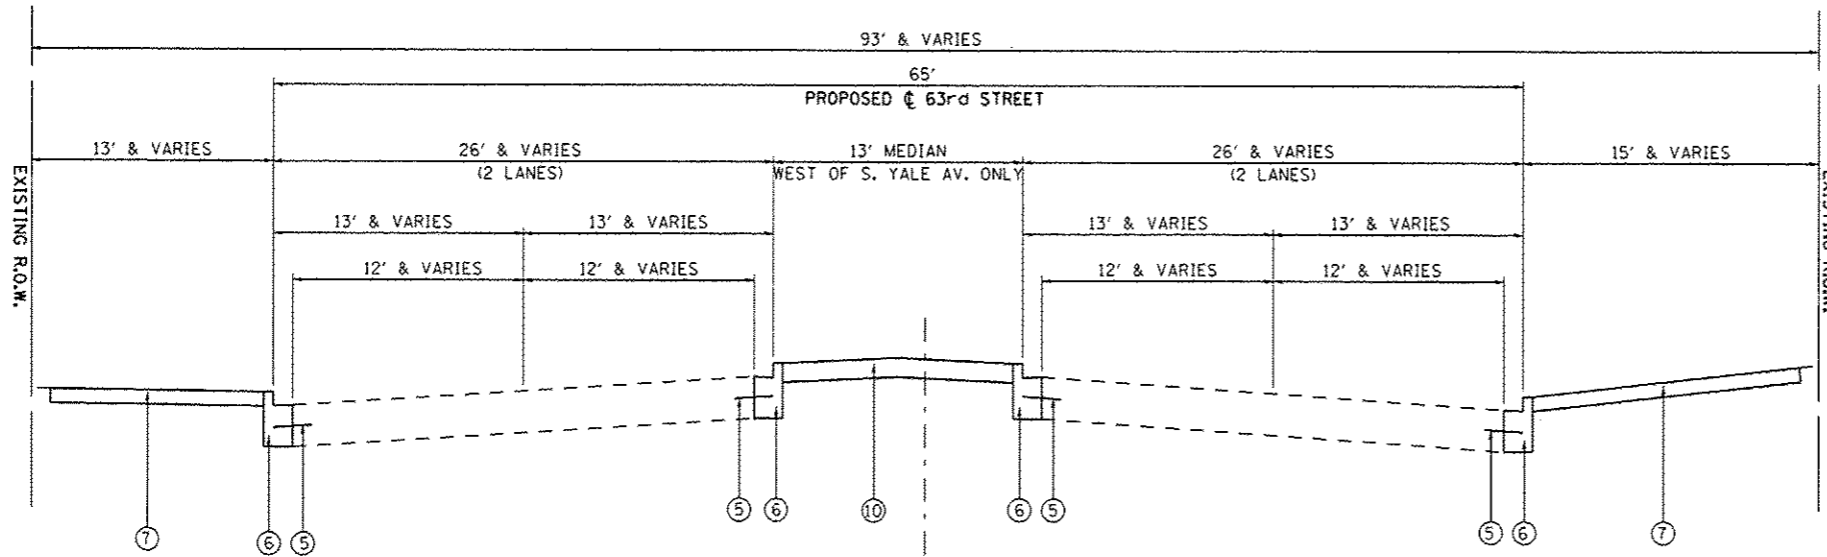

**PROPOSED TYPICAL SECTION**  
(LOOKING EAST)  
STA. 19+00 to STA. 19+19 AND  
STA. 23+92 to STA. 24+53

**EXISTING CONDITIONS:**

- (A) P.C.C. PAVEMENT
  - (B) COMBINATION CONCRETE CURB AND GUTTER
  - (C) P.C.C. SIDEWALK (5" ) & 8" (AT ADA RAMPS)
  - (D) P.C.C. MEDIAN (WEST OF S. YALE AV. ONLY)
- ITEM TO BE REMOVED

**PROPOSED CONDITIONS:**

- ① P.C.C. PAVEMENT 10" (JOINTED)
- ② AGGREGATE SUBGRADE IMPROVEMENT 12"
- ③ LONGITUDINAL CONSTRUCTION JOINT WITH NO. 6x24 EPOXY COATED TIE BARS AT 24" CENTERS
- ④ LONGITUDINAL SAWED JOINT WITH NO. 6x30 EPOXY COATED TIE BARS AT 30" CENTERS
- ⑤ NO. 5x30 EPOXY COATED ROUND TIE BARS AT 30" CENTERS, DRILLED AND GROUTED
- ⑥ COMBINATION CURB & GUTTER TYPE B-V.12
- ⑦ P.C.C. SIDEWALK 5"
- ⑧ PARAPET WALL
- ⑨ BRIDGE FENCE RAILING
- ⑩ CONCRETE MEDIAN SURFACE, 4"


HOT-MIX ASPHALT MIXTURE REQUIREMENTS	
MIXTURE TYPE	AIR VOIDS
<b>TEMPORARY PAVEMENT</b>	
HOT-MIX ASPHALT SURFACE COURSE, MIX "D", N50 (IL-9.5mm) 2"	4% @ 50 GYR
HOT-MIX ASPHALT BINDER IL-19mm 8"	4% @ 50 GYR
<b>HOT-MIX ASPHALT MEDIAN SURFACE, 4 INCH</b>	
HOT-MIX ASPHALT SURFACE COURSE, MIX "D", N50 (IL-9.5mm) 4"	4% @ 50 GYR
<b>STABILIZED SUBBASE 6"</b>	
STABILIZED SUBBASE HMA (IL-19mm) 6"	3% @ 50 GYR

THE UNIT WEIGHT USED TO CALCULATE ALL HOT-MIX ASPHALT SURFACE MIXTURE IS 112 LBS/SQ YD/IN.

THE "AC TYPE" FOR NON-POLYMERIZED HMA MIXES SHALL BE "PG 64-22" UNLESS MODIFIED BY DISTRICT ONE SPECIAL PROVISIONS. FOR USE OF RECYCLED MATERIALS SEE SPECIAL PROVISIONS.

TEMPORARY PAVEMENT SHALL BE PLACED ON A 4" AGGREGATE BASE COURSE. THE COST OF THE AGGREGATE BASE COURSE SHALL BE INCLUDED IN THE COST OF THE TEMPORARY PAVEMENT.

FILES 5/21/2013 10:52 AM

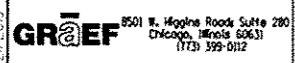

USER NAME - 0766	DESIGNED - JSO	REVISED -
DESIGNED - JSO	DRAWN - HJM	REVISED -
DRAWN - HJM	CHECKED - TNS	REVISED -
CHECKED - TNS	DATE - 03-15-2013	REVISED -
DATE - 03-15-2013		

**STATE OF ILLINOIS  
DEPARTMENT OF TRANSPORTATION**

**63rd STREET BRIDGE REPLACEMENT - COOK COUNTY  
TYPICAL SECTIONS**

SCALE: 1"=50' SHEET 1 OF 2 SHEETS STA. TO STA.

F.A.I. RTE. 94	SECTION 1920-B	COUNTY COOK	TOTAL SHEETS 137	SHEET NO. 8
CONTRACT NO. 60J15			ILLINOIS FED. AID PROJECT	