

EXISTING TYPICAL SECTION

(LOOKING EAST)
 STA. 19+19 TO STA. 19+86
 STA. 23+66 TO STA. 23+92

BRIDGE OMISSION
 STA. 19+86 TO STA. 23+66


EXISTING CONDITIONS:

- (A) P.C.C. PAVEMENT
- (B) P.C.C. SIDEWALK
- (C) P.C.C. CURB & GUTTER
- (D) STEEL HANDRAIL (TO BE REMOVED)



PROPOSED CONDITIONS:

- (1) P.C.C. PAVEMENT 10" (JOINTED)
- (2) AGGREGATE SUBGRADE IMPROVEMENT 12"
- (3) LONGITUDINAL CONSTRUCTION JOINT WITH NO. 6x24 DEFORMED EPOXY COATED TIE BARS AT 24" CENTERS
- (4) LONGITUDINAL SAWED JOINT WITH NO. 6x30 DEFORMED EPOXY COATED TIE BARS AT 30" CENTERS
- (5) NO. 5x30 EPOXY COATED ROUND TIE BARS AT 30" CENTERS
- (6) COMBINATION CURB & GUTTER TYPE B-V.12
- (7) P.C.C. SIDEWALK 5"
- (8) PARAPET WALL
- (9) BRIDGE FENCE RAILING
- (10) CONCRETE MEDIAN SURFACE, 4"

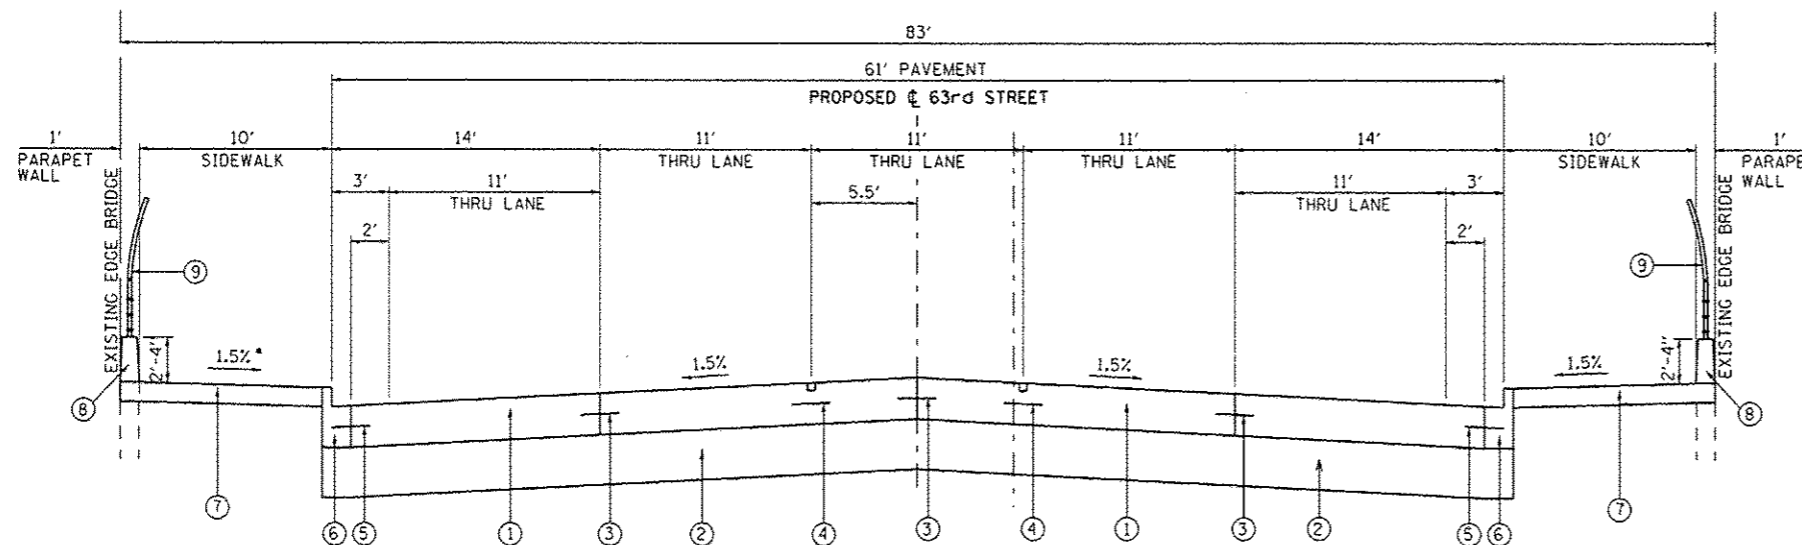


PROPOSED TYPICAL SECTION

(LOOKING EAST)
 STA. 19+19 TO STA. 19+93.60
 STA. 23+58.41 TO STA. 23+92

BRIDGE OMISSION
 STA. 19+93.60 TO STA. 23+58.41

*SLOPE 1" AT BRIDGE APPROACH PAVEMENT

5/21/2013 5:09 AM

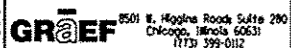

USER NAME - 0766	DESIGNED - JSO	REVISED -
PL01 SCALE - 100.0000 / 1 IN.	DRAWN - HJM	REVISED -
PL01 DATE - 5/21/2013	CHECKED - TNS	REVISED -
	DATE - 03-15-2013	REVISED -

STATE OF ILLINOIS
 DEPARTMENT OF TRANSPORTATION

63rd STREET BRIDGE REPLACEMENT - COOK COUNTY
 TYPICAL SECTIONS

SCALE: 1"=50' SHEET 2 OF 2 SHEETS STA. TO STA.

F.A.I. RTE.	SECTION	COUNTY	TOTAL SHEETS	SHEET NO.
94	1920-B	COOK	137	9
CONTRACT NO. 60J15			ILLINOIS FED. AID PROJECT	