



**EXISTING TYPICAL SECTION
 I 90/94 DAN RYAN EXPRESSWAY
 AT 63rd ST BRIDGE**

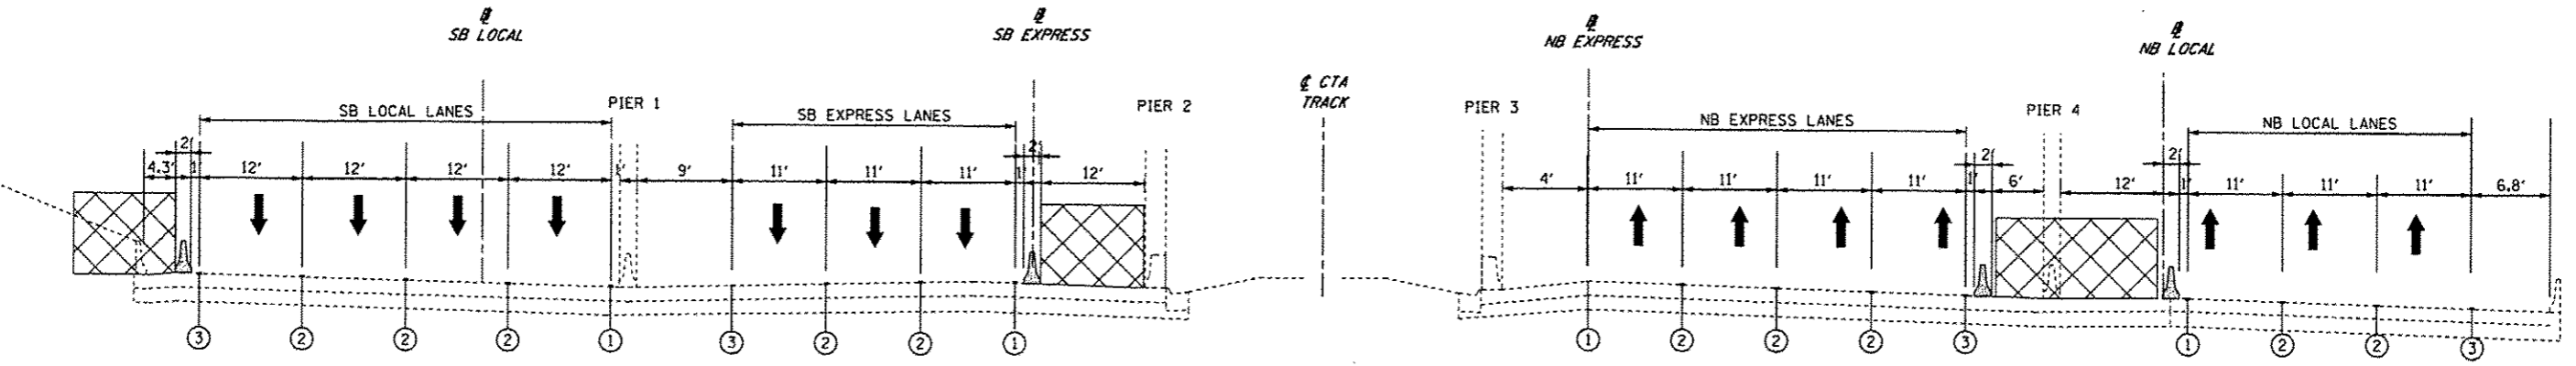

**SUGGESTED MAINTENANCE OF TRAFFIC - STAGE A
 I 90/94 DAN RYAN EXPRESSWAY
 AT 63rd ST BRIDGE**

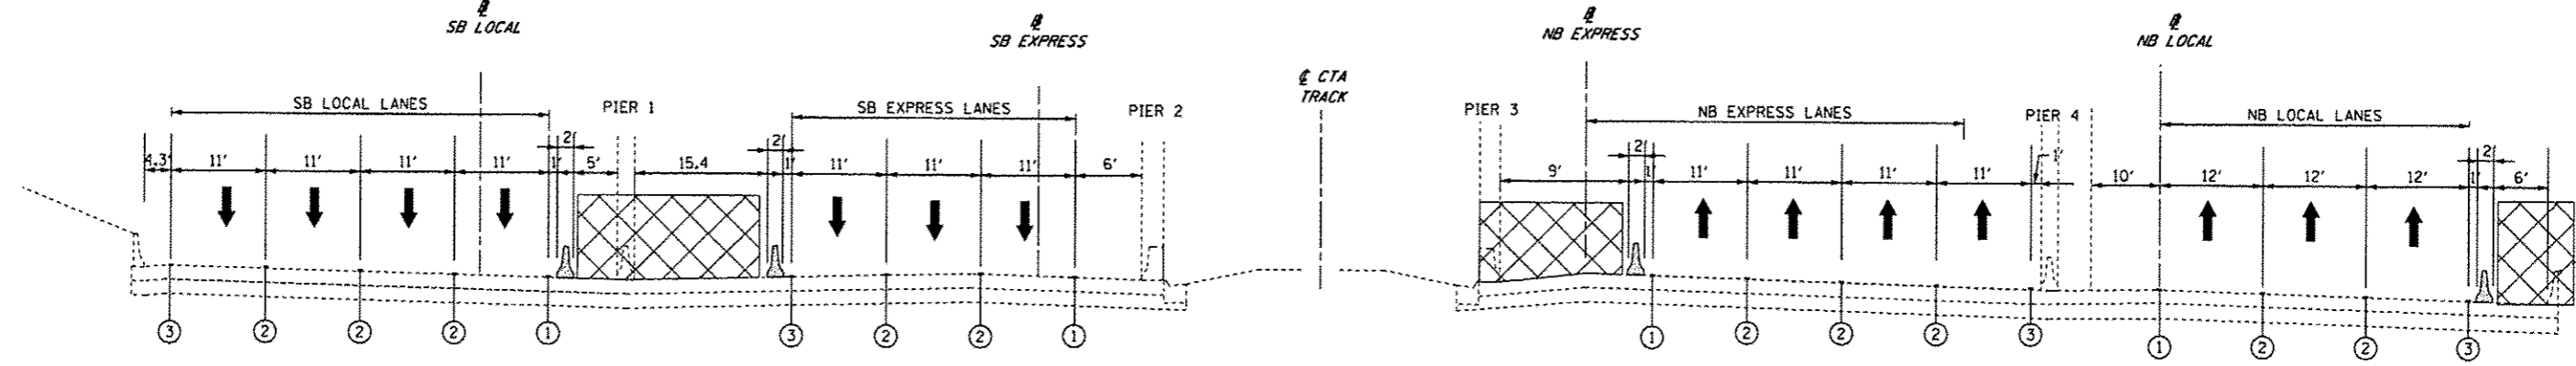

**SUGGESTED MAINTENANCE OF TRAFFIC - STAGE B
 I 90/94 DAN RYAN EXPRESSWAY
 AT 63rd ST BRIDGE**

NOTE:
 SEE SHEETS 17 AND 18 FOR PAVEMENT MARKING TYPES.

- LEGEND**
- WORK ZONE
 - TEMPORARY CONCRETE BARRIER
 - ① TEMPORARY PAVEMENT MARKING LINE (4" YELLOW EDGE LINE- LEFT)
 - ② TEMPORARY PAVEMENT MARKING LINE (30"-10" SKIP DASH, 5" WHITE)
 - ③ TEMPORARY PAVEMENT MARKING LINE (4" WHITE EDGE LINE- RIGHT)

FILE NAME *	USER NAME * *USER*	DESIGNED - KMM	REVISED -	STATE OF ILLINOIS DEPARTMENT OF TRANSPORTATION	63rd STREET BRIDGE REPLACEMENT SUGGESTED MAINTENANCE OF TRAFFIC DAN RYAN EXPWY				F.A.I. RTE. 94	SECTION 1920-B	COUNTY COOK	TOTAL SHEETS 137	SHEET NO. 19
*FILE#		DRAWN - LV	REVISED -		SCALE: N.T.S.	SHEET NO.	OF SHEETS	STA. TO STA.	CONTRACT NO. 60J15				
		CHECKED - JDH	REVISED -						ILLINOIS FED. AID PROJECT				
		DATE - 02-22-2012	REVISED -										