


CABLE TRENCH

CONDUIT TRENCH

NOTE
 EXCESS SOIL FROM TRENCH TO BE COMPLETELY REMOVED FROM SITE AS SOON AS PRACTICABLE.
 BLACK DIRT TO BE TAMPED & THOROUGHLY COMPACTED AS SHOWN.

STANDARD METHOD FOR BACKFILLING CABLE & CONDUIT TRENCHES IN SODDED PARKWAY & LAWNS

CITY OF CHICAGO			
DEPT. OF STREETS & SANITATION			
DIVISION OF ELECTRICAL ENGINEERING			
REVISION	DRAWN	CHECKED	ENGINEER
A	W. E. HAEP	M. J. LANE	J. O'CONNOR
B			
C	ENGR. IN CHARGE		DKG. NO.
D	SUPT. OF CONET.		579
E	DEPUTY COMM.		
F			
G			
H	SIZE 8 1/2 x 11"	SCALE 1/4"	DATE 7-14-01

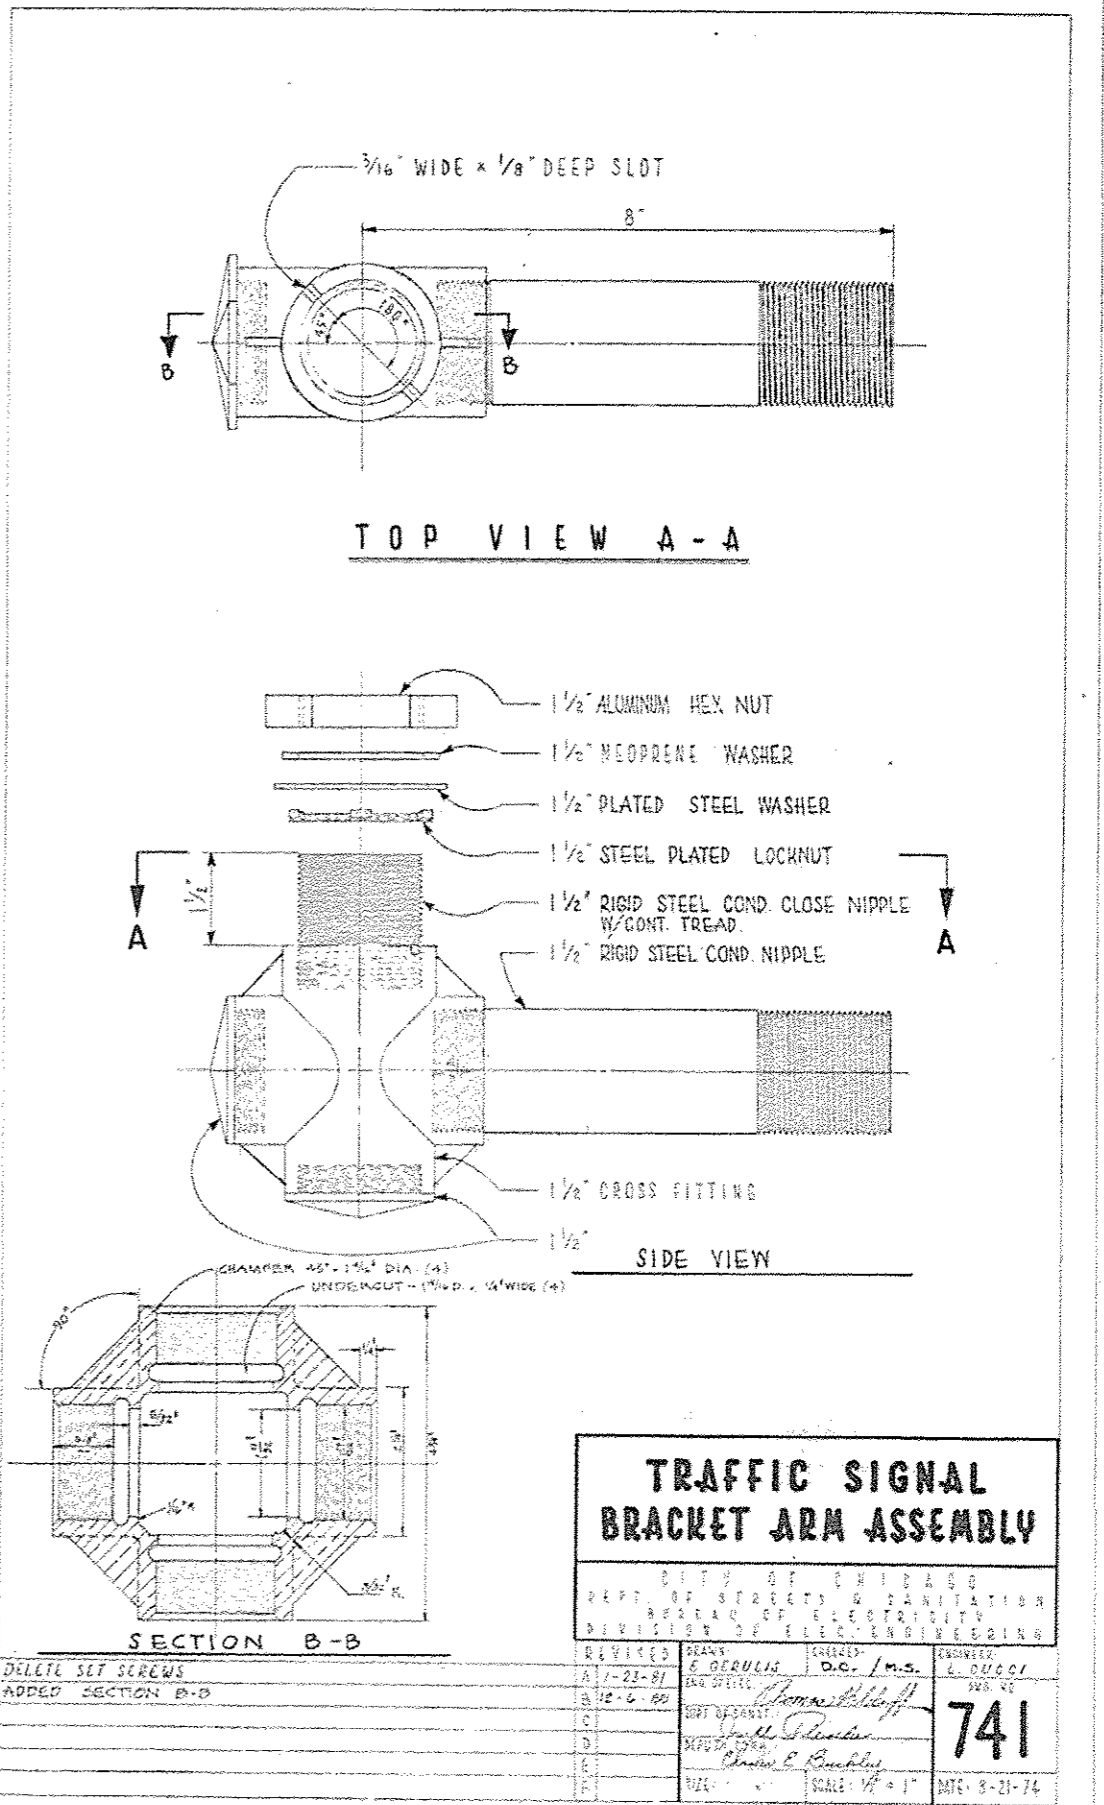

TRAFFIC SIGNAL BRACKET ARM ASSEMBLY

CITY OF CHICAGO
 DEPT. OF STREETS & SANITATION
 BUREAU OF ELECTRICITY
 DIVISION OF ELECT. ENGINEERING

REVISED	BY	CHECKED	ENGINEER
A	E. GERULIS	D.C. / m.s.	L. DIACI
B			
C			
D			
E			
F			

741

SCALE: 1/4" = 1"

DATE: 8-21-74

FILE NAME:	USER NAME: #USER#	DESIGNED: - KMM	REVISED: -
K:\Projects\11847\Design\CAD\Sheet Files\30DETAIL1.dgn		DRAWN: - LV	REVISED: -
	PLOT SCALE: #SCALE#	CHECKED: - JDH	REVISED: -
	PLOT DATE: 5/15/2013	DATE: - 02-22-2012	REVISED: -

STATE OF ILLINOIS DEPARTMENT OF TRANSPORTATION		63RD STREET OVER DAN RYAN EXPRESSWAY CDOT STANDARD DETAILS		F.A.I. RTE. 94	SECTION 1920-B	COUNTY COOK	TOTAL SHEETS 137	SHEET NO. 35
SCALE: N.T.S.	SHEET NO. OF SHEETS	STA. TO STA.	ILLINOIS FED. AID PROJECT		CONTRACT NO. 60J15			