
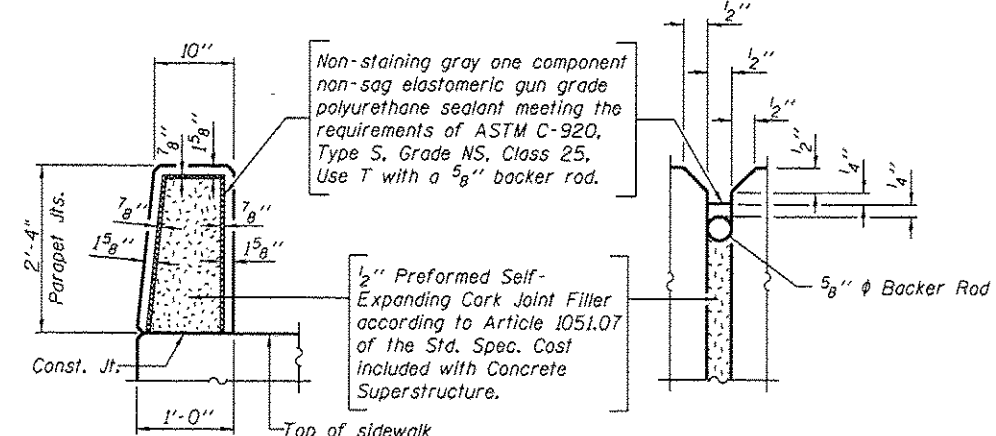
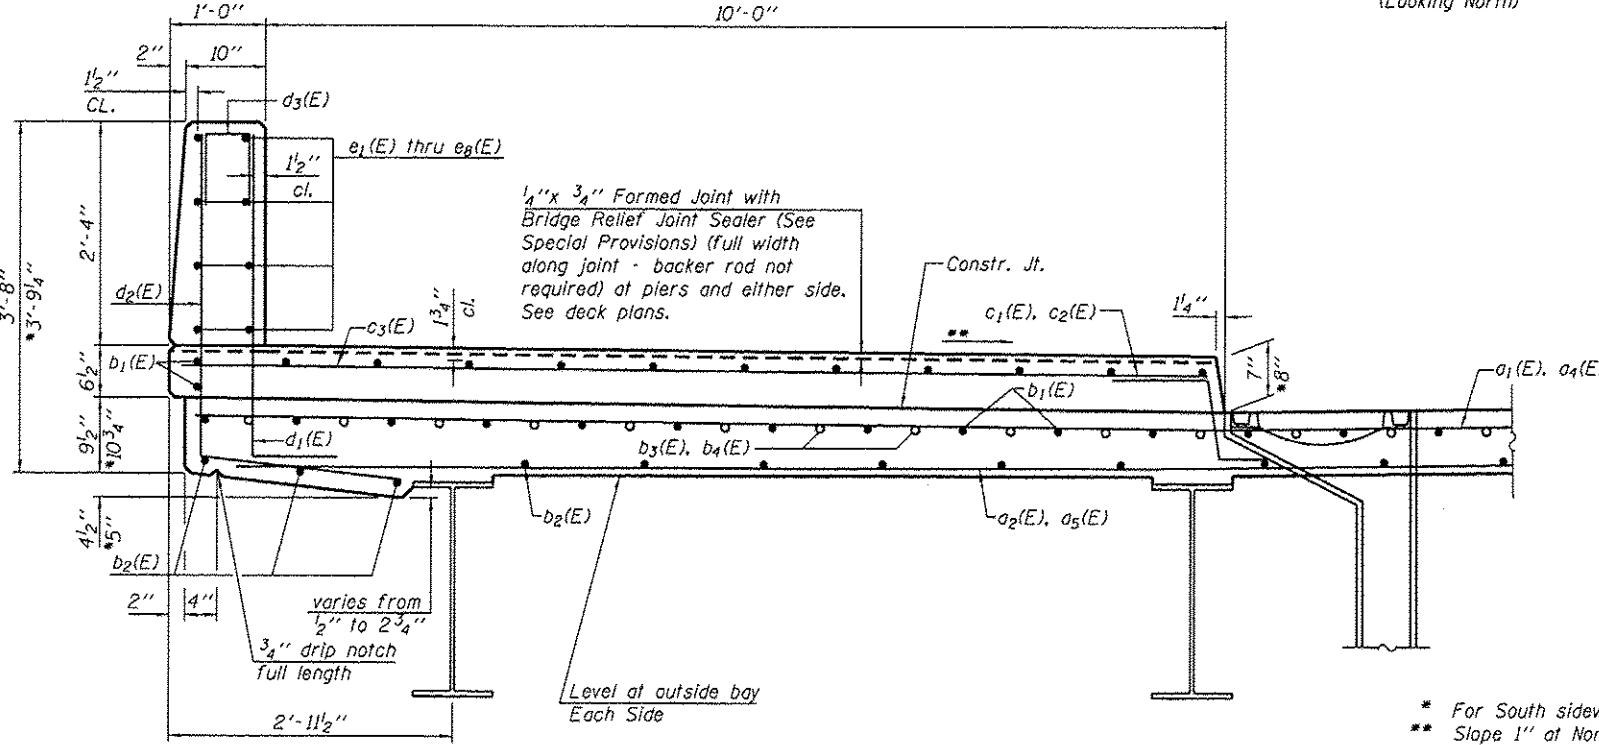
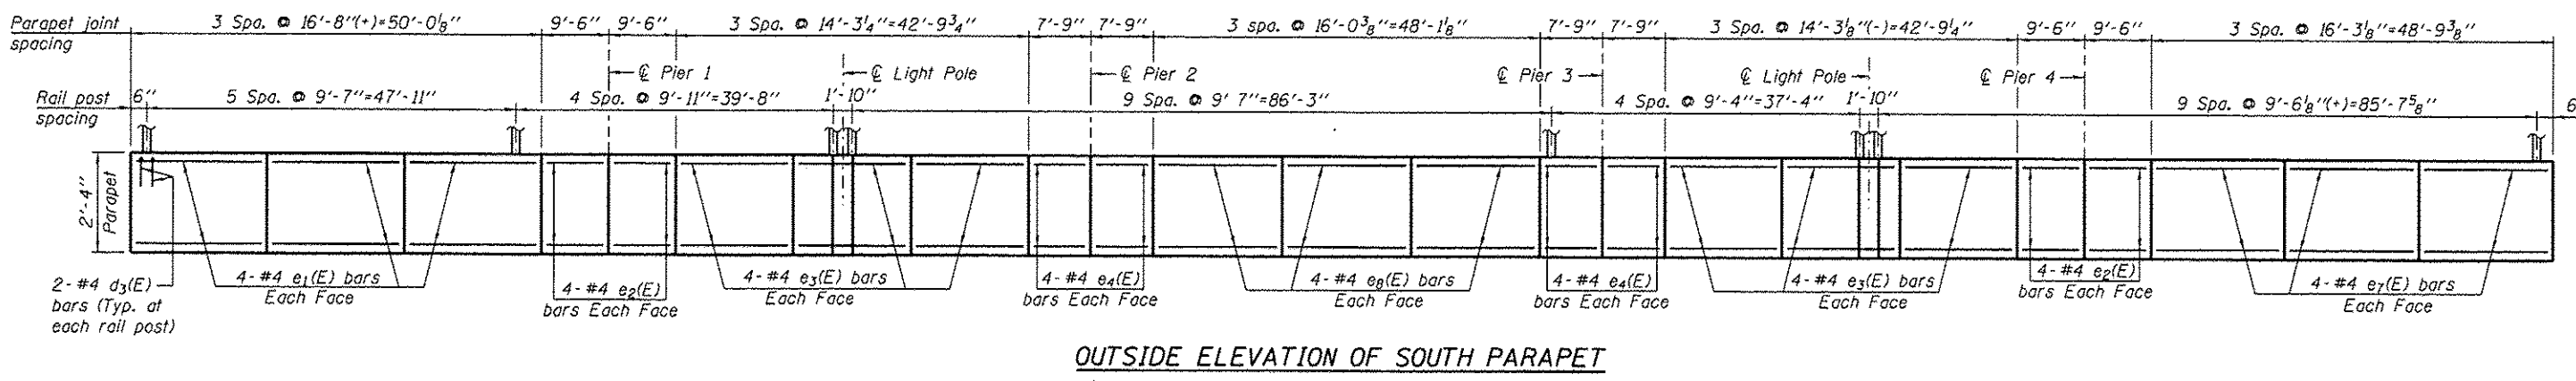


301'-5 5/8" End to End parapet

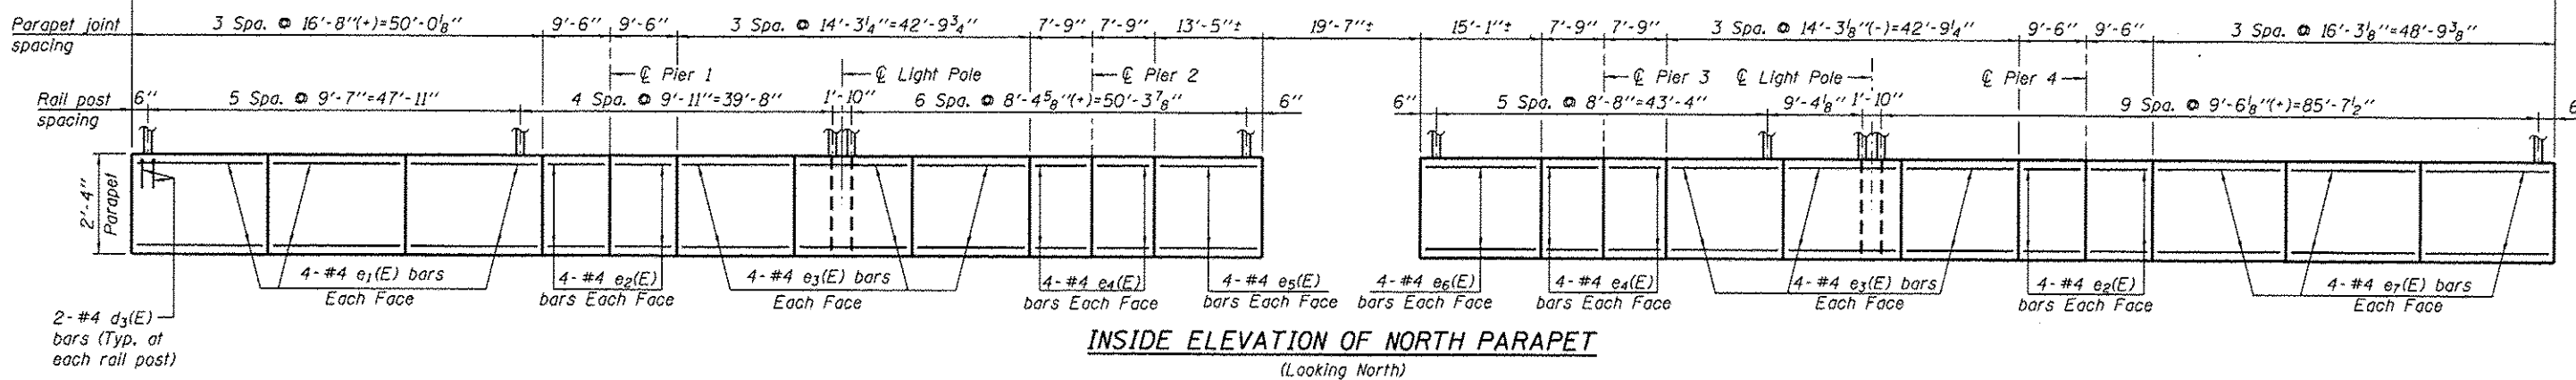

* For South sidewalk
** Slope 1" at North sidewalk, 1.5% at South sidewalk

H:\pds\2011\20130222\CAD\AS\Structure\dwg\015-148_Final\00\016015-148-deck-dt.dgn
 5/20/2013 11:24:04 AM

GR&E
8501 W. Higgins Road Suite 280
Chicago, Illinois 60631 (773) 399-0112

USER NAME =	DESIGNED - J.Z.	REVISED -
PLOT SCALE =	CHECKED - J.A.Z.	REVISED -
PLOT DATE =	DRAWN - E.E.J.	REVISED -
	DATE - 5/17/2013	REVISED -

STATE OF ILLINOIS
DEPARTMENT OF TRANSPORTATION

DECK DETAILS I
STRUCTURE NO. 016-1149

SHEET NO. 518 OF 50 SHEETS

F.A.I. RTE.	SECTION	COUNTY	TOTAL SHEETS	SHEET NO.
94	1920-B	COOK	137	77
CONTRACT NO. 60J15				

ILLINOIS FED. AID PROJECT