


PIER 2 ELEVATION  
(Looking East)

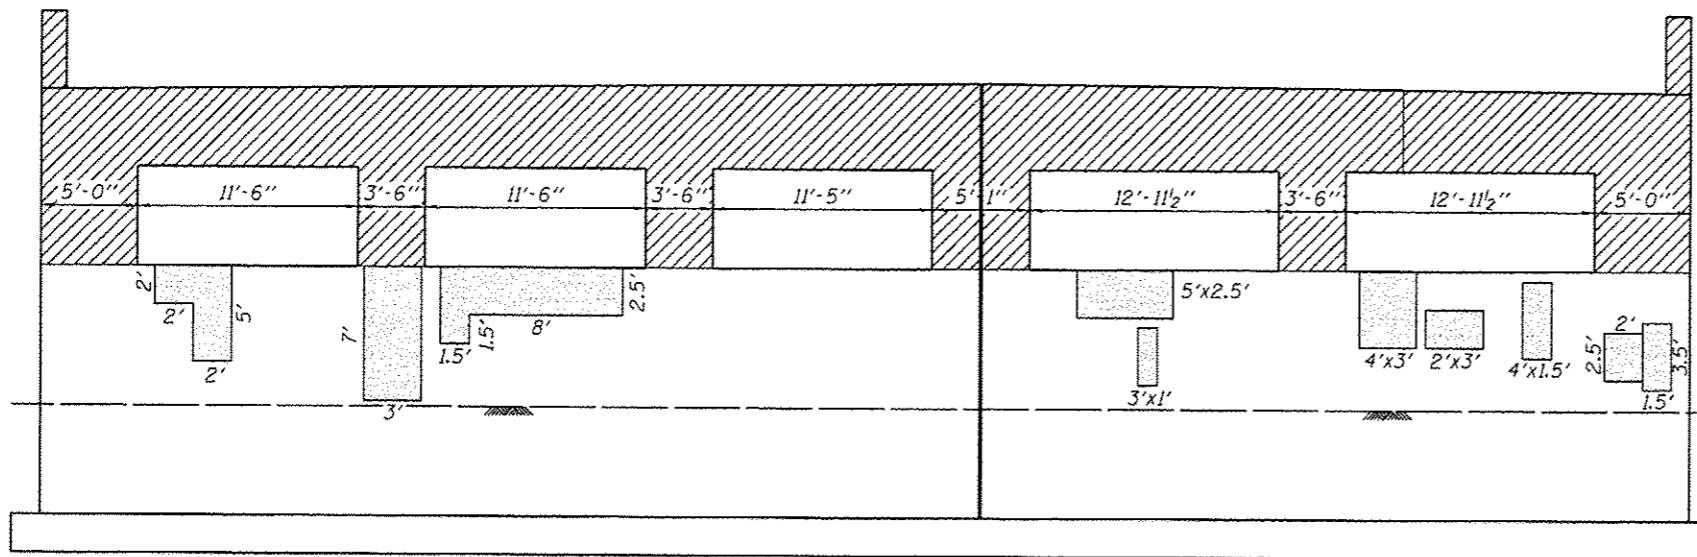

PIER 2 ELEVATION  
(Looking West)

**BILL OF MATERIAL**

Item	Unit	Quantity
Concrete Removal	cu. yd.	48
Structural Repair of Concrete (Depth equal to or Less than 5")	sq. ft.	239

**LEGEND**

- Concrete Removal
- Structural Repair of Concrete (Depth Equal to or Less than 5")

**NOTES**

1. Clean and reuse 8'-7" length of existing #9 vertical column bars at all columns. Cost included with Concrete Removal.

H:\Jobs\2013\2013022\CAD\Structural\dgn\016-1149\_Final\00\060\05-s40-pier2-r-rep.dgn 5/20/2013 11:24:04 AM



8501 W. Higgins Road, Suite 280  
Chicago, Illinois 60631 | (773) 399-0112

USER NAME :	DESIGNED - J.Z.	REVISED -
PLOT SCALE :	CHECKED - J.A.Z.	REVISED -
PLOT DATE :	DRAWN - E.E.J.	REVISED -
	DATE - 5/17/2013	REVISED -

STATE OF ILLINOIS  
DEPARTMENT OF TRANSPORTATION

PIER 2 REMOVAL & REPAIR  
STRUCTURE NO. 016-1149

SHEET NO. S40 OF 50 SHEETS

F.A.I. RTE.	SECTION	COUNTY	TOTAL SHEETS	SHEET NO.
94	1920-B	COOK	137	99

CONTRACT NO. 60J15  
ILLINOIS FED. AID PROJECT