
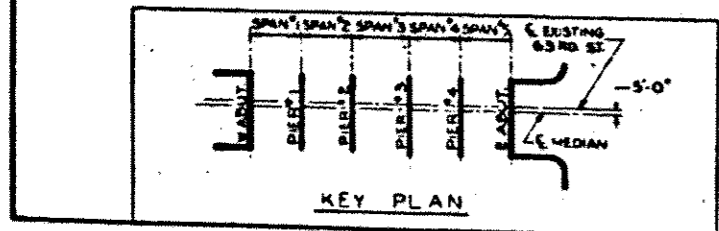


FOR INFORMATION ONLY

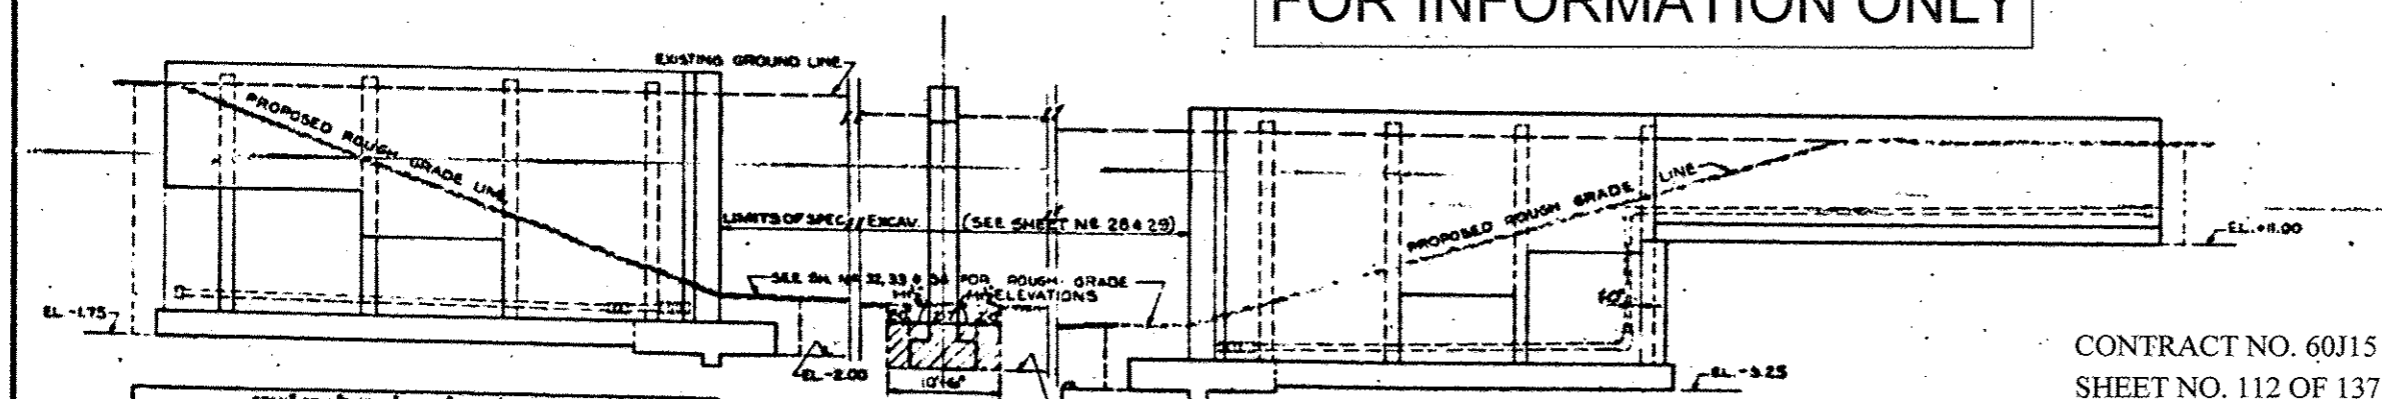

CONTRACT NO. 60J15  
 SHEET NO. 112 OF 137

BILL OF MATERIAL		
ITEM	UNIT	QUANT.
CLASS A EXCAVATION FOR STRUCTURES	CU YDS.	2190
CLASS A EXCAVATION FOR STRUCTURES (MODIFIED)	CU YDS.	2880
SAND OR GRAVEL EMBANKMENT	TONS	2850
POROUS GRANULAR EMBANKMENT	CU YDS.	427
CORRUGATED METAL PIPE, 3 IN.	LIN. FT.	450

REVISIONS		
DATE	BY	DESCRIPTION

**DEPARTMENT OF HIGHWAYS**  
 COOK COUNTY, ILLINOIS

PROJECT: BUI-94-3(15)120  
 SCALE: AS SHOWN

**EXCAVATION, FOUNDATION LAYOUT & DRAINAGE**  
 63RD STREET GRADE SEPARATION  
 OVER  
 SOUTH ROUTE EXPRESSWAY

COMPUTED: E.M.C.  
 DRAWN: M.V.  
 CHECKED: E.M.C.

APPROVED: [Signature]  
 COUNTY HIGHWAY: 94  
 SHEET NO.: 3  
 TOTAL SHEETS: 48  
 DRAWING NO.: S-2

BE LEUW, CATHEN & COMPANY  
 CONSULTING ENGINEERS