


NOTE

1. SEE MOT AND SIGNING PLANS FOR REQUIREMENTS TO BE MET PRIOR TO REMOVAL OF COUNTY LINE ROAD EXIT SIGNS AND SIGNS MOUNTED ON THE EXISTING STRUCTURE.

EX. R.O.W. (TYP.)

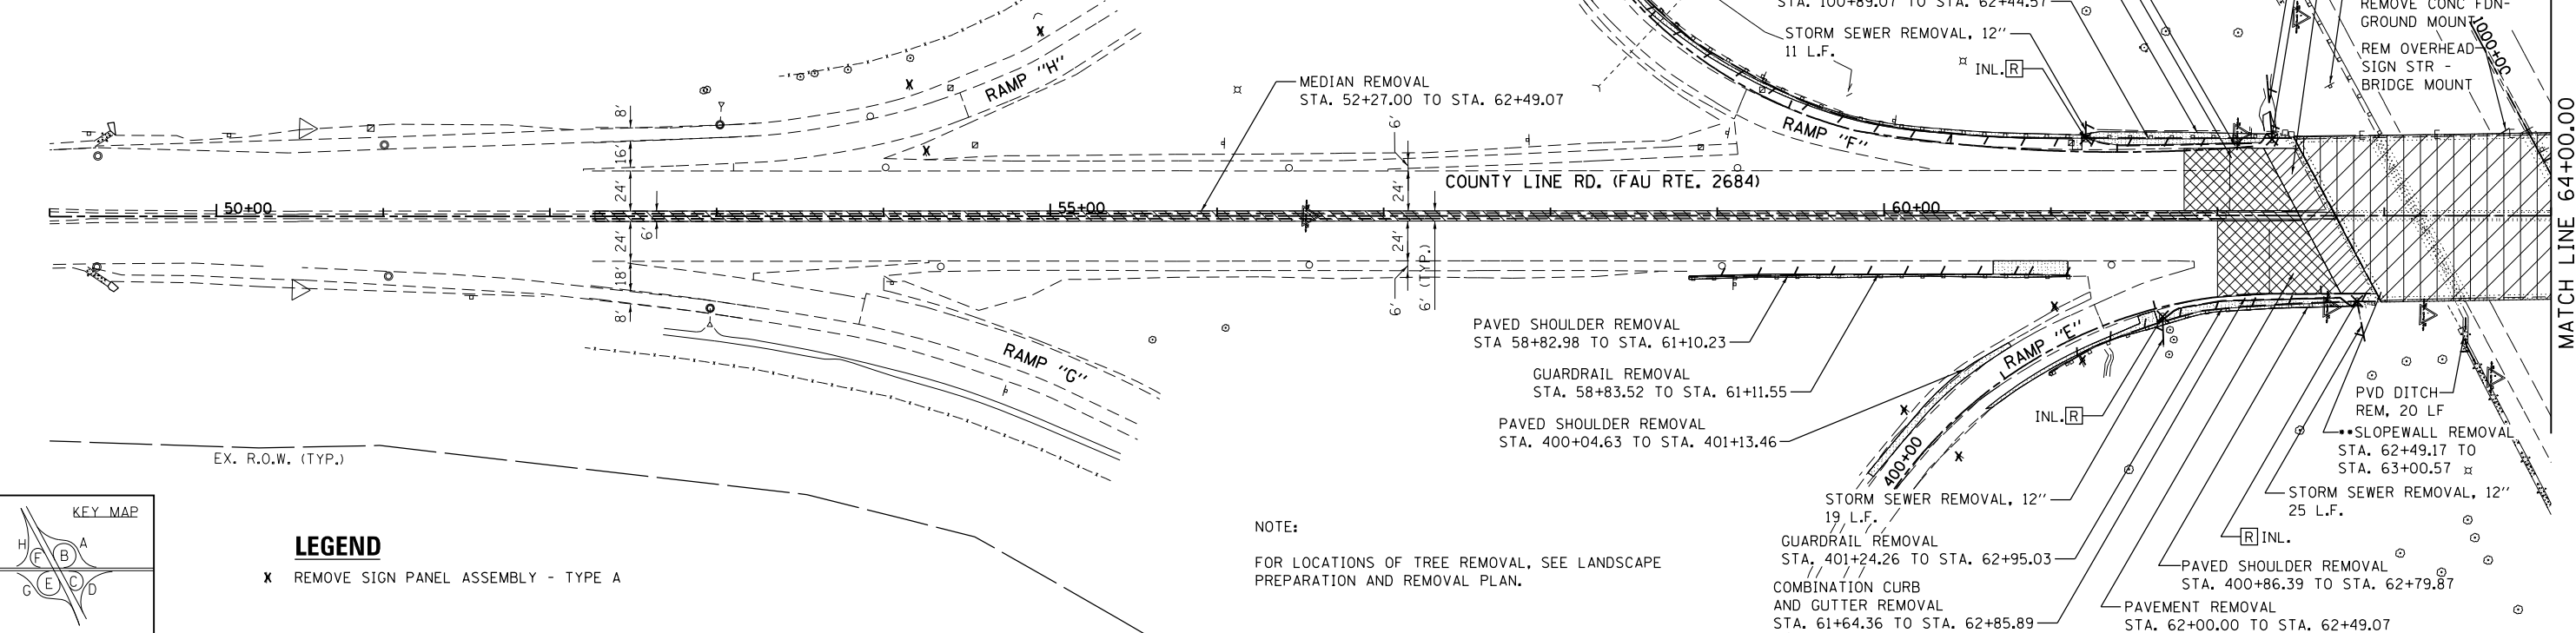


LEGEND

X REMOVE SIGN PANEL ASSEMBLY - TYPE A

NOTE:

FOR LOCATIONS OF TREE REMOVAL, SEE LANDSCAPE PREPARATION AND REMOVAL PLAN.

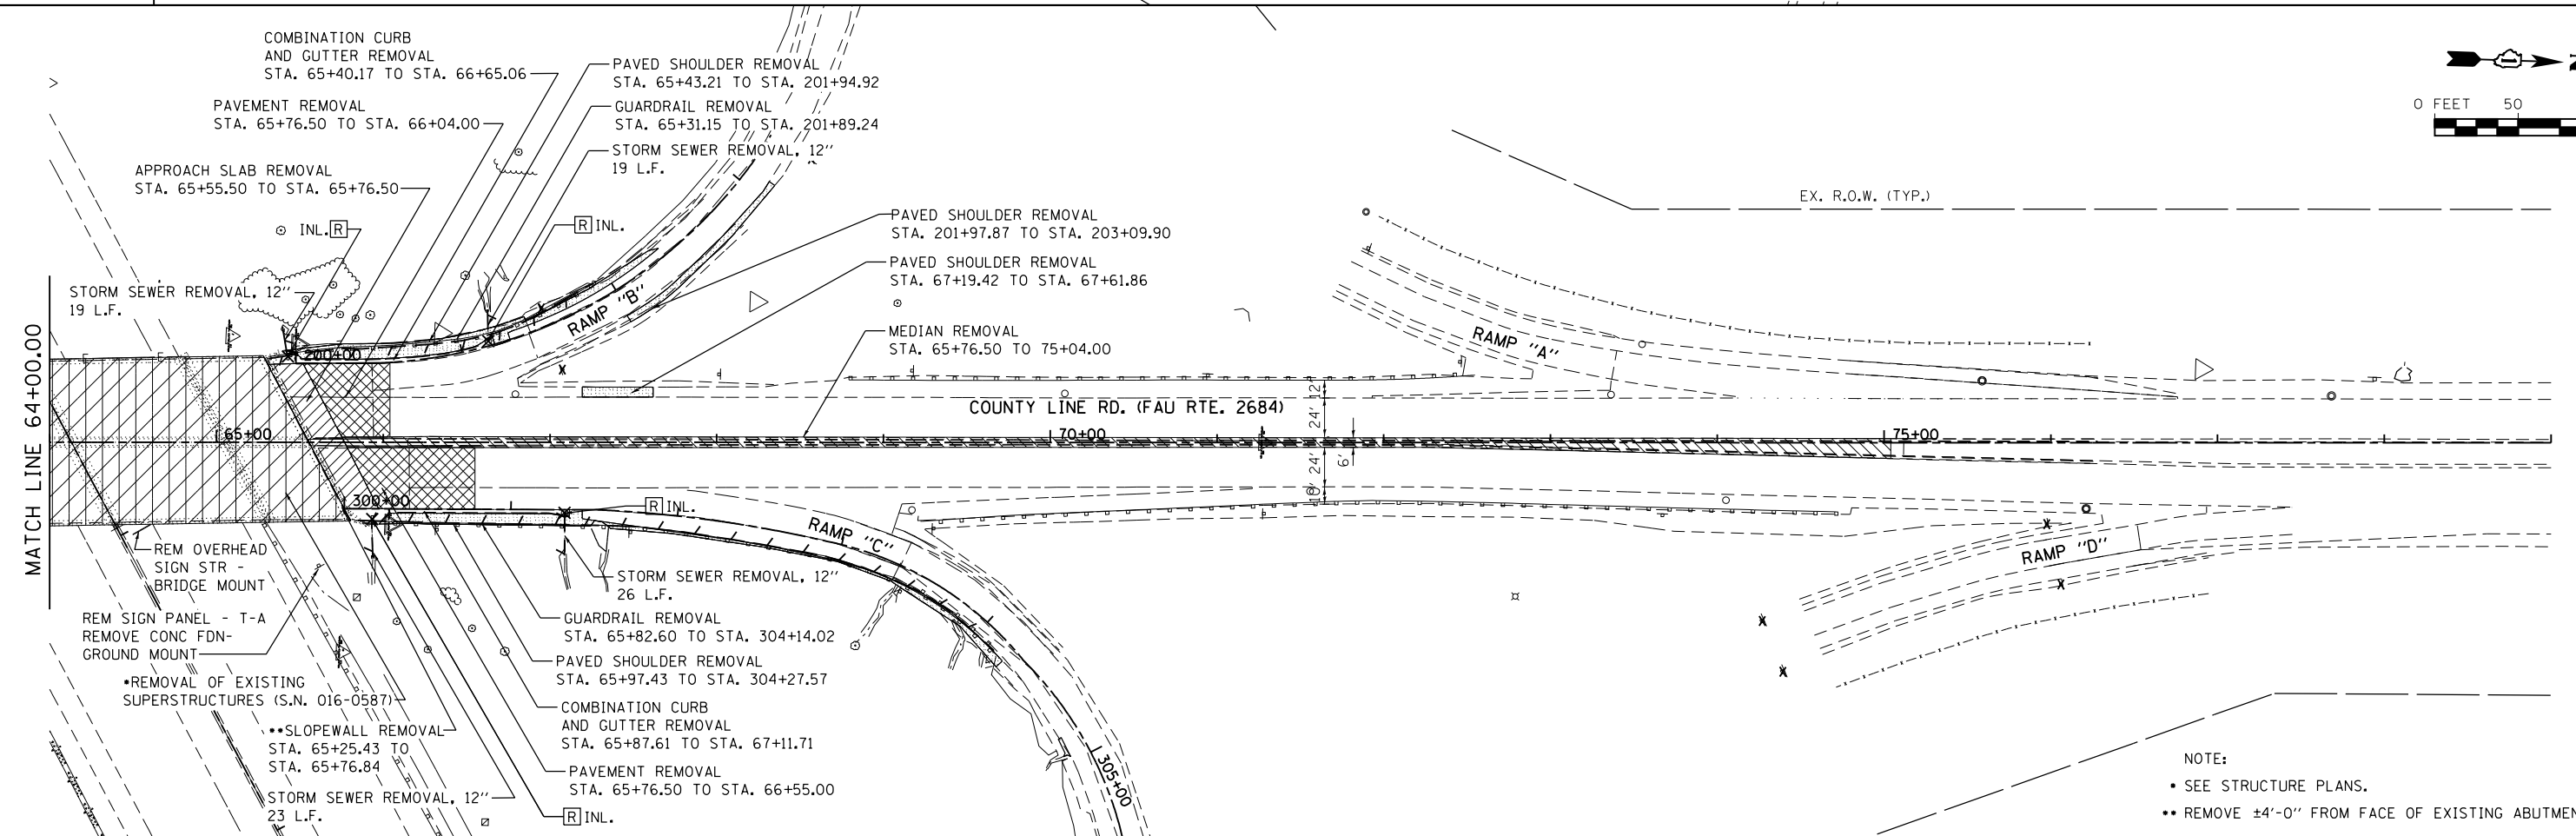

NOTE:
 • SEE STRUCTURE PLANS.
 •• REMOVE ±4'-0" FROM FACE OF EXISTING ABUTMENT

FILE NAME = SA\JUL16300-6399\5346\028\Micro\CAADD_Sheets\PI60K77-phr-rem1.dgn



USER NAME = dennisw	DESIGNED - MAG	REVISED -
MODEL NAME = Default	DRAWN - DJW	REVISED -
PLOT SCALE = 100.0000' / 1"	CHECKED - DWG	REVISED -
PLOT DATE = 1/30/2013	DATE - 01-24-13	REVISED -

**STATE OF ILLINOIS
DEPARTMENT OF TRANSPORTATION**

REMOVAL PLANS

SCALE: SHEET 1 OF 1 SHEETS STA. 49+00.00 TO STA. 79+00.00

F.A.I. RTE.	SECTION	COUNTY	TOTAL SHEETS	SHEET NO.
55	22-1HB-R	COOK/DUPAGE	161	24
CONTRACT NO. 60K77				
ILLINOIS FED. AID PROJECT				