



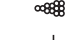


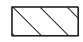







LEGEND

-  WORK ZONE
-  DIRECTION OF TRAFFIC
-  PLASTIC DRUMS WITH STEADY BURN MONO-DIRECTIONAL LIGHTS, SPACING AS SHOWN
-  ARROW BOARD
-  SAND MODULE IMPACT ATTENUATOR TL3
-  TRAFFIC SIGN
-  FLEXIBLE DELINEATOR @ 25 FT CTRS.
-  TYPE III BARRICADE WITH FLASHING MONODIRECTIONAL LIGHTS
-  TEMP. CONC. BARRIER W/ WALL MARKERS TYPE C @ 25 FT CTRS.

- ① PAVEMENT MARKING TAPE, TYPE III - LINE 4" (SOLID WHITE)
- ② PAVEMENT MARKING TAPE, TYPE III - LINE 4" (SOLID YELLOW)
- ③ PAVEMENT MARKING TAPE, TYPE III - LINE 6" (SKIP-DASH WHITE, 6' SKIP - 2' DASH)
- ④ PAVEMENT MARKING TAPE, TYPE III - LINE 8" (SOLID WHITE)
- ⑤ PAVEMENT MARKING TAPE, TYPE III - LINE 12" (SOLID WHITE)
- ⑥ PAVEMENT MARKING TAPE, TYPE III - LINE 24" (SOLID WHITE)

NOTES:

1. PORTABLE CHANGEABLE MESSAGE SIGNS SHALL BE USED AT BOTH ENDS OF IMPROVEMENT. LOCATIONS SHALL BE DETERMINED BY THE ENGINEER.
2. ALL PAVEMENT MARKING TAPE USED FOR SUGGESTED STAGES OF CONSTRUCTION & TRAFFIC CONTROL PLANS ARE TEMPORARY AND PER STANDARD SPECIFICATIONS FOR ROAD AND BRIDGE CONSTRUCTION, SECTION 703.

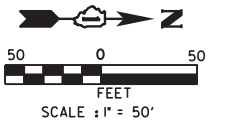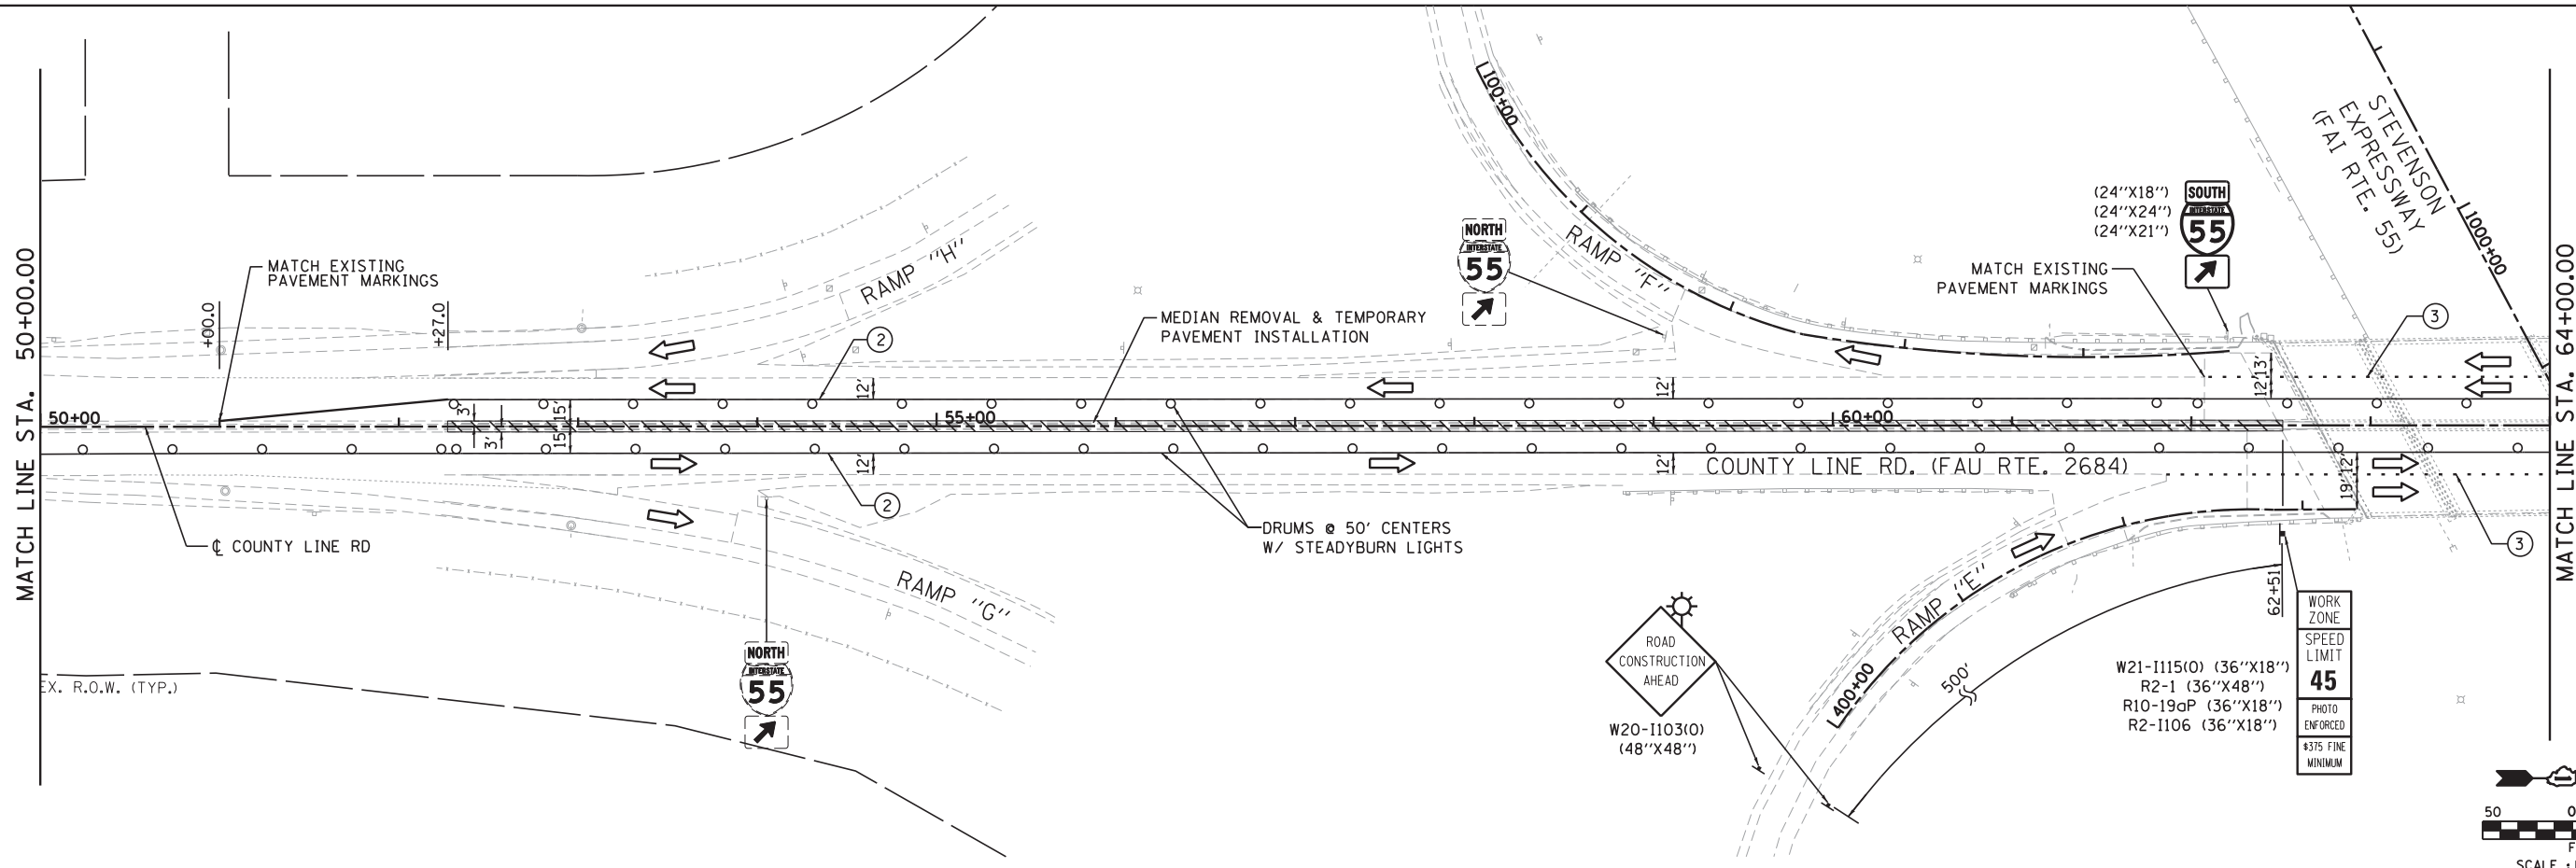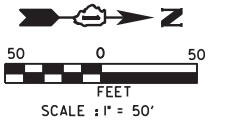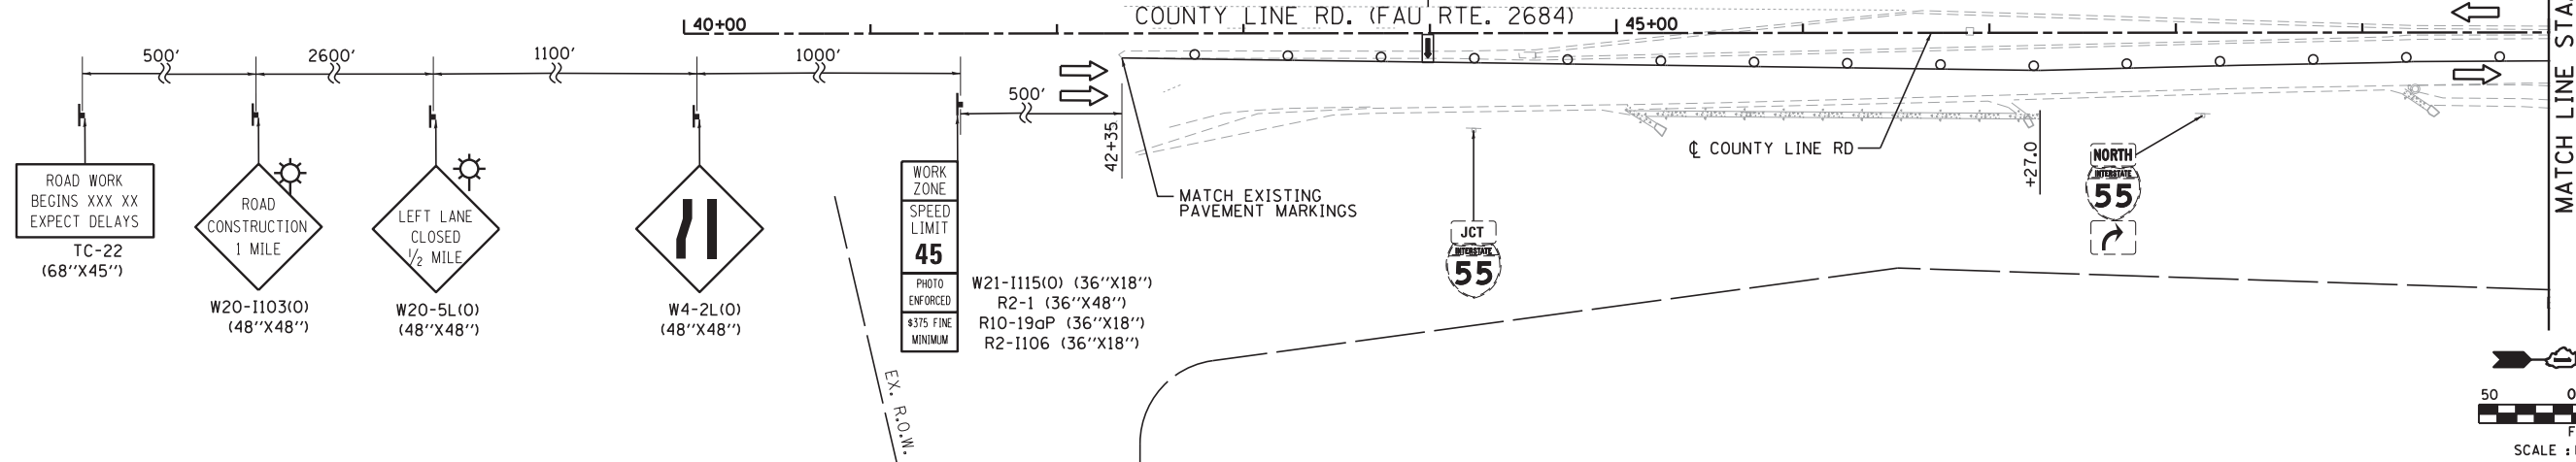

FILE NAME = J:\288\CON\CA00 Sheets\Civil\1160677-SHT05-STAGING5.dgn



USER NAME = vpelegrinos	DESIGNED - VP	REVISED -
PLOT SCALE = 50.0000' / in.	DRAWN - VP	REVISED -
PLOT DATE = 1/23/2013	CHECKED - IY	REVISED -
	DATE - 1/24/2013	REVISED -

**STATE OF ILLINOIS
DEPARTMENT OF TRANSPORTATION**

**SUGGESTED STAGES OF CONSTRUCTION AND TRAFFIC CONTROL
COUNTY LINE ROAD - PRE-STAGE A**

SCALE: 1"=50' SHEET NO. 5 OF 16 SHEETS STA. 40+00.00 TO STA. 64+00.00

F.A.I. RTE.	SECTION	COUNTY	TOTAL SHEETS	SHEET NO.
55	22-1HB-R	COOK/DUPAGE	161	35
CONTRACT NO. 60K77				
FED. ROAD. DIST. NO. 1 ILLINOIS FED. AID PROJECT				