



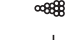




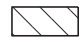



LEGEND

-  WORK ZONE
-  DIRECTION OF TRAFFIC
-  PLASTIC DRUMS WITH STEADY BURN MONO-DIRECTIONAL LIGHTS, SPACING AS SHOWN
-  ARROW BOARD
-  SAND MODULE IMPACT ATTENUATOR TL3
-  TRAFFIC SIGN
-  FLEXIBLE DELINEATOR @ 25 FT CTRS.
-  TYPE III BARRICADE WITH FLASHING MONODIRECTIONAL LIGHTS
-  TEMP. CONC. BARRIER W/ WALL MARKERS TYPE C @ 25 FT CTRS.

- ① EPOXY PAVEMENT MARKING - LINE 4" (SOLID WHITE)
- ② EPOXY PAVEMENT MARKING - LINE 4" (SOLID YELLOW)
- ③ EPOXY PAVEMENT MARKING - LINE 6" (SKIP-DASH WHITE, 6' SKIP - 2' DASH)
- ④ EPOXY PAVEMENT MARKING - LINE 6" (SKIP-DASH WHITE, 30' SKIP - 10' DASH)
- ⑤ EPOXY PAVEMENT MARKING - LINE 8"

NOTES:

- 1. PORTABLE CHANGEABLE MESSAGE SIGNS SHALL BE USED AT BOTH ENDS OF IMPROVEMENT. LOCATIONS SHALL BE DETERMINED BY THE ENGINEER.

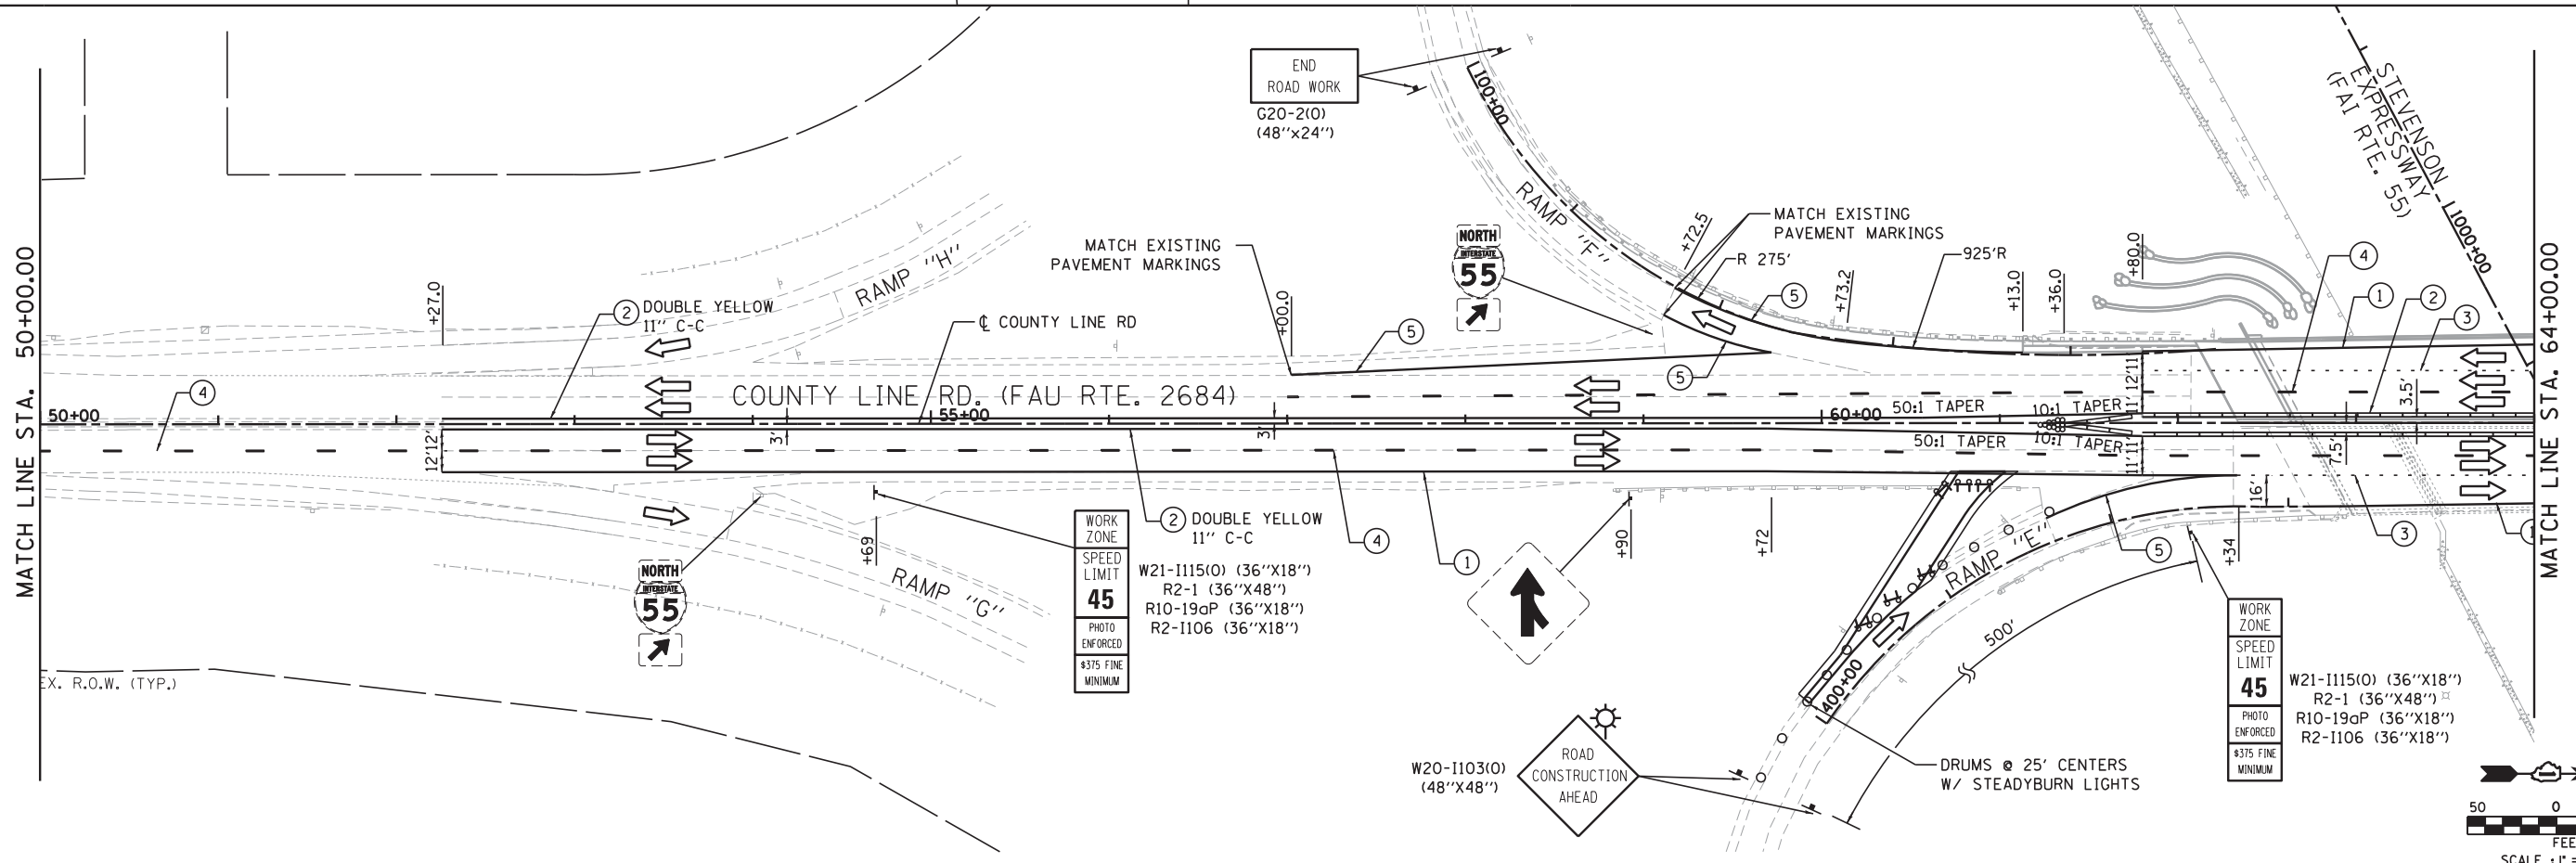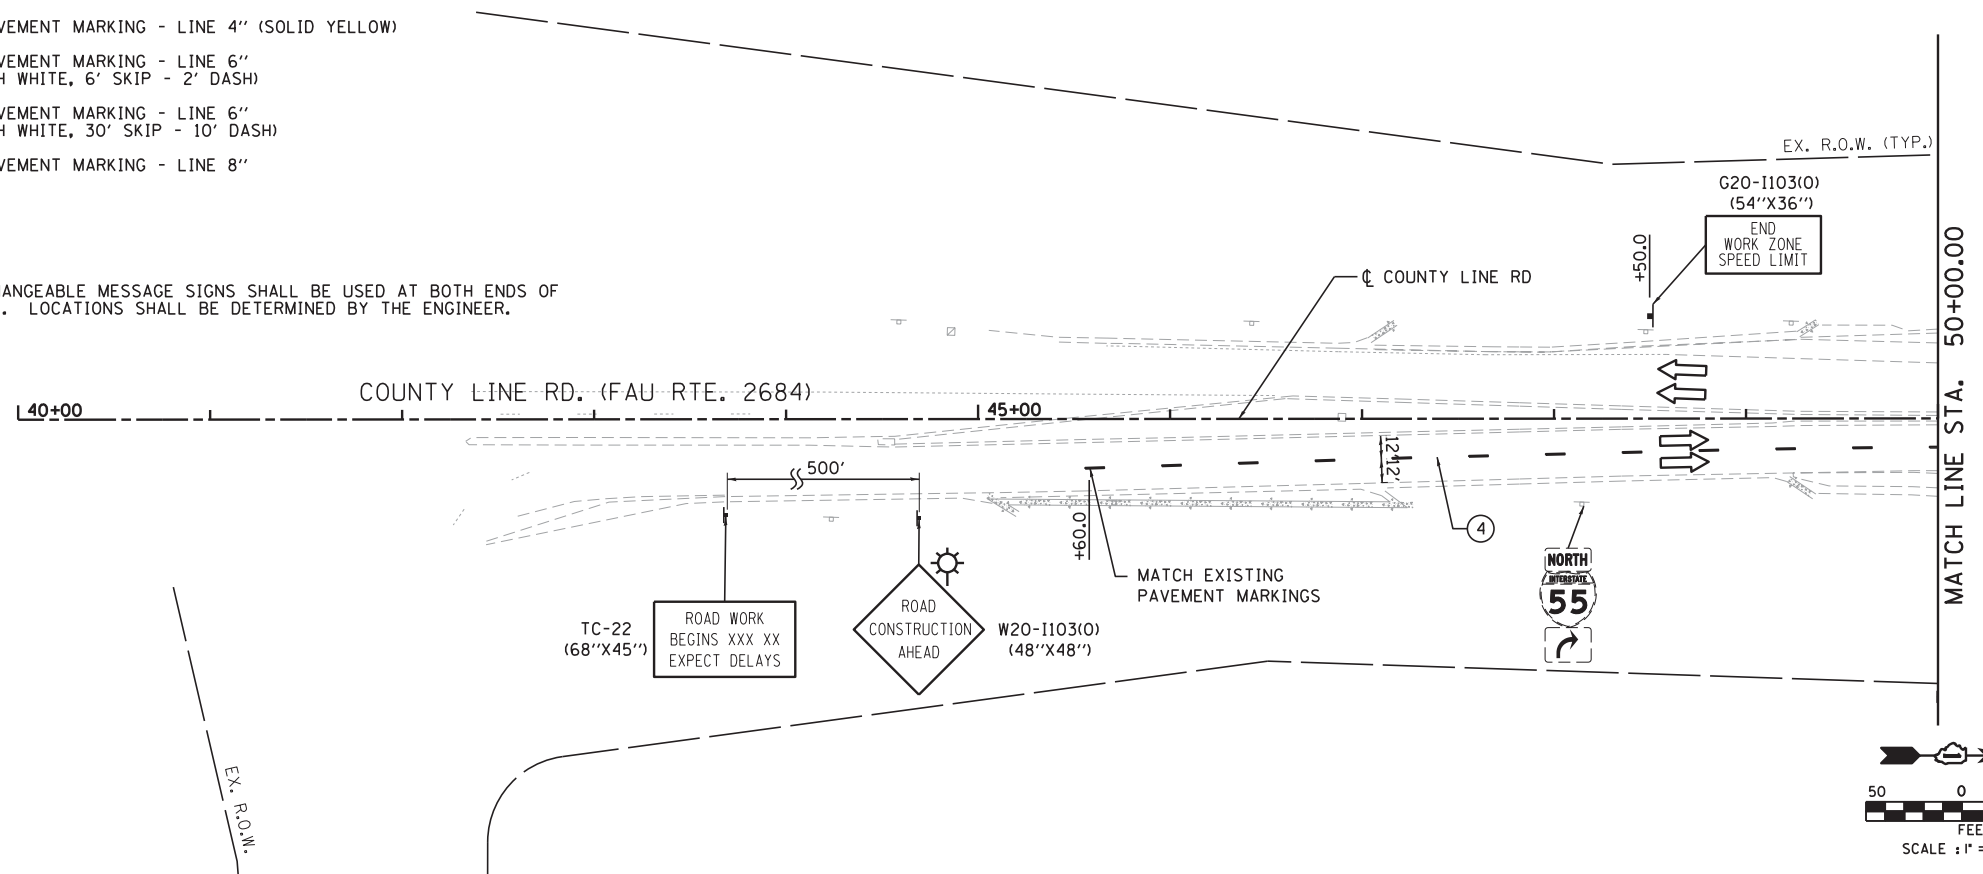

FILE NAME = J:\280\DON\CA00 Sheets\CV1\1\160K77-SHT11-STAGINC11.dgn



USER NAME = iym	DESIGNED - VP	REVISED -
DRAWN - VP	REVISIONS -	
CHECKED - IY	REVISIONS -	
DATE - 1/24/2013	REVISIONS -	

**STATE OF ILLINOIS
DEPARTMENT OF TRANSPORTATION**

**SUGGESTED STAGES OF CONSTRUCTION AND TRAFFIC CONTROL
COUNTY LINE ROAD - WINTER STAGE**

SCALE: 1"=50' SHEET NO. 11 OF 16 SHEETS STA. 40+00.00 TO STA. 64+00.00

F.A.I. RTE.	SECTION	COUNTY	TOTAL SHEETS	SHEET NO.
55	22-1HB-R	COOK/DUPAGE	161	41

CONTRACT NO. 60K77
FED. ROAD, DIST. NO. 1 ILLINOIS FED. AID PROJECT