














**LEGEND**

-  WORK ZONE
-  DIRECTION OF TRAFFIC
-  PLASTIC DRUMS WITH STEADY BURN MONO-DIRECTIONAL LIGHTS, SPACING AS SHOWN
-  ARROW BOARD
-  SAND MODULE IMPACT ATTENUATOR TL3
-  TRAFFIC SIGN
-  FLEXIBLE DELINEATOR @ 25 FT CTRS.
-  TYPE III BARRICADE WITH FLASHING MONODIRECTIONAL LIGHTS
-  TEMP. CONC. BARRIER W/ WALL MARKERS TYPE C @ 25 FT CTRS.

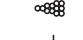- ① PAVEMENT MARKING TAPE, TYPE III - LINE 4" (SOLID WHITE)
- ② PAVEMENT MARKING TAPE, TYPE III - LINE 4" (SOLID YELLOW)
- ③ PAVEMENT MARKING TAPE, TYPE III - LINE 6" (SKIP-DASH WHITE, 6' SKIP - 2' DASH)
- ④ PAVEMENT MARKING TAPE, TYPE III - LINE 8" (SOLID WHITE)
- ⑤ PAVEMENT MARKING TAPE, TYPE III - LINE 12" (SOLID WHITE)
- ⑥ PAVEMENT MARKING TAPE, TYPE III - LINE 24" (SOLID WHITE)

**NOTES:**

1. PORTABLE CHANGEABLE MESSAGE SIGNS SHALL BE USED AT BOTH ENDS OF IMPROVEMENT. LOCATIONS SHALL BE DETERMINED BY THE ENGINEER.
2. ALL PAVEMENT MARKING TAPE USED FOR SUGGESTED STAGES OF CONSTRUCTION & TRAFFIC CONTROL PLANS ARE TEMPORARY AND PER STANDARD SPECIFICATIONS FOR ROAD AND BRIDGE CONSTRUCTION, SECTION 703.

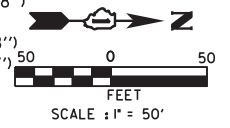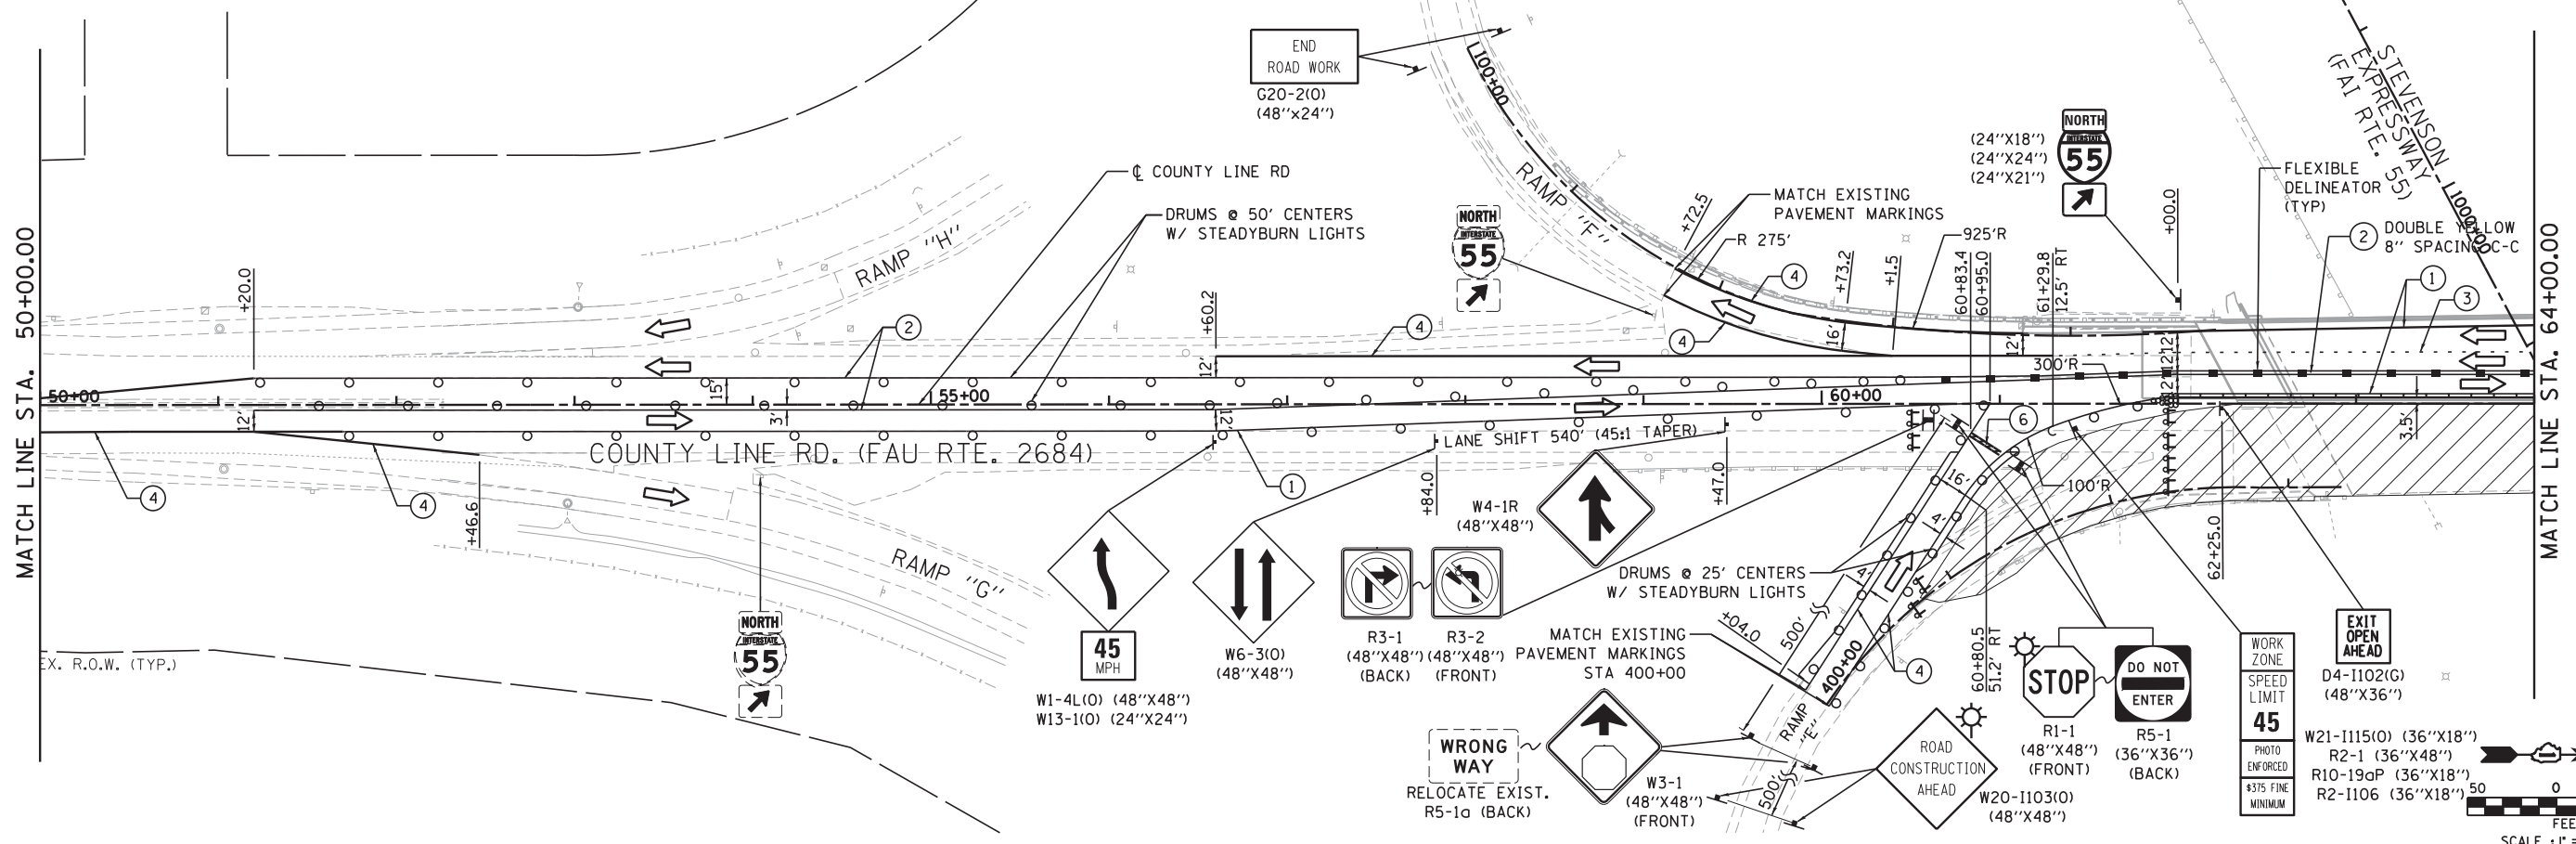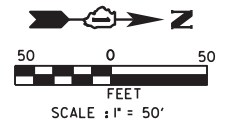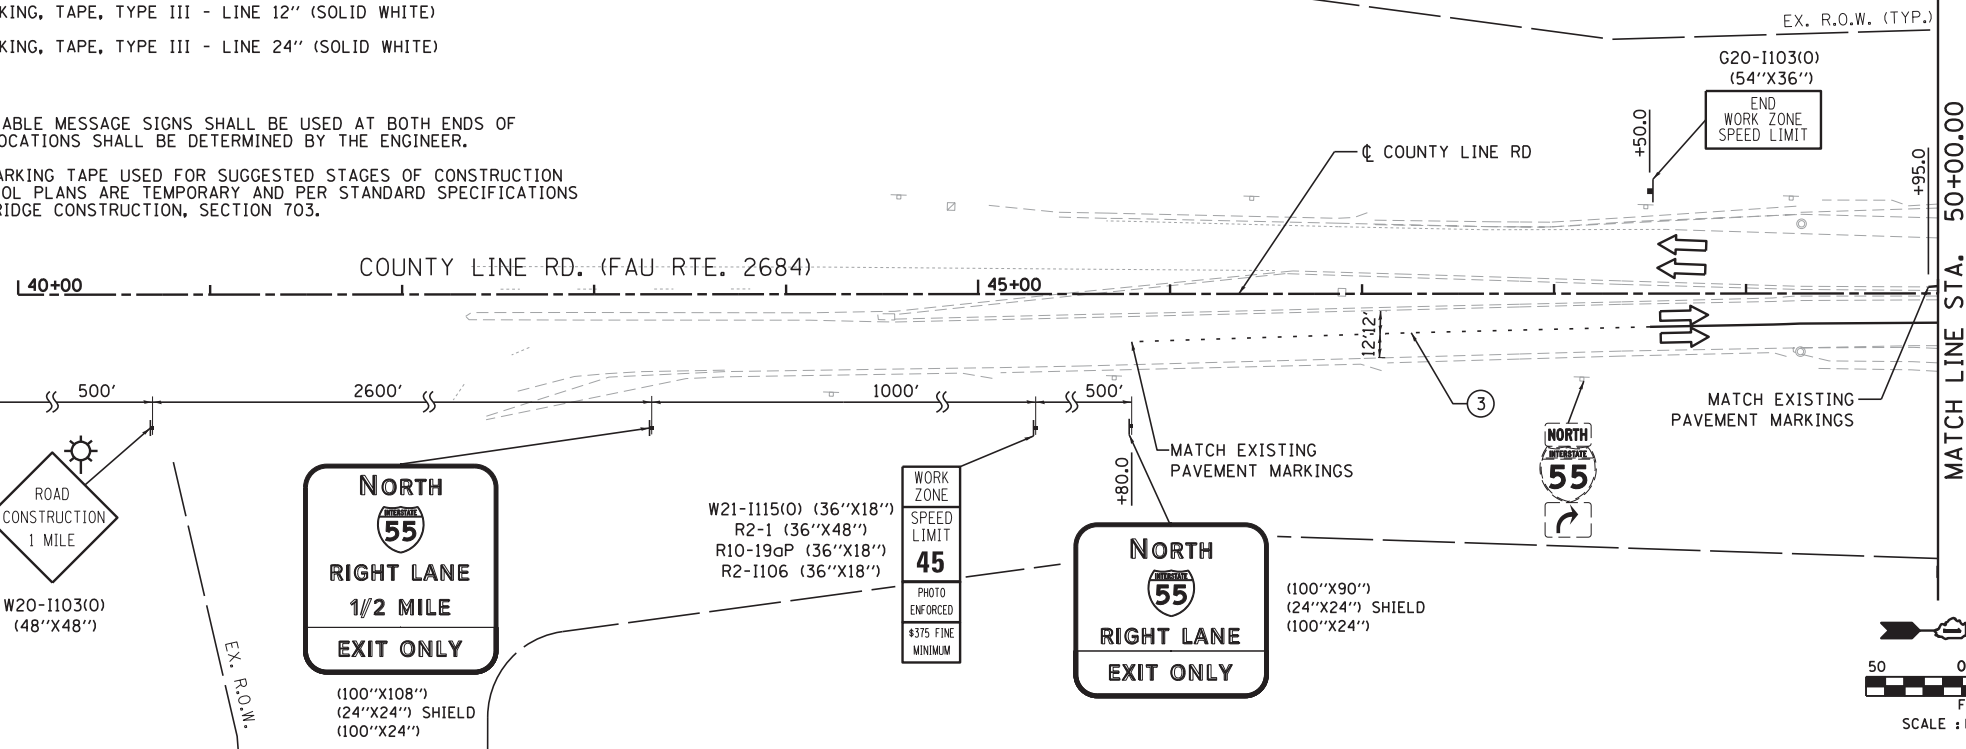

FILE NAME = J:\288\DOWN\CADD Sheets\Civil\160677-SHT13-STAGING13.dgn



USER NAME = 144n	DESIGNED - VP	REVISED -
PLOT SCALE = 50.0000' / in.	DRAWN - VP	REVISED -
PLOT DATE = 2/5/2013	CHECKED - IY	REVISED -
	DATE - 1/24/2013	REVISED -

**STATE OF ILLINOIS  
DEPARTMENT OF TRANSPORTATION**

<b>SUGGESTED STAGES OF CONSTRUCTION AND TRAFFIC CONTROL</b>		
<b>COUNTY LINE ROAD - STAGE 2</b>		
SCALE: 1"=50'	SHEET NO. 13 OF 16 SHEETS	STA. 40+00.00 TO STA. 64+00.00

F.A.I. RTE. 55	SECTION 22-1HB-R	COUNTY COOK/DUPAGE	TOTAL SHEETS 161	SHEET NO. 43
CONTRACT NO. 60K77				
FED. ROAD, DIST. NO. 1 ILLINOIS FED. AID PROJECT				