


NOTES

1. ALL PROPOSED PAVEMENT MARKINGS SHALL MATCH THE EXISTING PAVEMENT MARKINGS AT THE REPLACEMENT LIMITS.
2. • DENOTES RAMP STATIONING.
3. SEE SIGN INFORMATION TABLE FOR PROPOSED WORK.

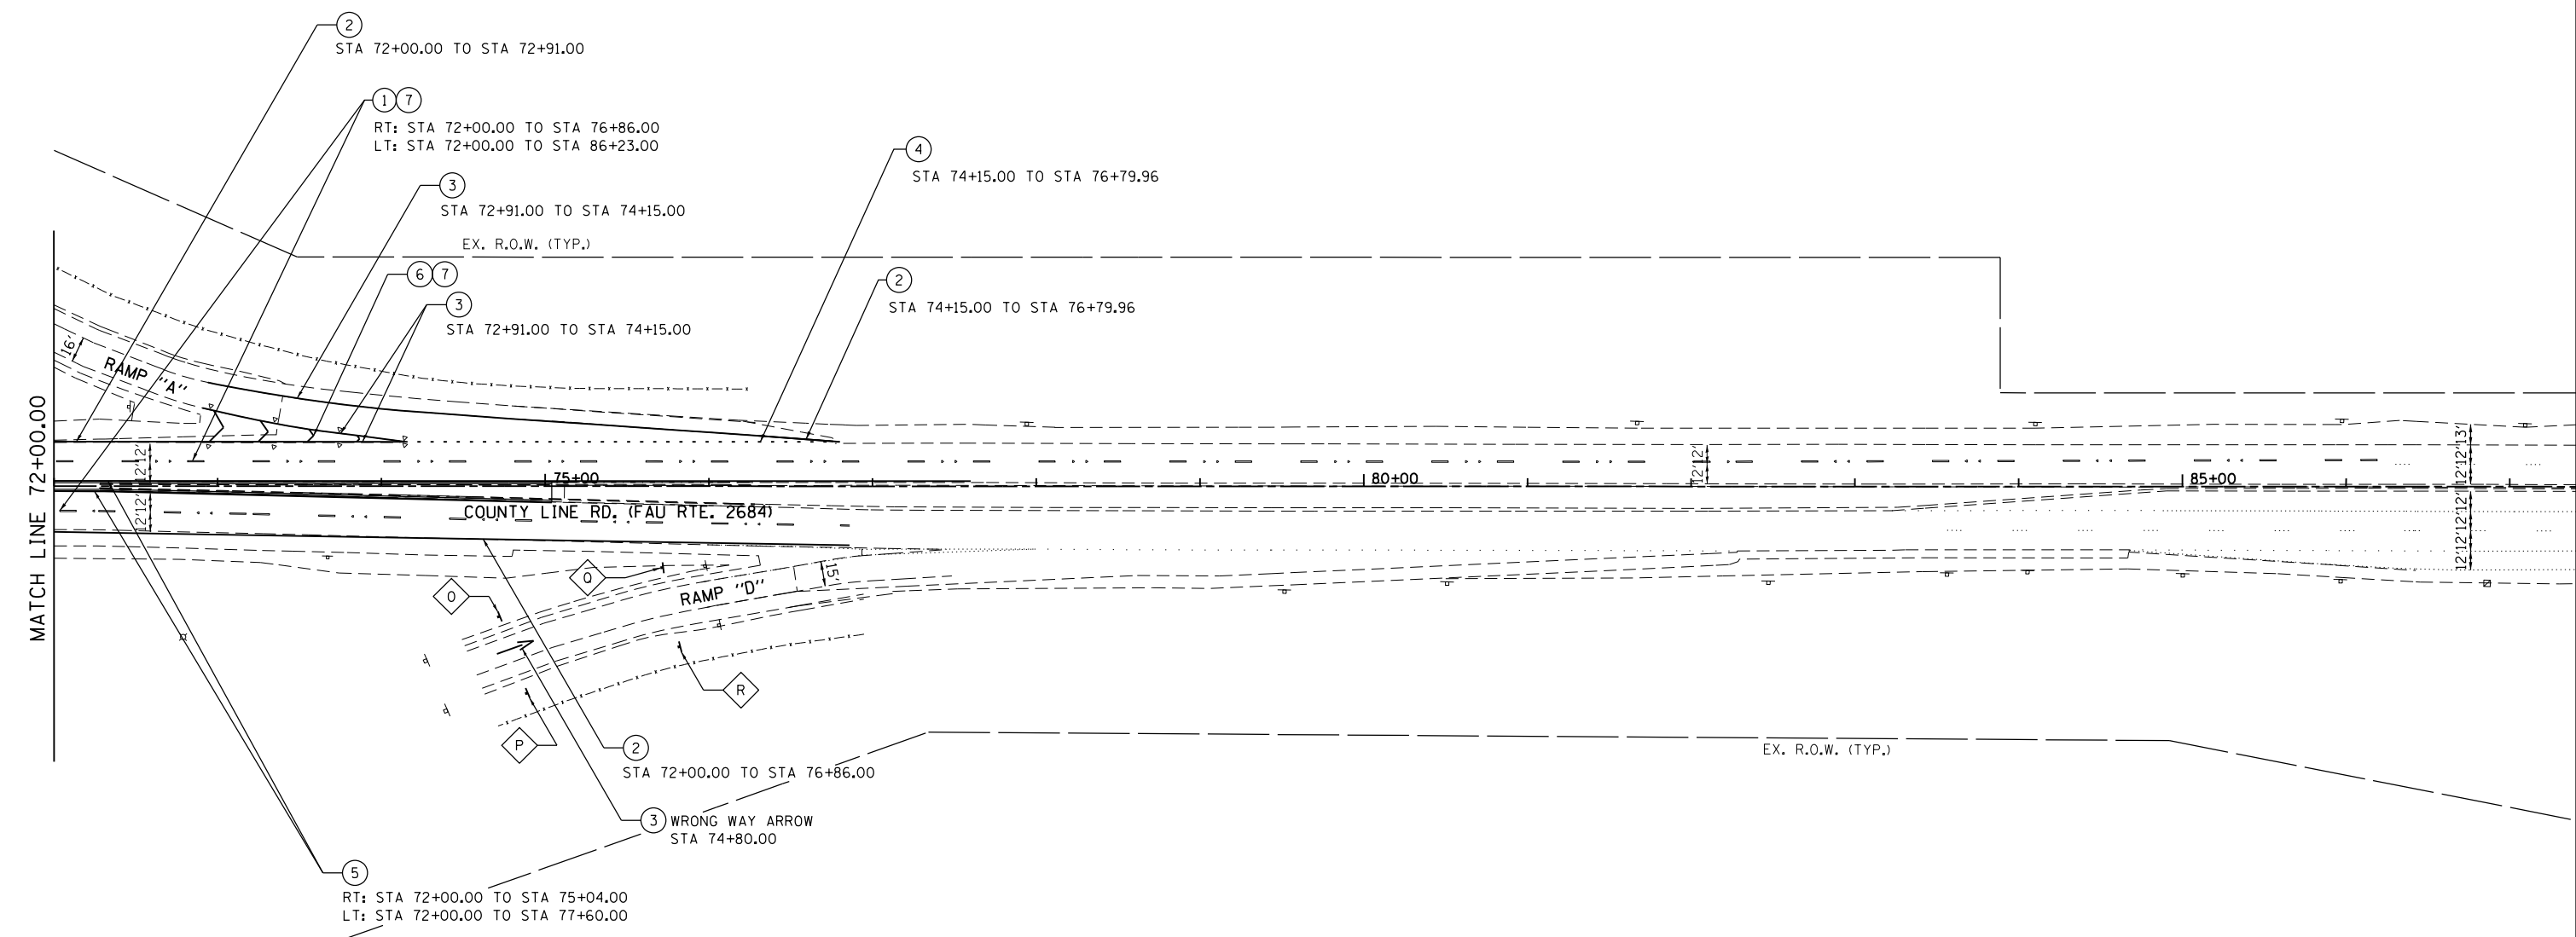


PAVEMENT MARKING LEGEND

- | | |
|---|---|
| ① MODIFIED URETHANE PAVEMENT MARKING - LINE 4" (SKIP DASH WHITE, 30' SKIP - 10' DASH) | ⑤ MODIFIED URETHANE PAVEMENT MARKING - LINE 4" (SOLID YELLOW) |
| ② MODIFIED URETHANE PAVEMENT MARKING - LINE 4" (SOLID WHITE) | ⑥ MODIFIED URETHANE PAVEMENT MARKING - LINE 12" (SOLID WHITE 45° CHEVRONS AT 30' SPACING) |
| ③ MODIFIED URETHANE PAVEMENT MARKING - LINE 8" (SOLID WHITE) | ⑦ RAISED REFLECTIVE PAVEMENT MARKINGS |
| ④ MODIFIED URETHANE PAVEMENT MARKING - LINE 8" (DOTTED WHITE, 6' SKIP - 2' DASH) | ⑧ RAISED REFLECTIVE PAVEMENT MARKER (BRIDGE) |

SIGNING LEGEND

- ⓧ PROPOSED SIGN

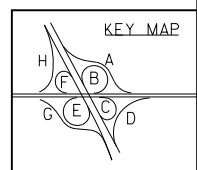

FILE NAME = SA\JUL16300-6399\5346\028\Micro\CAADD_Sheets\PI60K77-plt-pmb3.dgn

SA STRAND ASSOCIATES
 1170 SOUTH HOUBOLT ROAD
 JOLIET, ILLINOIS 60431
 (815) 744-4200

USER NAME = dennisw	DESIGNED - MAG	REVISED -
MODEL NAME = Default	DRAWN - DJW	REVISED -
PLOT SCALE = 100.0000' / in.	CHECKED - DWG	REVISED -
PLOT DATE = 2/6/2013	DATE - 01-24-13	REVISED -

**STATE OF ILLINOIS
DEPARTMENT OF TRANSPORTATION**

PAVEMENT MARKING & SIGNING PLAN

SCALE: 1" = 50' SHEET 3 OF 5 SHEETS STA. 72+00.00 TO STA. 86+23.00

F.A.I. RTE.	SECTION	COUNTY	TOTAL SHEETS	SHEET NO.
55	22-1HB-R	COOK/DUPAGE	161	53
CONTRACT NO. 60K77				
ILLINOIS FED. AID PROJECT				