



MASONRY COLUMN NOTES


1. REFER TO ADDITIONAL DECORATIVE COLUMN DETAILS, SHEET 2 OF 4, 3 OF 4 AND 4 OF 4. COSTS OF BRICK, BLOCK AND ALL PRECAST ITEMS SHALL BE INCLUDED IN THE COST OF MASONRY COLUMN, LARGE
2. PROVIDE ORNAMENTAL METAL PANELS ON 2 SIDES OF DECORATIVE COLUMN. ORNAMENTAL METAL PANELS TO BE PAID FOR SEPARATELY PER EACH.
3. PROVIDE PRECAST LEAF INSET ON 2 SIDES OF DECORATIVE COLUMN. PRECAST LEAF INSETS SHALL BE INCLUDED IN THE COST OF MASONRY COLUMN, LARGE.

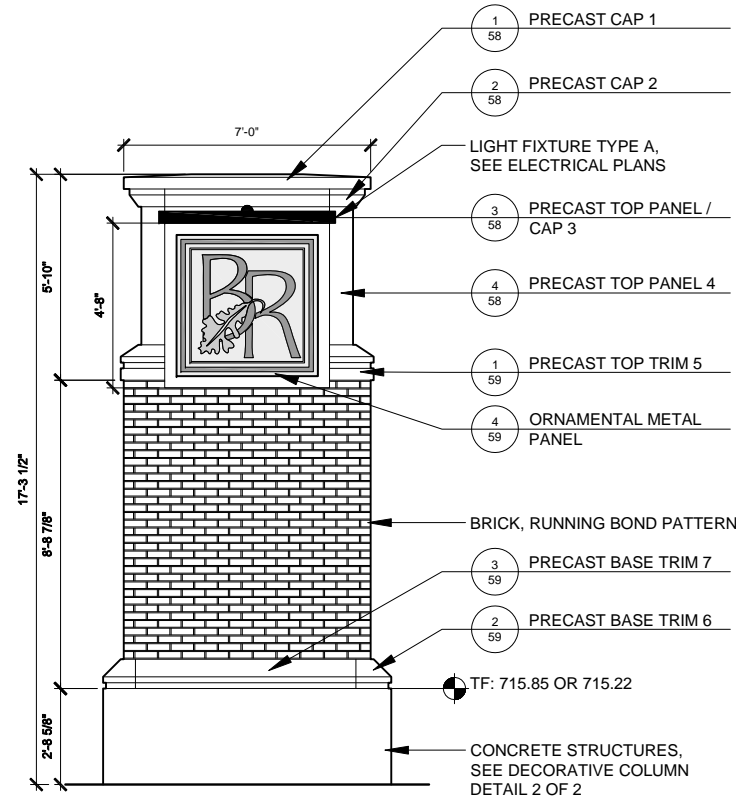


**1** DECORATIVE COLUMN - ELEVATION A  
Scale: 3/8" = 1'-0" D-COLUMN-ELEV-A

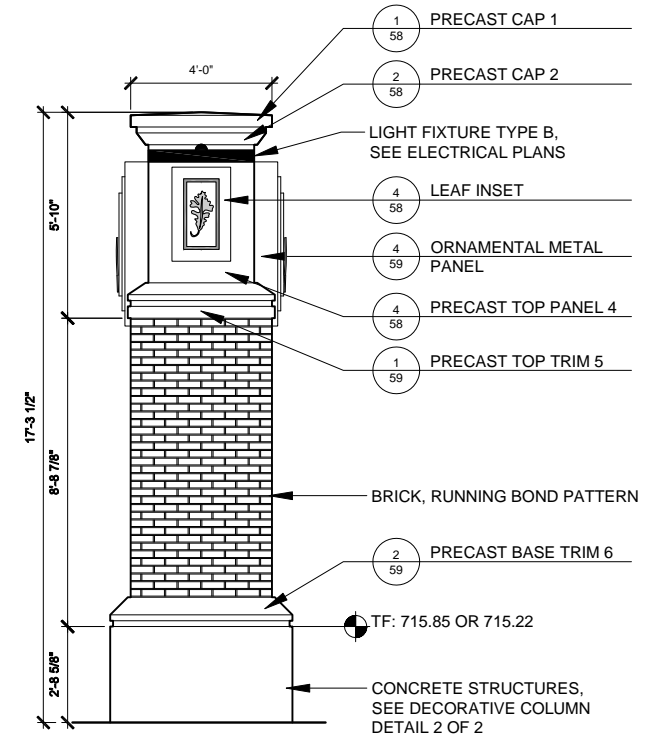

**3** DECORATIVE COLUMN - ELEVATION B  
Scale: 3/8" = 1'-0" D-COLUMN-ELEV-B

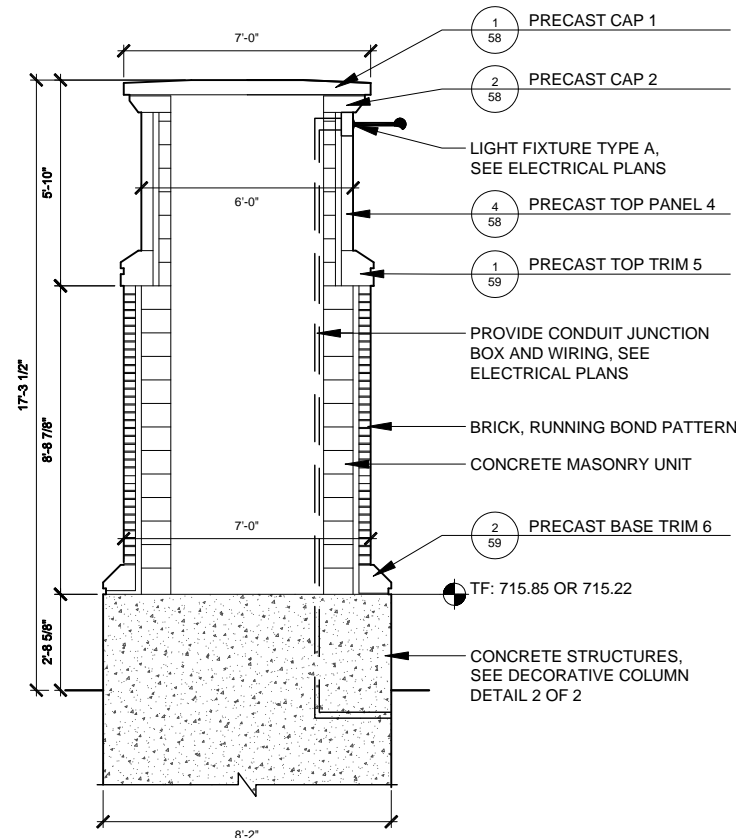

**2** DECORATIVE COLUMN - SECTION A  
SCALE: 3/8" = 1'-0" D-COLUMN-SEC-A

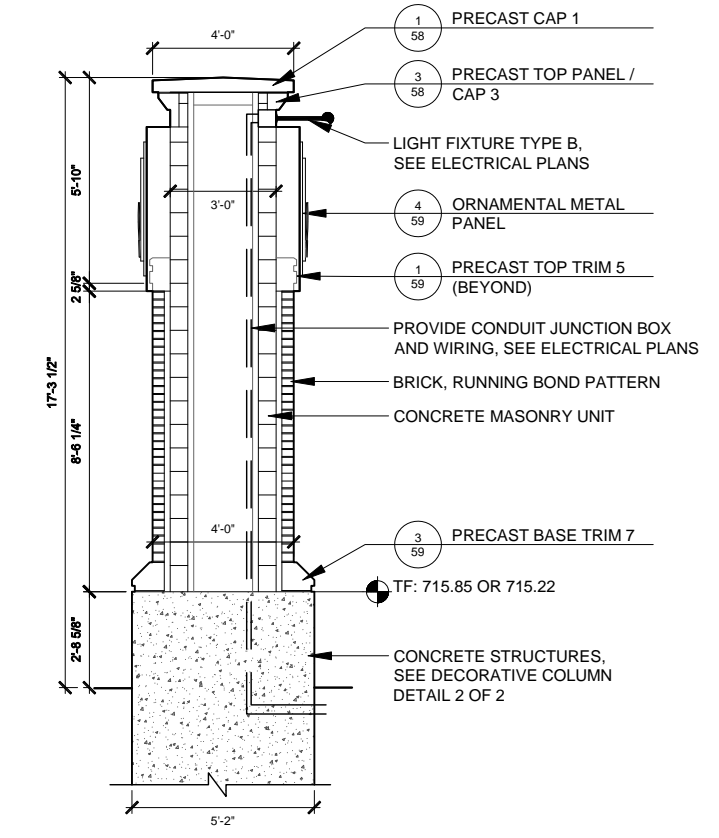

**4** DECORATIVE COLUMN - SECTION B  
SCALE: 3/8" = 1'-0" D-COLUMN-SEC-B

USER NAME = BFM	DESIGNED - BFM	REVISED -
	DRAWN - ANS	REVISED -
	CHECKED - TCK	REVISED -
PLOT DATE = 01/24/13	DATE - 01-24-13	REVISED -

F.A.I. RTE. 55	SECTION 22-1HB-R	COUNTY COOK/DUPAGE	TOTAL SHEETS 161	SHEET NO. 69
CONTRACT NO. 60K77				