




**1 PRECAST TOP TRIM (PIECE 5)**  
SCALE: 1" = 1'-0" D-PRECAST-PIECE-5

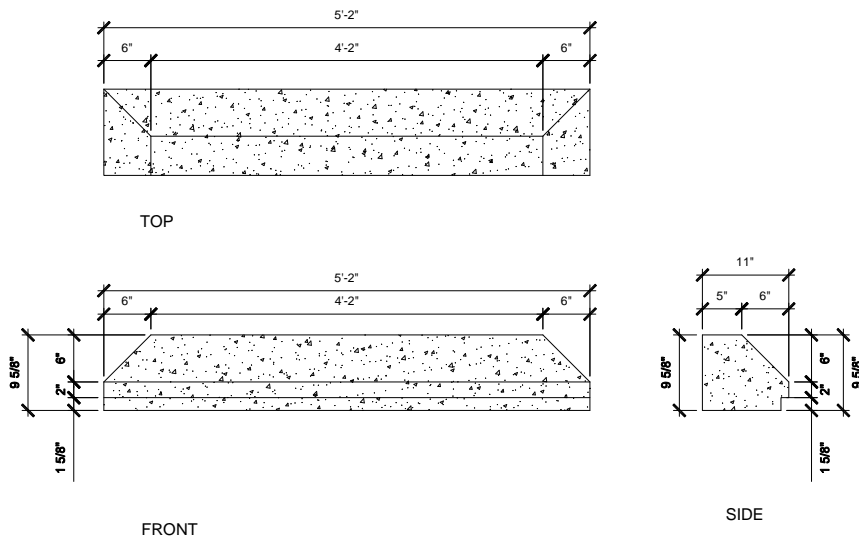


**2 PRECAST BASE TRIM (PIECE 6)**  
SCALE: 1" = 1'-0" D-PRECAST-PIECE-6

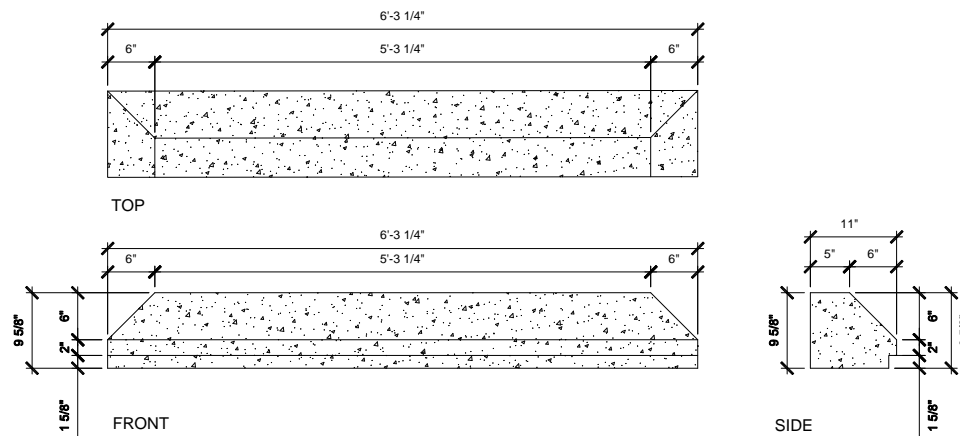

**3 PRECAST BASE TRIM (PIECE 7)**  
SCALE: 1" = 1'-0" D-PRECAST-PIECE-7

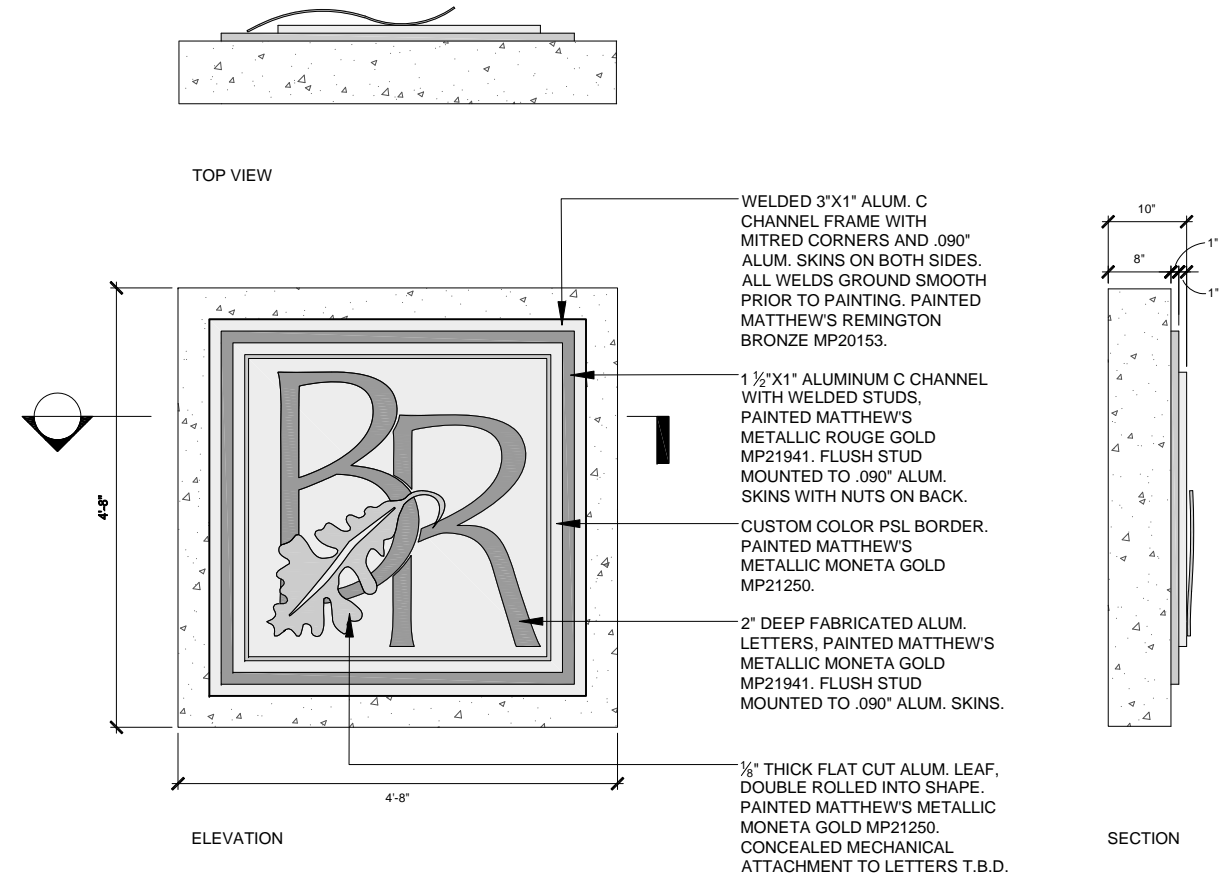

**4 ORNAMENTAL METAL PANEL - COLUMN**  
SCALE: 1" = 1'-0" D-SIGN-PANEL-COLUMN

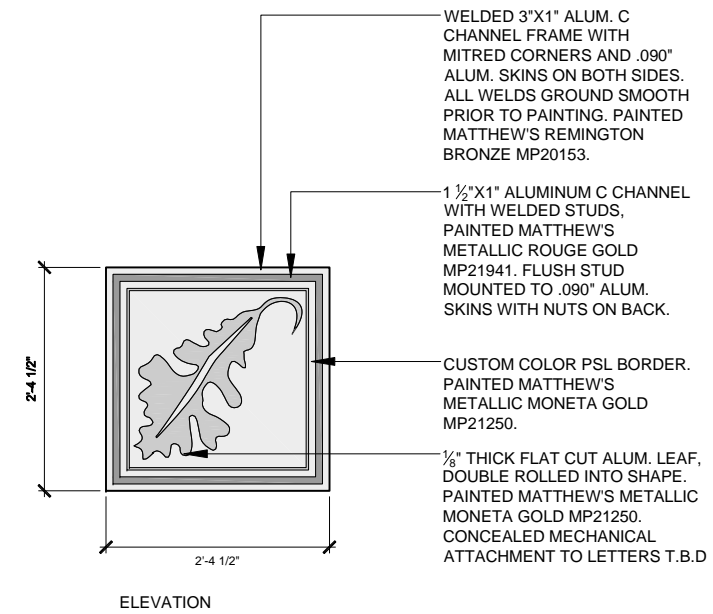

**5 ORNAMENTAL METAL PANEL - BRIDGE**  
SCALE: 1" = 1'-0" D-SIGN-PANEL-COLUMN



1170 SOUTH HOUBOLT ROAD  
JOLIET, ILLINOIS 60431  
(815) 744-4200  
STRAND ASSOCIATES

USER NAME = BFM	DESIGNED - BFM	REVISED -
	DRAWN - ANS	REVISED -
	CHECKED - TCK	REVISED -
PLOT DATE = 01/24/13	DATE - 01-24-13	REVISED -

STATE OF ILLINOIS  
DEPARTMENT OF TRANSPORTATION

DECORATIVE COLUMN DETAIL (3 OF 4)

SCALE: AS NOTED SHEET NO. OF SHEETS STA. TO STA.

F.A.I. RTE.	SECTION	COUNTY	TOTAL SHEETS	SHEET NO.
55	22-1HB-R	COOK/DUPAGE	161	71
CONTRACT NO. 60K77				
FED. ROAD DIST. NO. 1 ILLINOIS FED. AID PROJECT				