


SYMBOL	LEGEND
○	INDUCTION LOOP
○	ROUND INDUCTION LOOP
⊠	TSC CABINET
○	TELEPHONE SERVICE
⊠	SERVICE INSTALLATION
⊠	JUNCTION BOX
⊠	HEAVY DUTY HAND HOLE
---	POLYETHYLENE DUCT
---	GALVANIZED STEEL CONDUIT
(E)	EXISTING
(P)	PROPOSED
(I)	INSTALL
(R)	REMOVE
RSC	RIGID STEEL CONDUIT
▶	FLASHER

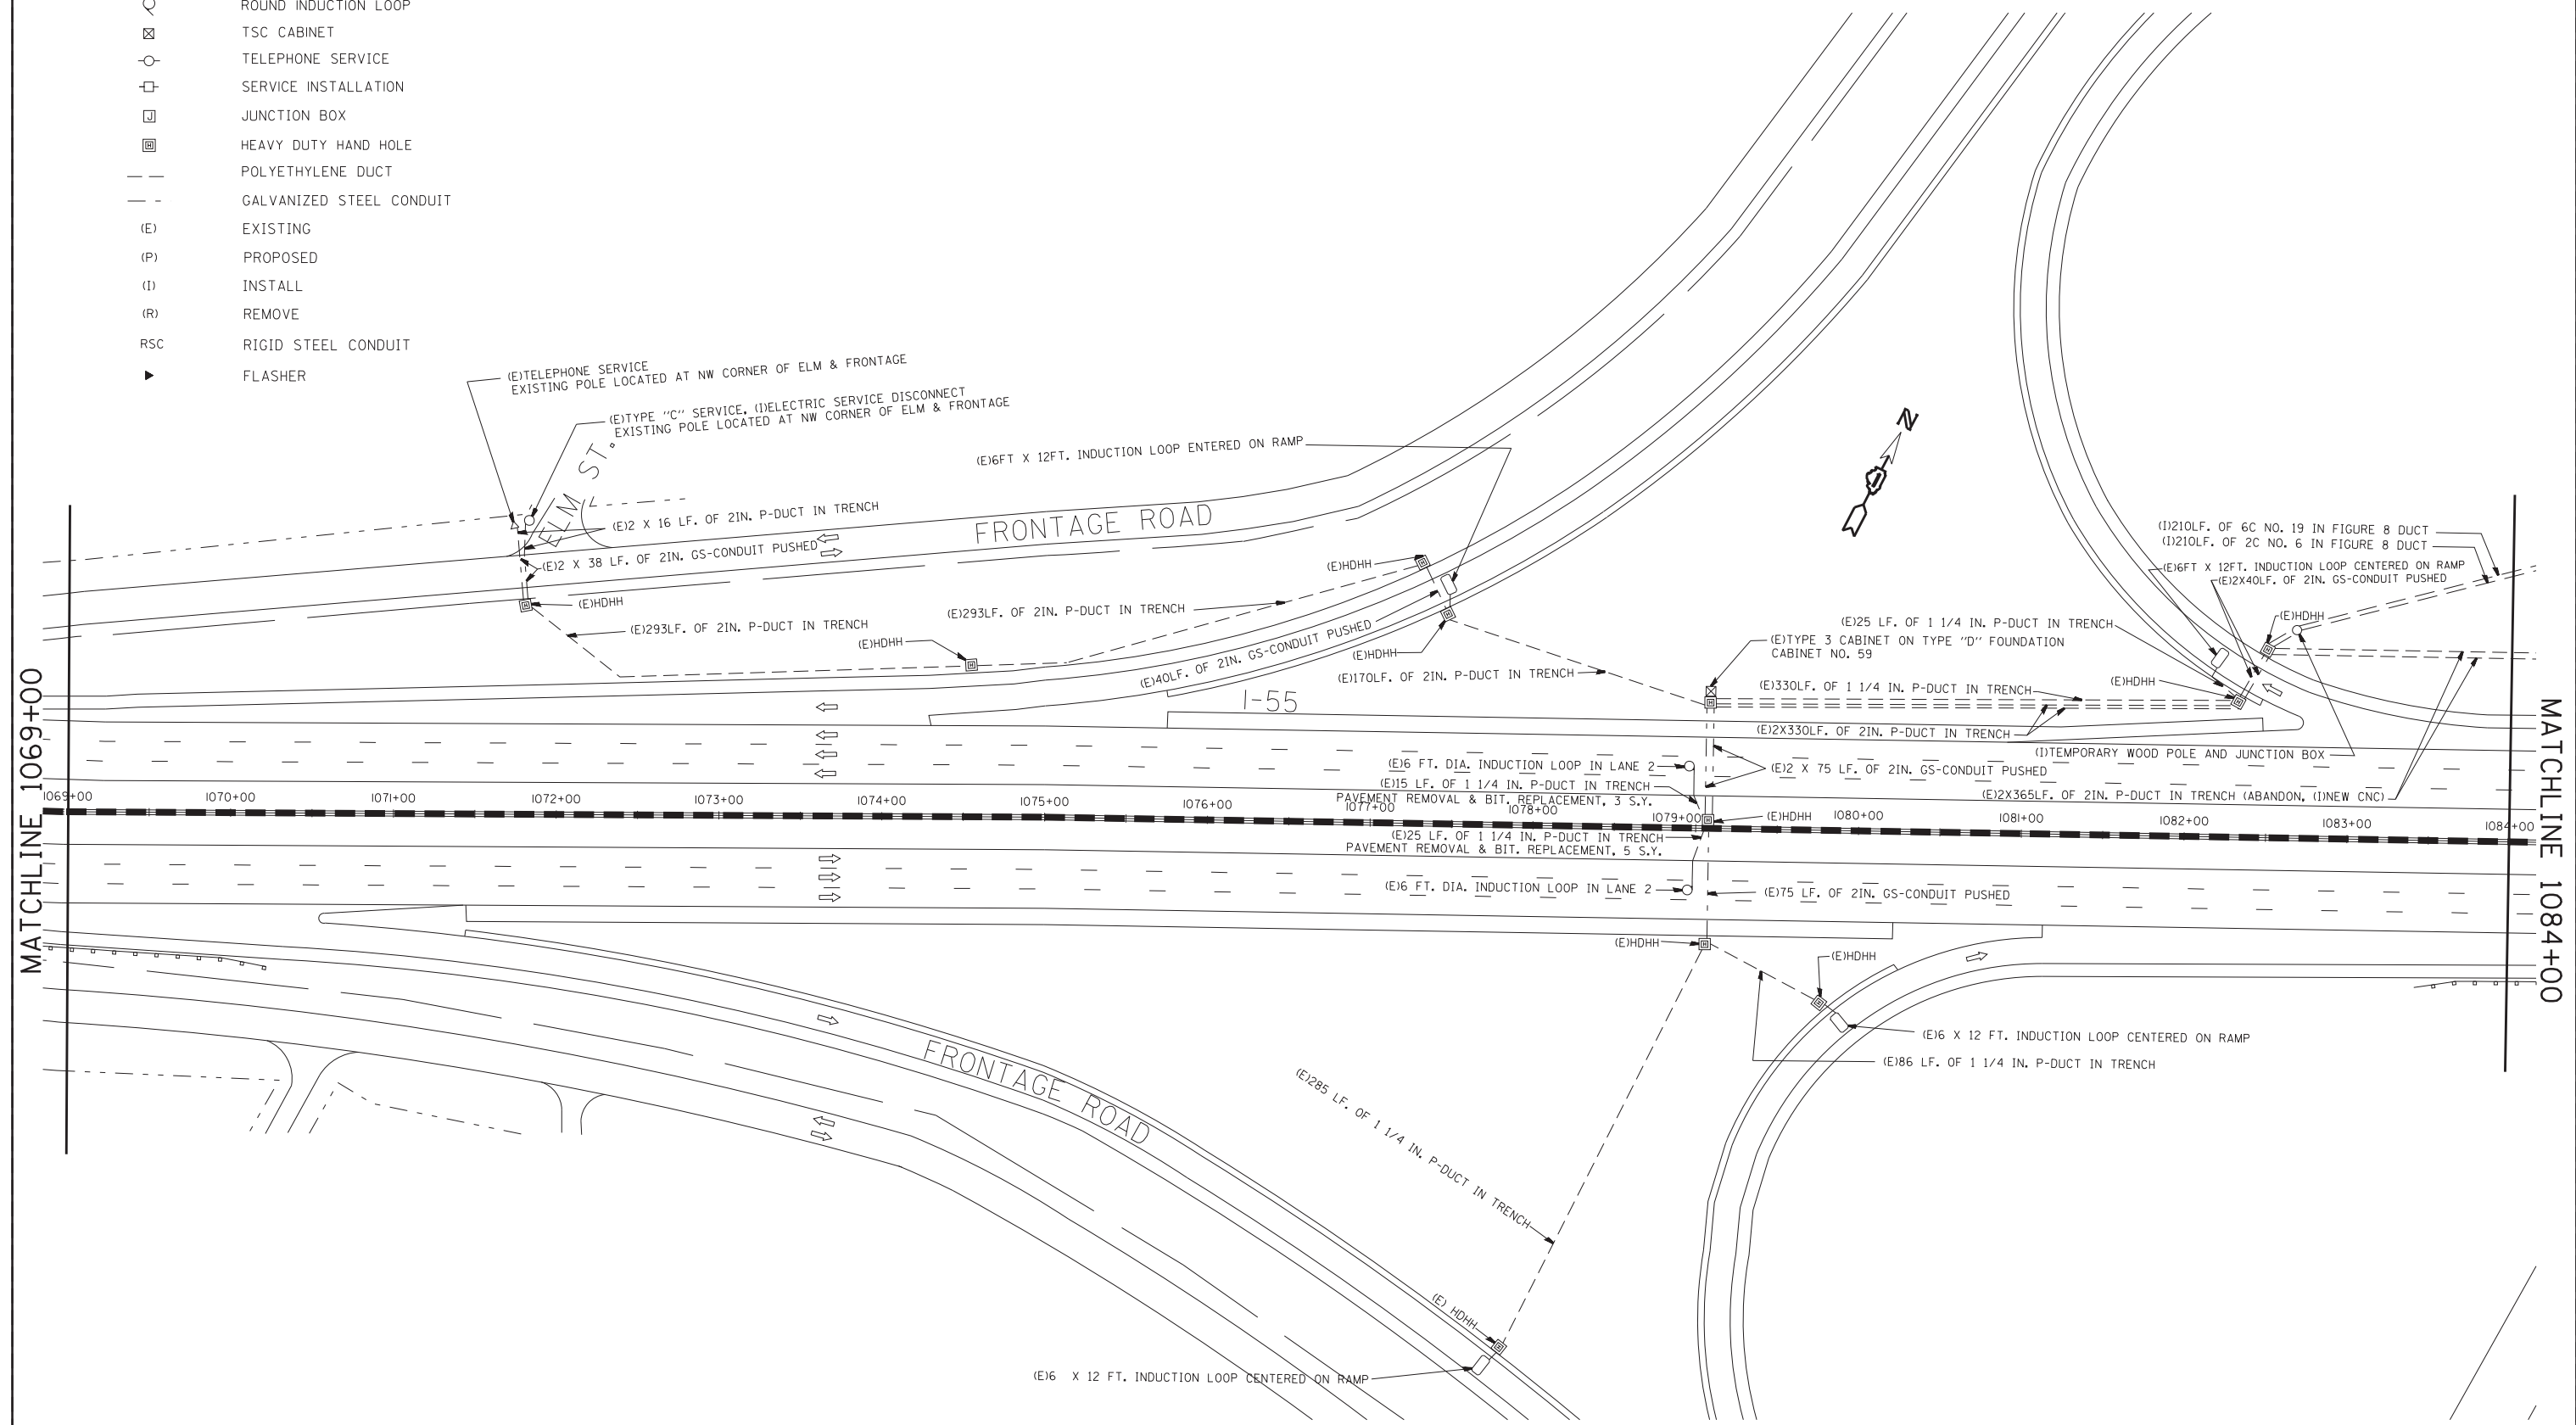

FILE NAME = RFSTEVE1.DGN	USER NAME = mezag	DESIGNED - J.G.	REVISED - J.G./12-94	TRAFFIC SYSTEM CENTER STATE OF ILLINOIS DEPARTMENT OF TRANSPORTATION	I-55 STEVENSON - COUNTY LINE ROAD (WEST) INSTALLATION	F.A.I. RTE.	SECTION	COUNTY	TOTAL SHEETS	SHEET NO.
et:\pw\work\p\idot\mezag\d0287517\RFSTEVE1.DGN	PLOT SCALE = 100.000' / in.	DRAWN - G.M.	REVISED - J.G./05-08-95			55	22-1HB-R	COOK/DuPage	161	79
\$MODELNAME\$	PLOT DATE = 1/23/2013	CHECKED - J.G.	REVISED - T.C./05-31-95			CONTRACT NO. 60K77				
		DATE - 12-94	REVISED - J.G./01-23-13			ILLINOIS FED. AID PROJECT				

STEVE.DGN