
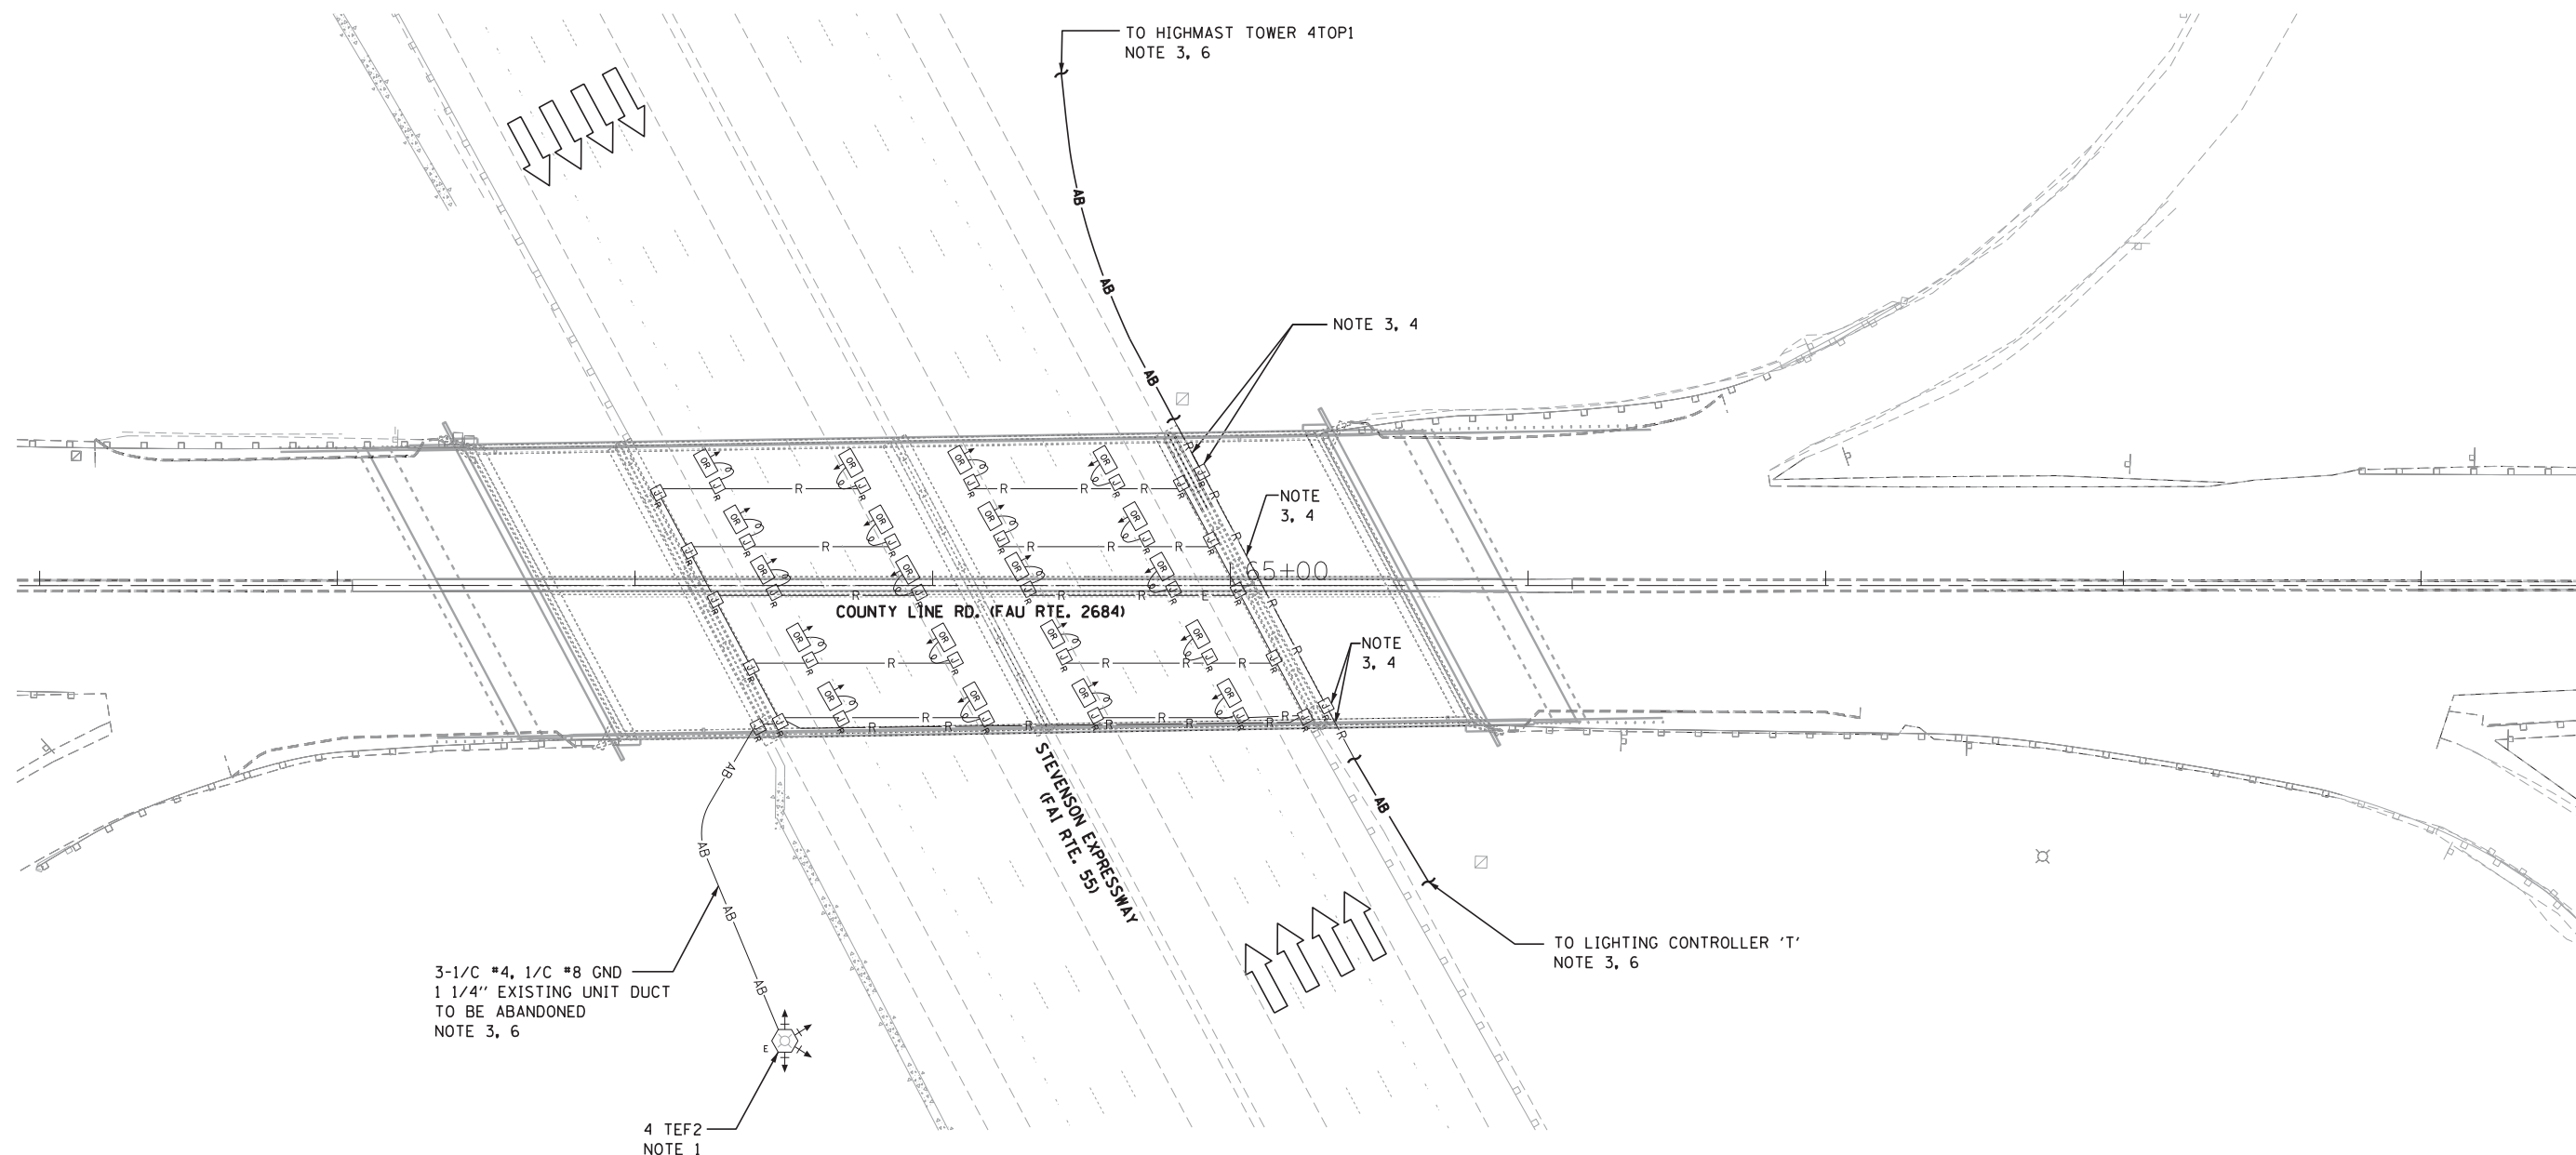


LIST OF UNDERPASS LIGHTING ITEMS TO BE REMOVED:

- 20- 55W LPS SUSPENDED MOUNT LUMINAIRES (20 ON CIRCUIT E&F)
- 2- 12"x10"x6" SS JB ATTACHED TO PIER COLUMNS
- 10- 10"x8"x4" SS JB ATTACHED TO FACE OF THE PIER CAPS
- 20- 6"x4"x4" SS JB ATTACHED UNDERNEATH BRIDGE DECK.
- 72FT- 1" DIA. LIQUIDTIGHT FLEXIBLE METALLIC CONDUIT AND WIRING
- 990FT- 1" DIA. PVCC RGC ATTACHED TO THE STRUCTURE AND WIRING
- 32FT- 2 1/2" DIA. PVCC RGC ATTACHED TO THE STRUCTURE AND WIRING
- 56FT-2 1/2" DIA. RGC UNDERGROUND CONDUIT AND WIRING

NOTES:

1. CONTRACTOR SHALL DISCONNECT AND REMOVE FEED TO EXISTING UNDERPASS LIGHTING FROM EXISTING HIGH MAST TOWER ONCE PROPOSED UNDERPASS LIGHTING IS INSTALLED AND OPERATIONAL.
2. THE EXISTING UNDERPASS LIGHTING SYSTEM REMOVAL SHALL BE COORDINATED WITH THE BRIDGE STRUCTURE REMOVAL. DURING CONSTRUCTION OF THE SOUTHBOUND COUNTY LINE ROAD (FAU RTE. 2684) BRIDGE DECK, CONTRACTOR SHALL BE RESPONSIBLE TO MAINTAIN THE EXISTING UNDERPASS LIGHTING UNDER THE NORTHBOUND COUNTY LINE ROAD (FAU RTE. 2684) BRIDGE DECK AND KEEP OPERATIONAL IF NOT AFFECTED BY THE BRIDGE DECK REMOVAL. CONTRACTOR IS RESPONSIBLE TO MAKE THE PROPOSED UNDERPASS LIGHTING UNDER THE SOUTHBOUND COUNTY LINE ROAD (FAU RTE. 2684) BRIDGE DECK OPERATIONAL BEFORE REMOVING THE EXISTING UNDERPASS LIGHTING UNDER THE NORTHBOUND COUNTY LINE ROAD (FAU RTE. 2684) BRIDGE DECK. THIS WORK SHALL BE INCIDENTAL TO THE PROTECTION AND MAINTENANCE OF EXISTING UNDERPASS LIGHTING PAY ITEM.
3. THE EXISTING UNDERGROUND UNIT DUCTS GOING TO THE JUNCTION BOX ATTACHED TO THE BRIDGE PIER AND FROM THE JUNCTION BOX TO THE EXISTING HIGH-MAST LIGHTING TOWER SHALL BE ADJUSTED OR RE-ROUTED TO MAINTAIN EXISTING LIGHTING SYSTEM OPERATIONAL DURING CONSTRUCTION IF DEEMED NECESSARY DURING EXCAVATION WORK FOR THE BRIDGE PIER EXTENSION CONSTRUCTION. THIS WORK SHALL BE INCIDENTAL TO THE PROTECTION AND MAINTENANCE OF EXISTING UNDERPASS LIGHTING SYSTEM PAY ITEM.
4. REMOVE EXISTING JUNCTION BOXES, CONDUITS AND WIRING AFTER INSTALLATION OF NEW EQUIPMENT, SEE SHEETS E-3 AND E-4.
5. SEE SHEET E-1 FOR SYMBOLS LEGEND.
6. ABANDON EXISTING UNIT DUCT IN PLACE.

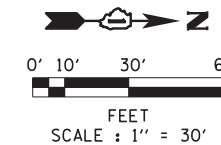

FILE NAME = J:\288\DOWN\CADD Sheets\Electrical\160K77-ah22-elec2.dgn



USER NAME = dsobota	DESIGNED - AM	REVISED -
	DRAWN - YJ	REVISED -
PLOT SCALE = 30.0000' / in.	CHECKED - AG	REVISED -
PLOT DATE = 1/23/2013	DATE - 1/24/2013	REVISED -

**STATE OF ILLINOIS
DEPARTMENT OF TRANSPORTATION**

**COUNTY LINE RD. AT STEVENSON EXPRESSWAY
EXISTING UNDERPASS LIGHTING REMOVAL PLAN**

SCALE: 1" = 30' SHEET NO. 2 OF 5 SHEETS STA. TO STA.

F.A.U. RTE.	SECTION	COUNTY	TOTAL SHEETS	SHEET NO.
2684	22-1HB-R	COOK/DUPAGE	161	85
CONTRACT NO. 60K77				
FED. ROAD. DIST. NO. 1 ILLINOIS FED. AID PROJECT				

E-2