


FILE NAME = s:\p1\6380--6395\6346\028\micro\cadd\sheet\structural\0160887-60K77-009-ASE.dgn

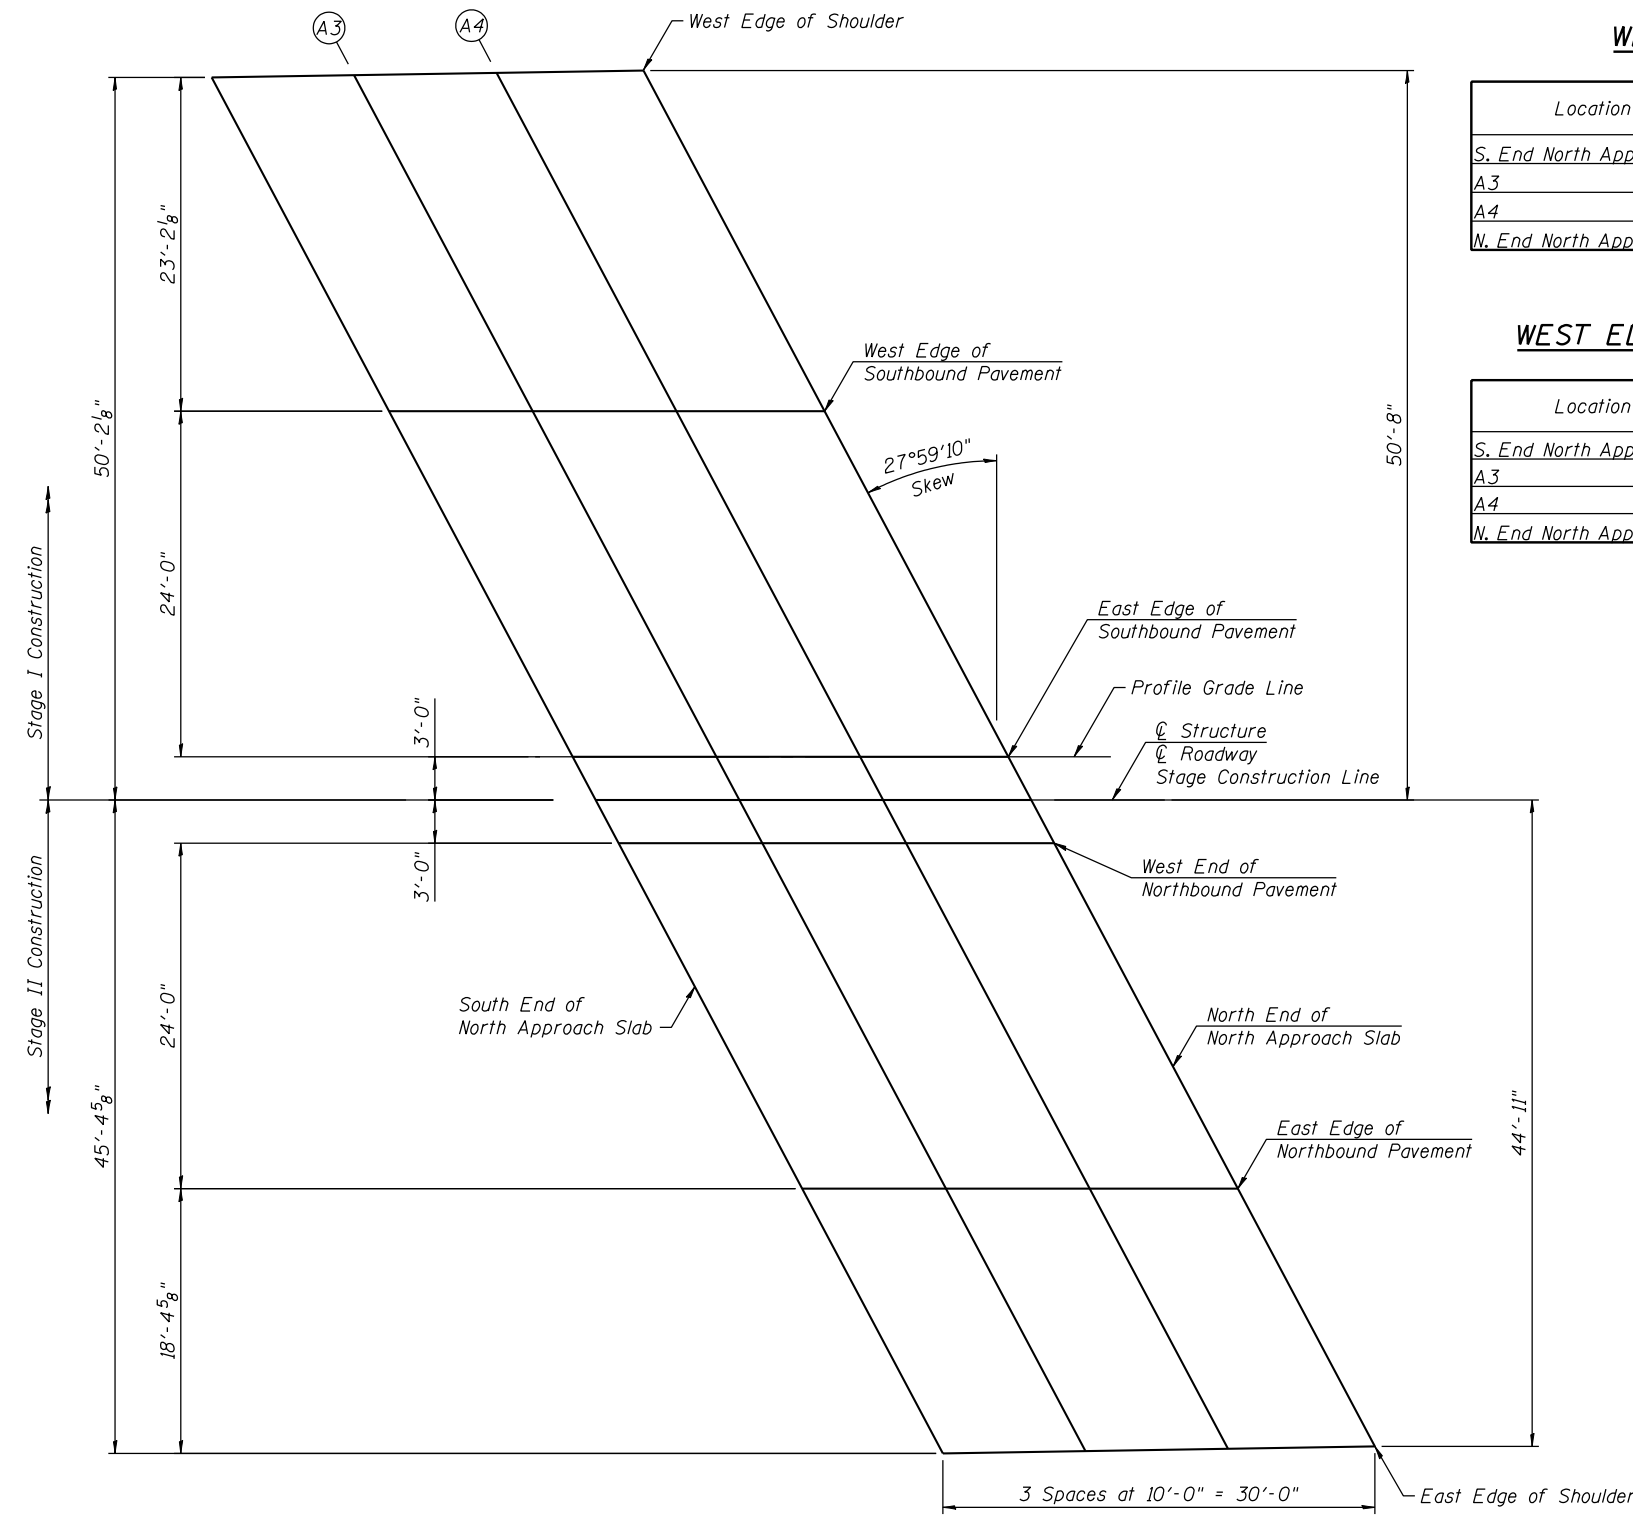

NORTH APPROACH PLAN

WEST EDGE OF SHOULDER

Location	Station	Offset	Theoretical Grade Elevations
S. End North Appr. Slab	65+35.33	-50.18	714.64
A3	65+45.24	-50.34	714.51
A4	65+55.16	-50.50	714.39
N. End North Appr. Slab	65+65.07	-50.66	714.27

WEST EDGE OF SOUTHBOUND PAVEMENT

Location	Station	Offset	Theoretical Grade Elevations
S. End North Appr. Slab	65+47.65	-27.00	714.95
A3	65+57.65	-27.00	714.83
A4	65+67.65	-27.00	714.71
N. End North Appr. Slab	65+77.65	-27.00	714.64

EAST EDGE OF SOUTHBOUND PAVEMENT / PROFILE GRADE LINE

Location	Station	Offset	Theoretical Grade Elevations
S. End North Appr. Slab	65+60.41	-3.00	715.28
A3	65+70.41	-3.00	715.16
A4	65+80.41	-3.00	715.04
N. End North Appr. Slab	65+90.41	-3.00	714.93

WEST EDGE OF NORTHBOUND PAVEMENT

Location	Station	Offset	Theoretical Grade Elevations
S. End North Appr. Slab	65+63.59	3.00	715.24
A3	65+73.59	3.00	715.12
A4	65+83.59	3.00	715.00
N. End North Appr. Slab	65+93.59	3.00	714.90

EAST EDGE OF NORTHBOUND PAVEMENT

Location	Station	Offset	Theoretical Grade Elevations
S. End North Appr. Slab	65+76.35	27.00	714.61
A3	65+86.35	27.00	714.49
A4	65+96.35	27.00	714.40
N. End North Appr. Slab	66+06.35	27.00	714.30

EAST EDGE OF SHOULDER

Location	Station	Offset	Theoretical Grade Elevations
S. End North Appr. Slab	65+86.12	45.39	714.12
A3	65+96.04	45.23	714.04
A4	66+05.95	45.07	713.95
N. End North Appr. Slab	66+15.87	44.91	713.85

CENTERLINE OF ROADWAY / CENTERLINE OF STRUCTURE / STAGE CONSTRUCTION LINE

Location	Station	Offset	Theoretical Grade Elevations
S. End North Appr. Slab	65+62.00	0.00	715.32
A3	65+72.00	0.00	715.20
A4	65+82.00	0.00	715.08
N. End North Appr. Slab	65+92.00	0.00	714.97