


BY	DATE
FINAL SURVEY	SURVEYED
NOTE BOOK	PLOTTED
	TEMPLATE
	AREAS CHECKED

BY	DATE
ORIGINAL SURVEY	SURVEYED
NOTE BOOK	PLOTTED
	TEMPLATE
	AREAS CHECKED

FILE NAME = SA_IOL_63800_63993\6345\023\VicPos\CADD_Sheets\01626771.sht:asht-CL.R.dgn

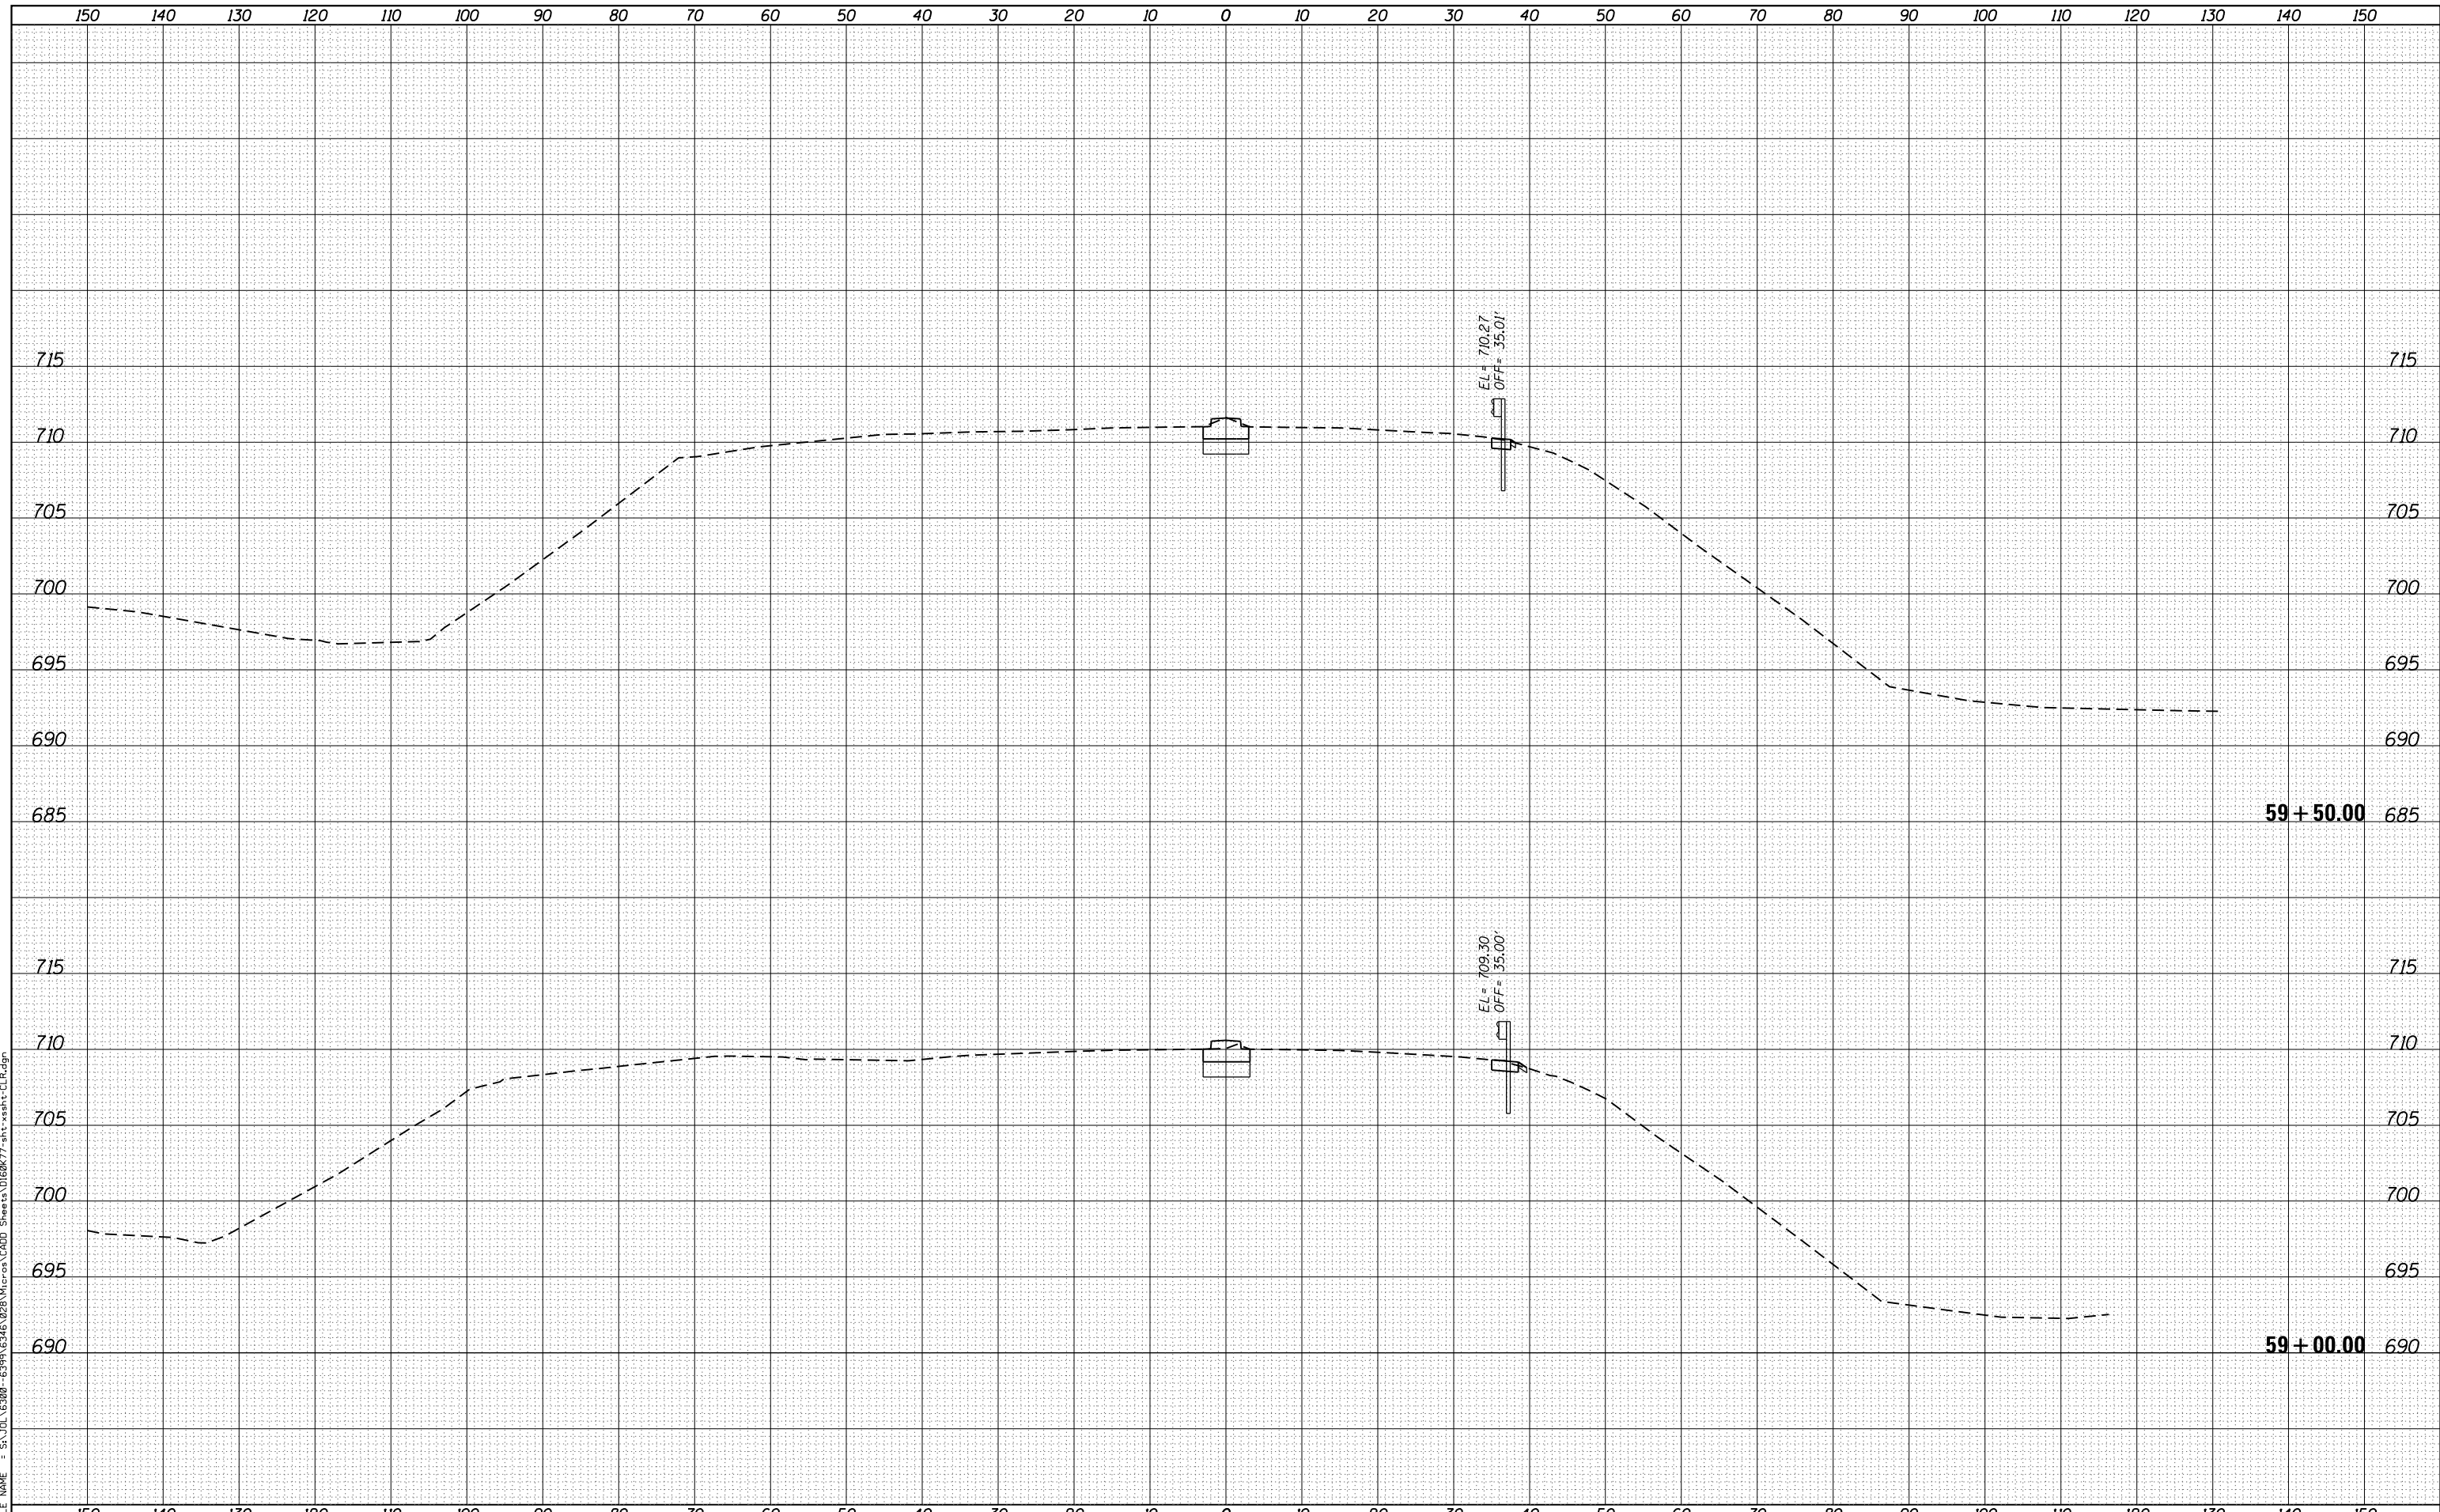

STRAND ASSOCIATES*
 1170 SOUTH HOUBOLT ROAD
 JOLIET, ILLINOIS 60431
 (815) 744-4200

USER NAME = dennisw	DESIGNED - MAG	REVISED -
MODEL NAME = Default	DRAWN - DJW	REVISED -
PLOT SCALE = 20.0000' / in.	CHECKED - DWG	REVISED -
PLOT DATE = 1/30/2013	DATE - 01-24-13	REVISED -

**STATE OF ILLINOIS
DEPARTMENT OF TRANSPORTATION**

COUNTY LINE ROAD CROSS SECTIONS

SCALE: SHEET OF SHEETS STA. 59+00.00 TO STA. 59+50.00

F.A.I. RTE.	SECTION	COUNTY	TOTAL SHEETS	SHEET NO.
55	22-1HB-R	COOK/DUPAGE	161	146
			CONTRACT NO. 60K77	
ILLINOIS FED. AID PROJECT				