


| | |
|------------------------|--|
| DATE | |
| BY | |
| FINAL SURVEY NO. | |
| SURVEYED AREAS CHECKED | |
| PLOTTED TEMPLATE | |
| NOTE BOOK | |

| | |
|------------------------|--|
| DATE | |
| BY | |
| ORIGINAL SURVEY NO. | |
| SURVEYED AREAS CHECKED | |
| PLOTTED TEMPLATE | |
| NOTE BOOK | |

FILE NAME = S:\JUL 63800 - 63999\6346\028\VicPos\CADD_Sheets\01626771.sht:asht-CL.R.dgn

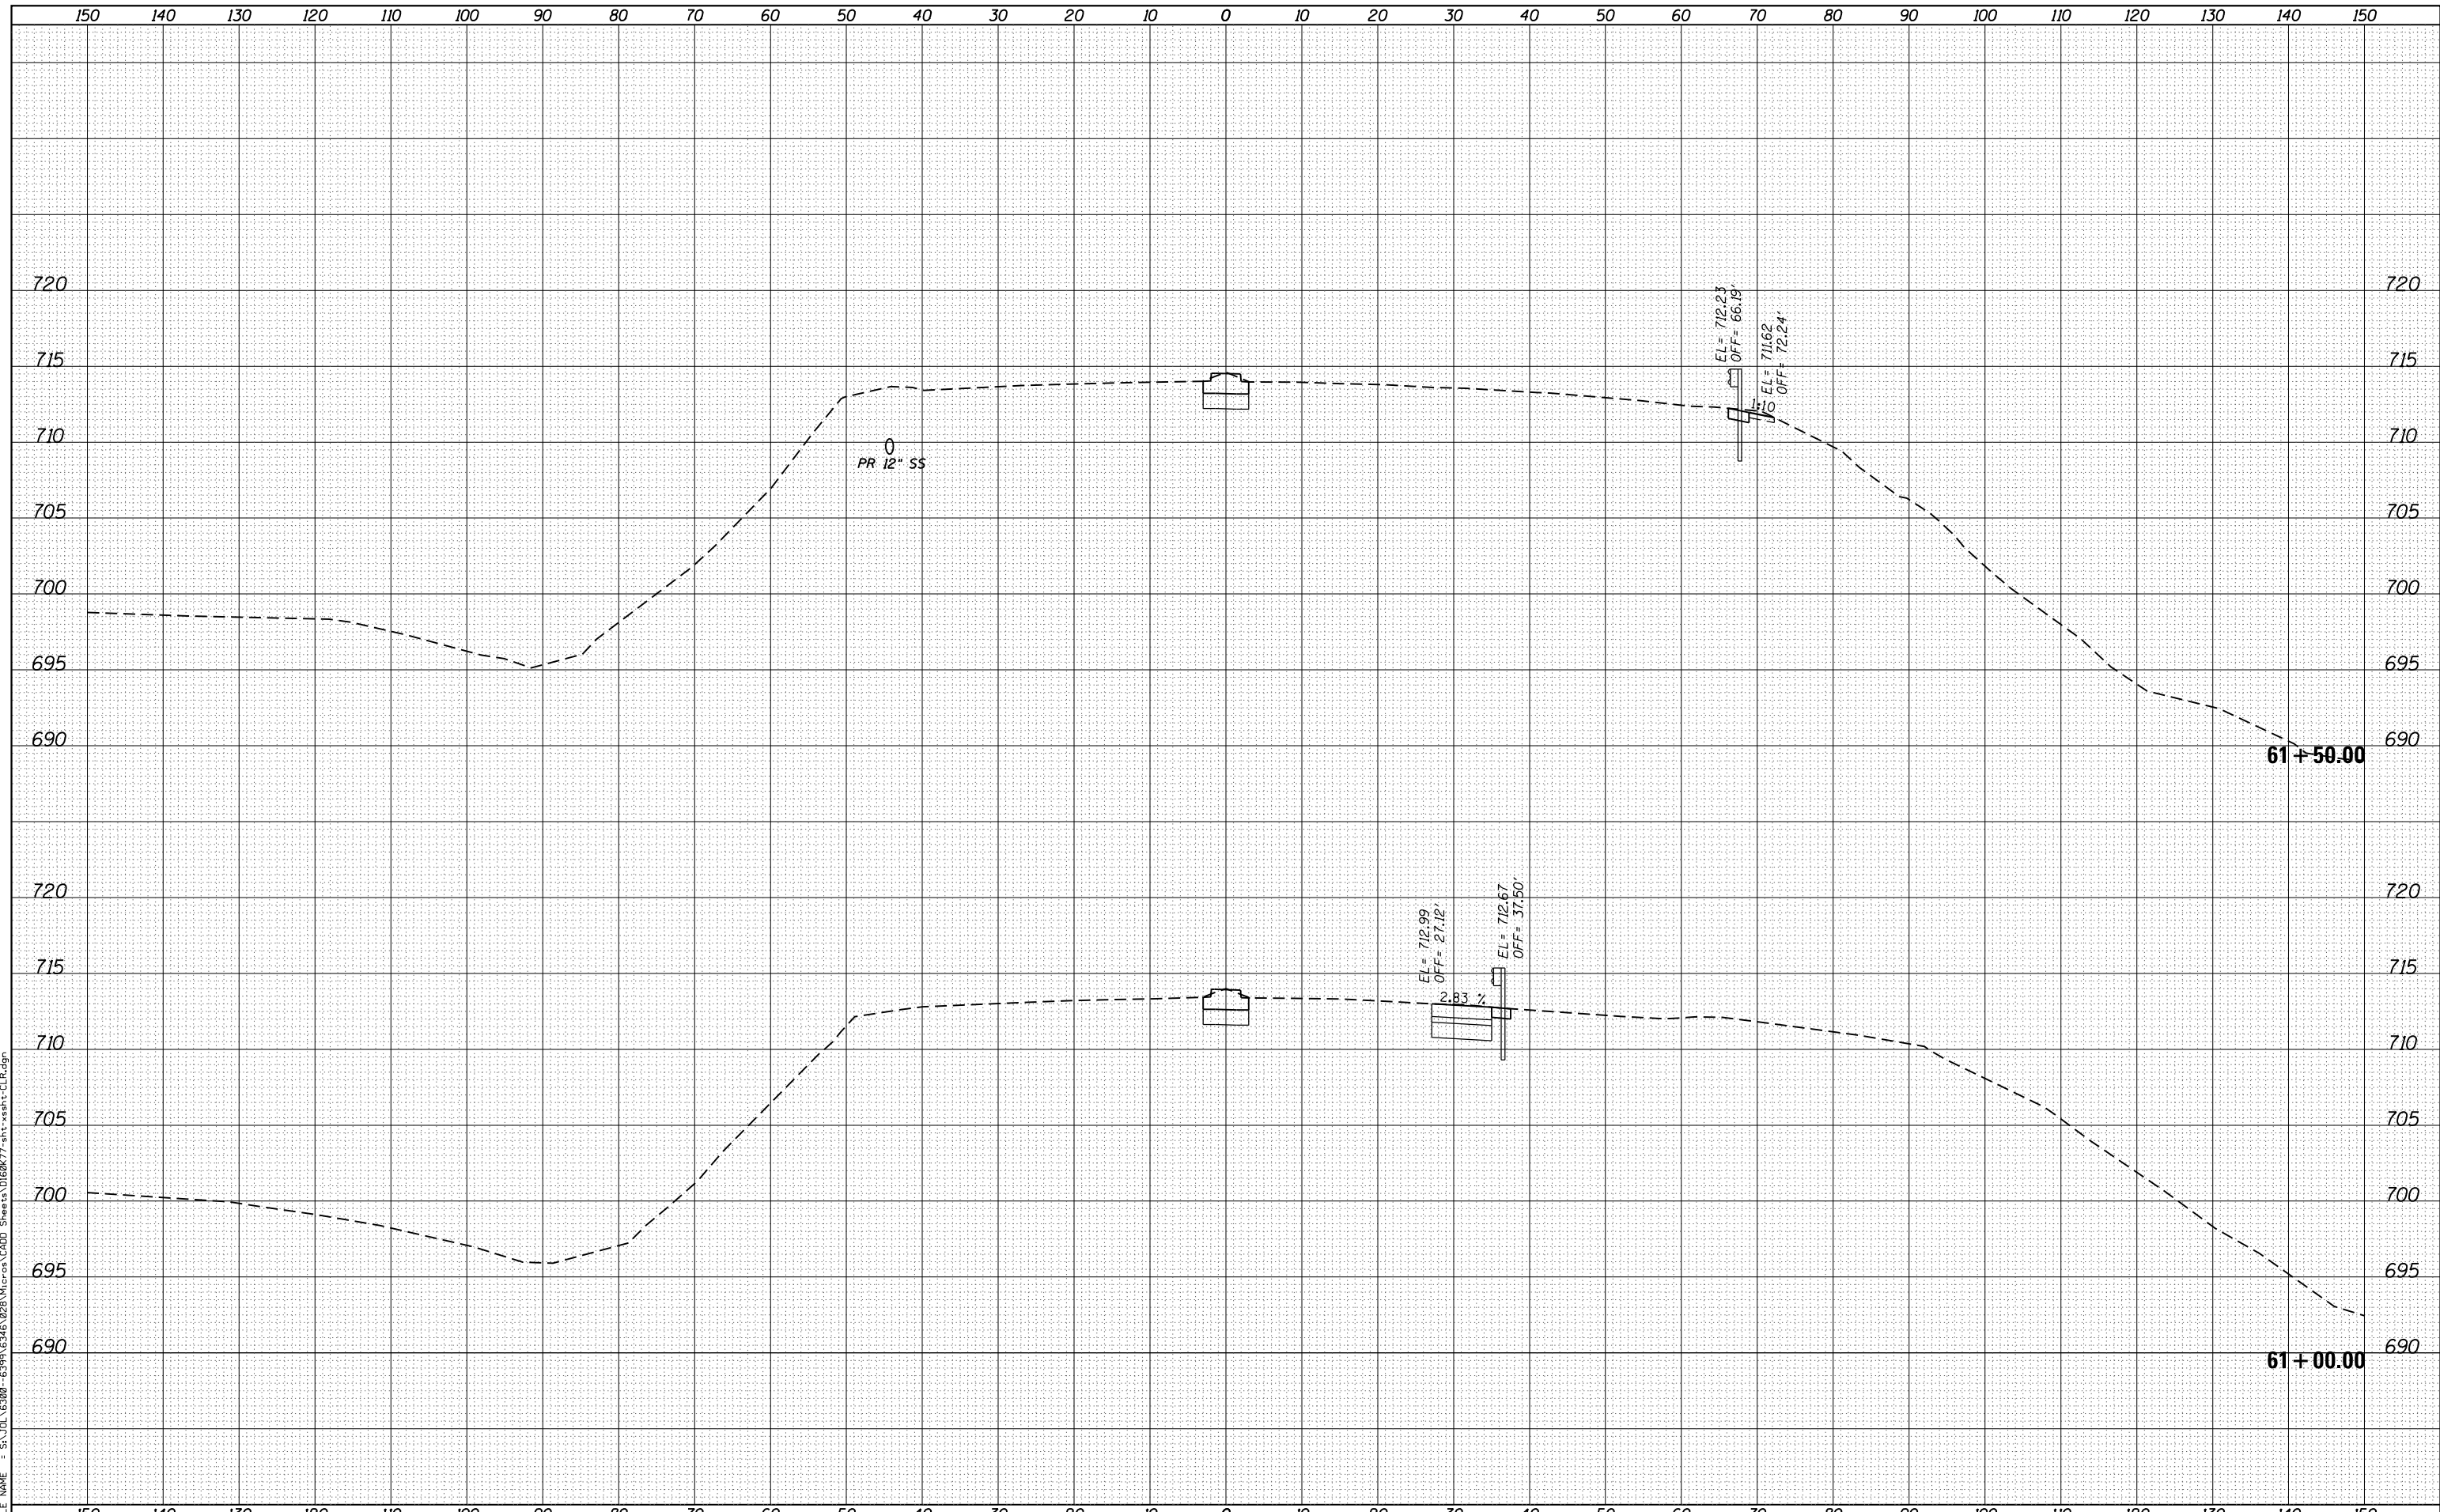

STRAND ASSOCIATES
 1170 SOUTH HOUBOLT ROAD
 JOLIET, ILLINOIS 60431
 (815) 744-4200

| | | |
|-----------------------------|-----------------|-----------|
| USER NAME = dennisw | DESIGNED - MAG | REVISED - |
| MODEL NAME = Default | DRAWN - DJW | REVISED - |
| PLOT SCALE = 20.0000' / in. | CHECKED - DWG | REVISED - |
| PLOT DATE = 1/30/2013 | DATE - 01-24-13 | REVISED - |

**STATE OF ILLINOIS
 DEPARTMENT OF TRANSPORTATION**

COUNTY LINE ROAD CROSS SECTIONS

SCALE: SHEET OF SHEETS STA. 61+00.00 TO STA. 61+50.00

| F.A.I. RTE. | SECTION | COUNTY | TOTAL SHEETS | SHEET NO. |
|--------------------|----------|-------------|--------------|-----------|
| 55 | 22-1HB-R | COOK/DUPAGE | 161 | 148 |
| CONTRACT NO. 60K77 | | | | |

ILLINOIS FED. AID PROJECT