


FINAL SURVEY NO.	SURVEYED PLOTTED AREAS CHECKED	BY	DATE

ORIGINAL SURVEY NO.	SURVEYED PLOTTED AREAS CHECKED	BY	DATE

FILE NAME = SA\JUL16380 - 6399\6346\028\Work\03 CAD Sheets\0162677-1-11-13-13-RampB.dgn

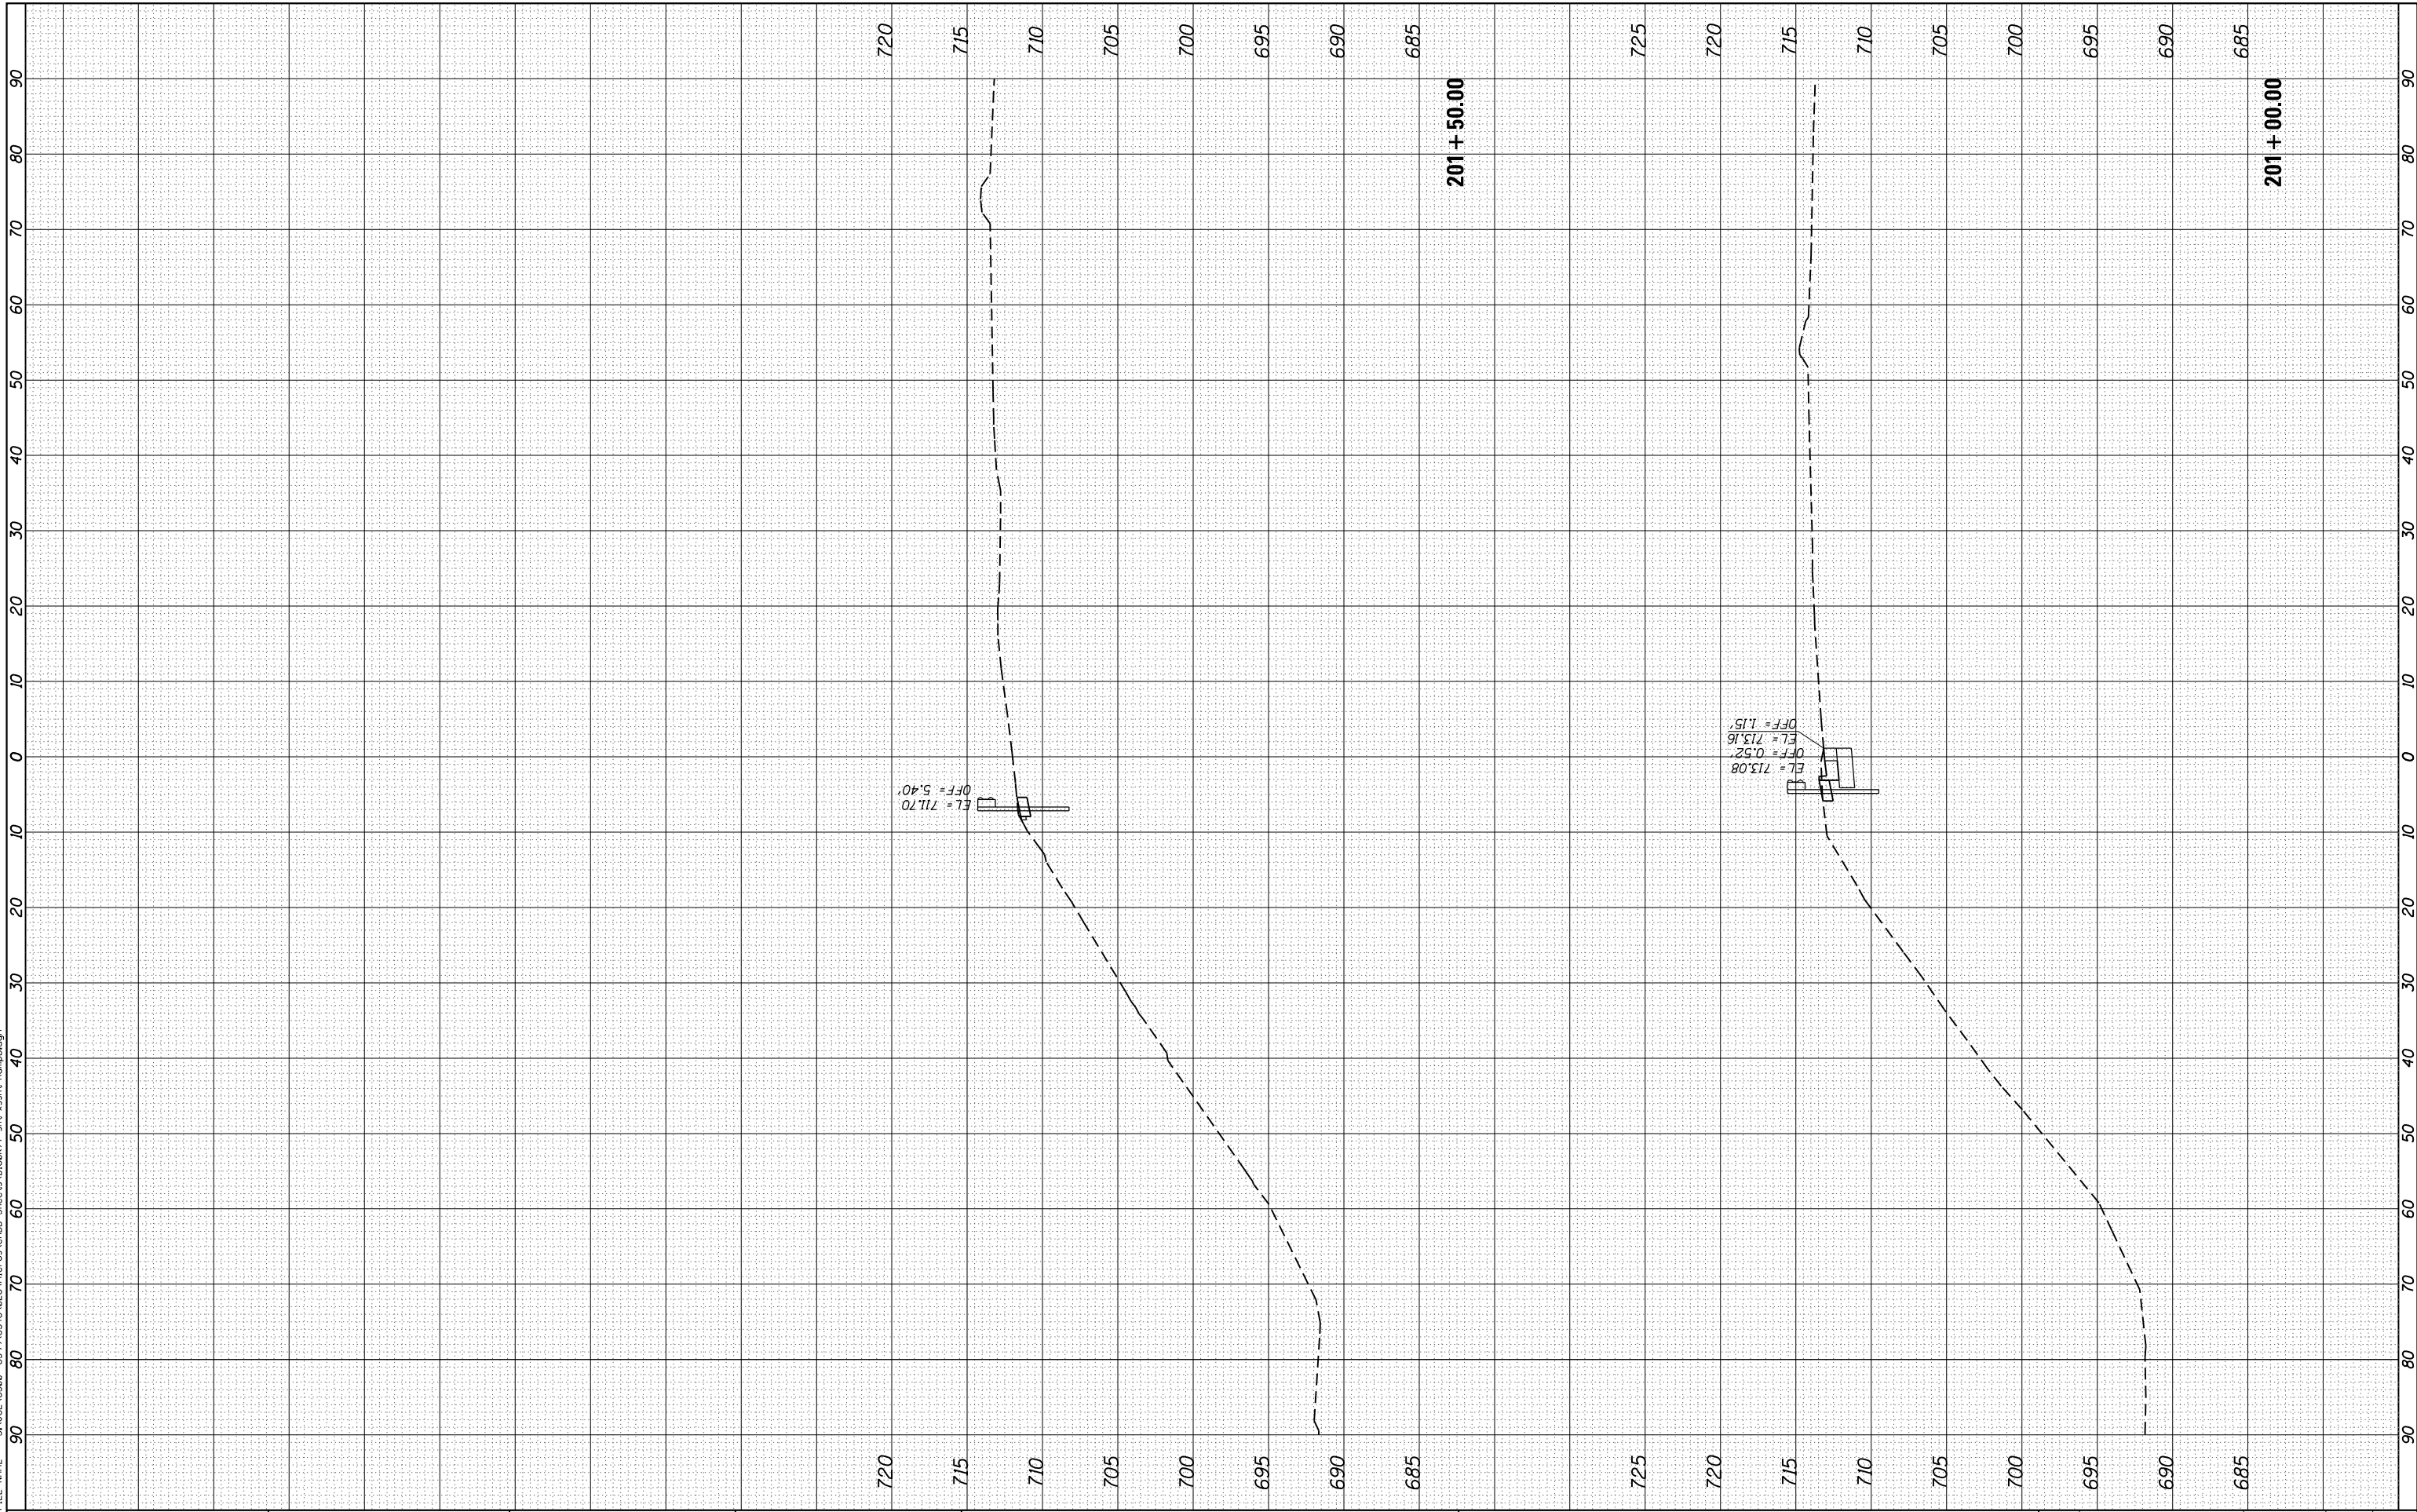

STRAND ASSOCIATES*
 1170 SOUTH HOUBOLT ROAD
 JOLIET, ILLINOIS 60431
 (815) 744-4200

USER NAME = dennisw	DESIGNED - MAG	REVISED -
MODEL NAME = Default	DRAWN - DJW	REVISED -
PLOT SCALE = 20.0000' / in.	CHECKED - DWG	REVISED -
PLOT DATE = 1/30/2013	DATE - 01-24-13	REVISED -

DESIGNED - MAG	REVISED -
DRAWN - DJW	REVISED -
CHECKED - DWG	REVISED -
DATE - 01-24-13	REVISED -

**STATE OF ILLINOIS
 DEPARTMENT OF TRANSPORTATION**

RAMP B CROSS SECTIONS

SCALE: SHEET OF SHEETS STA. 201+00.00 TO STA. 201+50.00

F.A.I. RTE. 55	SECTION 22-1HB-R	COUNTY COOK/DUPAGE	TOTAL SHEETS 161	SHEET NO. 152
CONTRACT NO. 60K77				
ILLINOIS FED. AID PROJECT				