


| | | | |
|------------------|--------------------------------|----|------|
| FINAL SURVEY NO. | SURVEYED PLOTTED AREAS CHECKED | BY | DATE |
| | | | |
| | | | |
| | | | |

| | | | |
|---------------------|--------------------------------|----|------|
| ORIGINAL SURVEY NO. | SURVEYED PLOTTED AREAS CHECKED | BY | DATE |
| | | | |
| | | | |
| | | | |

FILE NAME = SA\JUL16380 - 6399\6346\028\Work\03 CAD Sheets\0162677-1st-1st-RampC.dgn

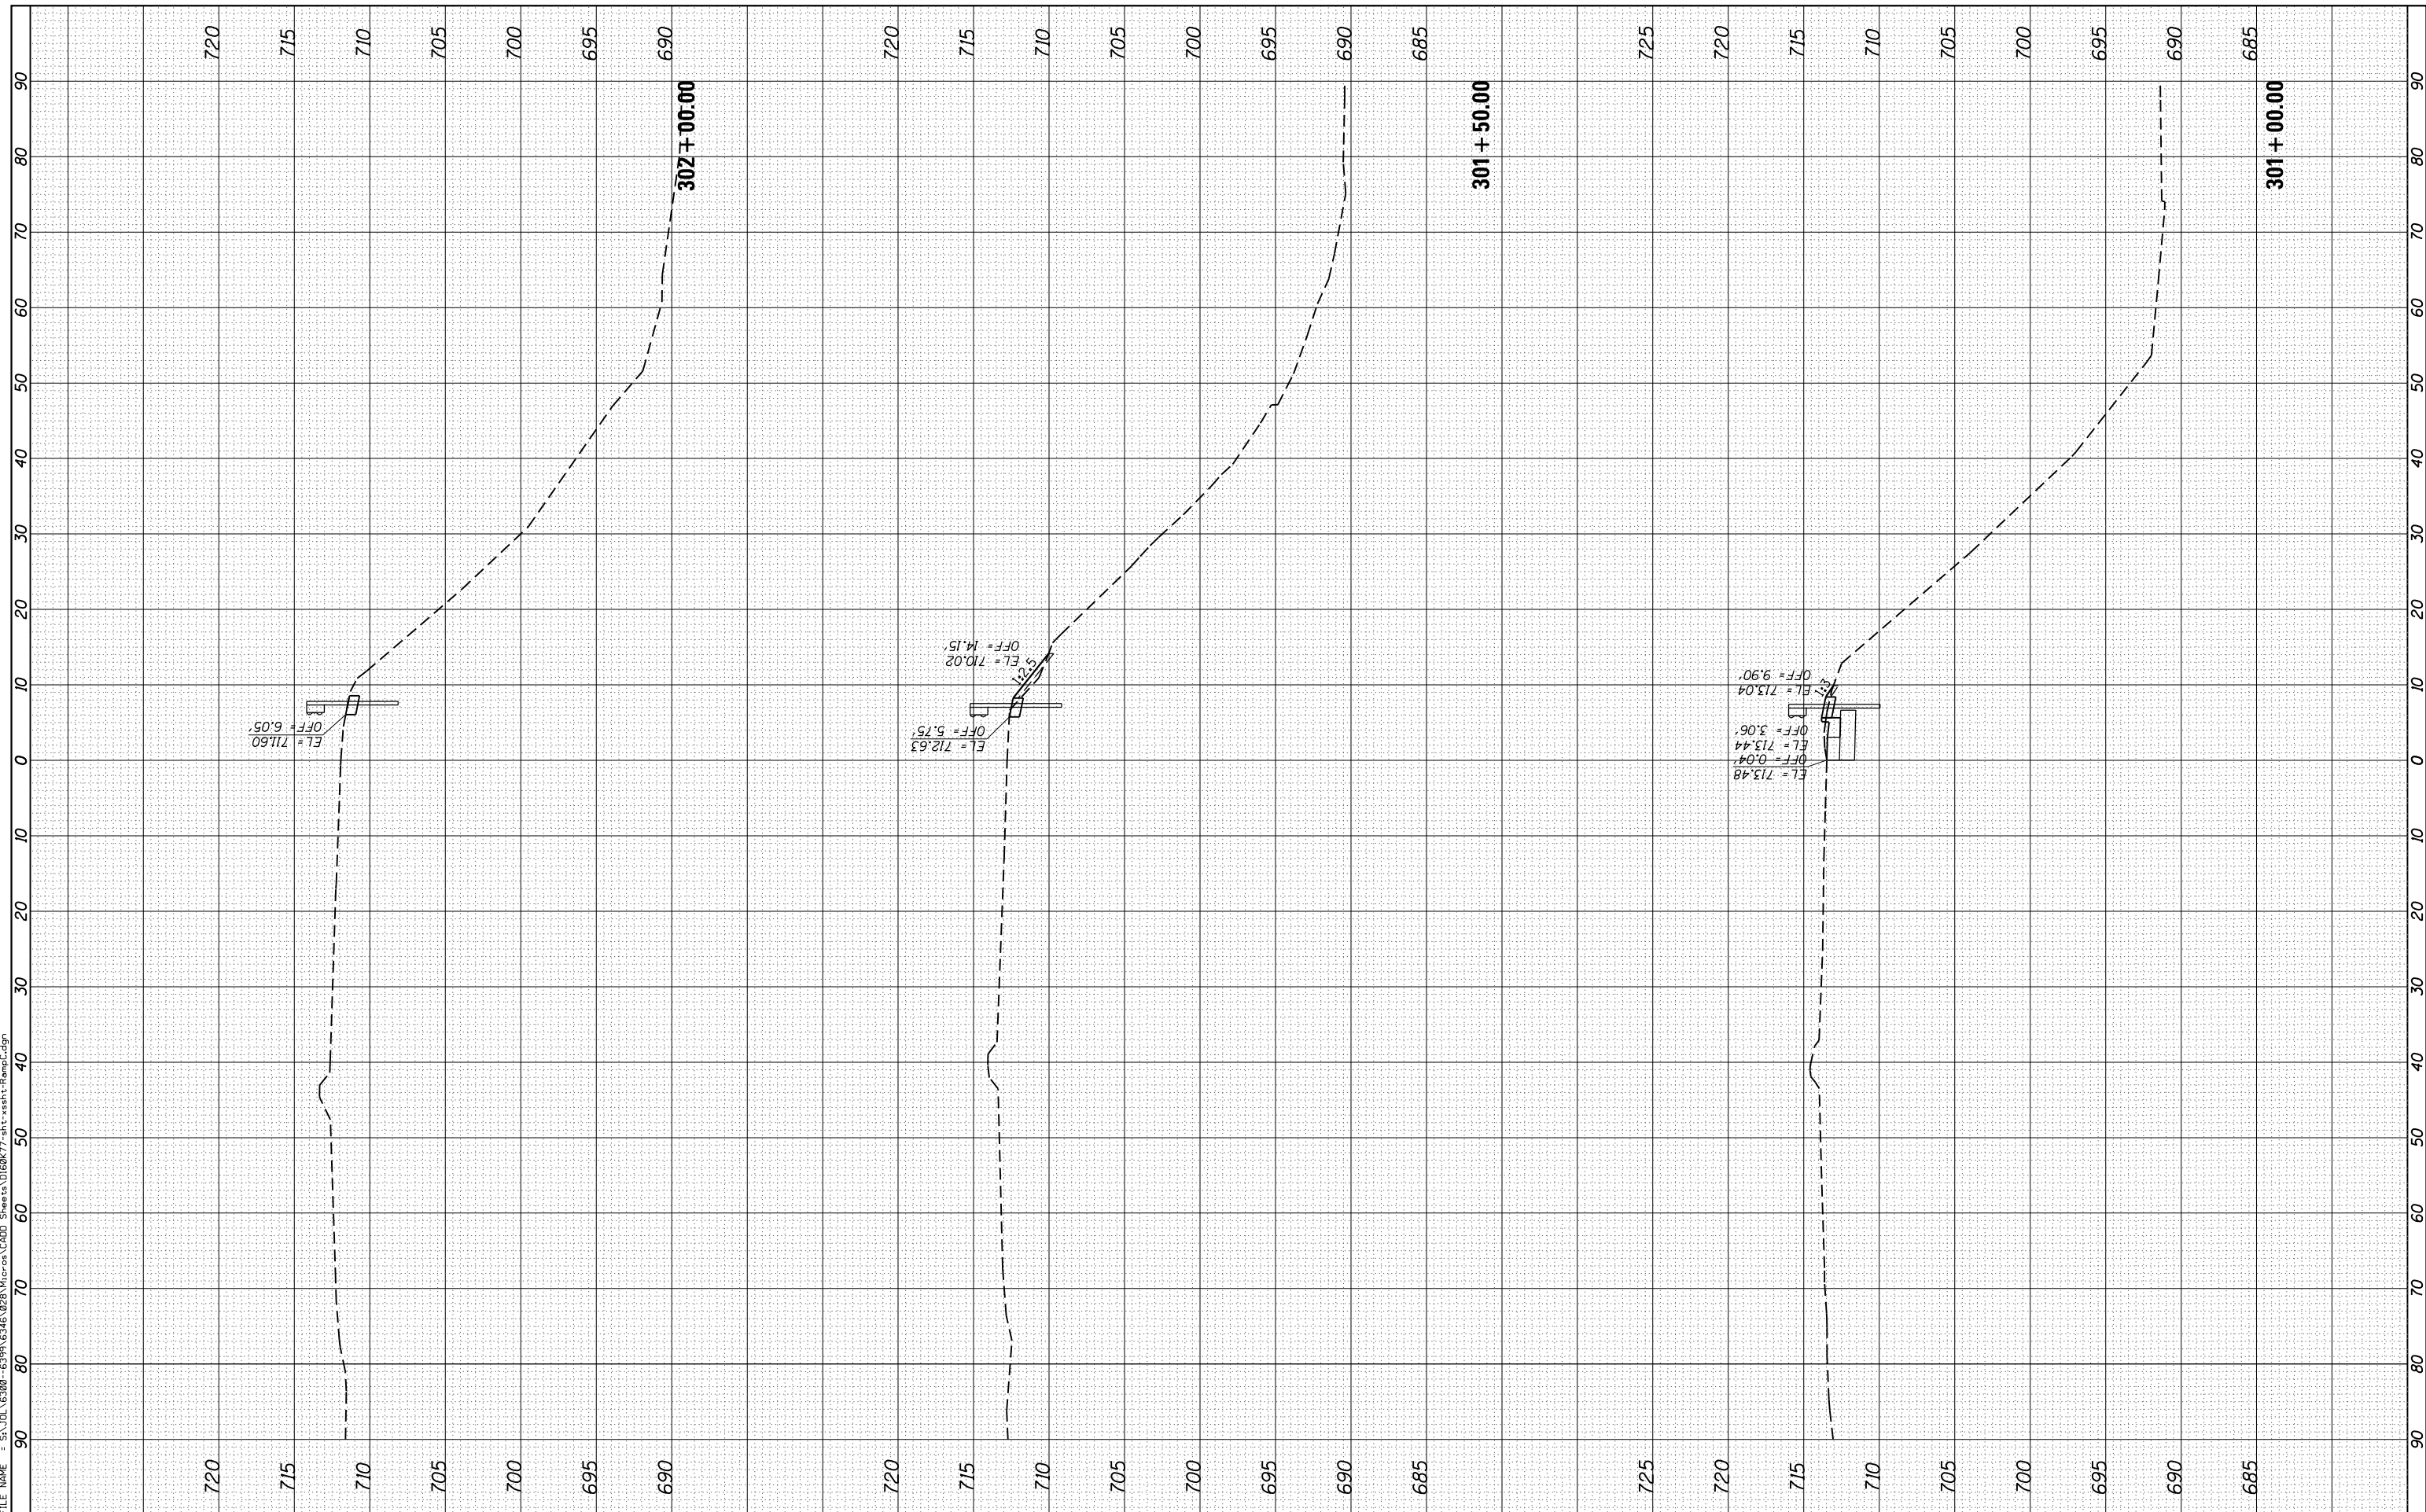

STRAND ASSOCIATES*
 1170 SOUTH HOUBOLT ROAD
 JOLIET, ILLINOIS 60431
 (815) 744-4200

| | | |
|-----------------------------|-----------------|-----------|
| USER NAME = dennisw | DESIGNED - MAG | REVISED - |
| MODEL NAME = Default | DRAWN - DJW | REVISED - |
| PLOT SCALE = 20.0000' / in. | CHECKED - DWG | REVISED - |
| PLOT DATE = 1/30/2013 | DATE - 01-24-13 | REVISED - |

**STATE OF ILLINOIS
 DEPARTMENT OF TRANSPORTATION**

RAMP C CROSS SECTIONS
 SCALE: SHEET OF SHEETS STA. 301+00.00 TO STA. 302+00.00

| | | | | |
|---------------------------|------------------|--------------------|------------------|---------------|
| F.A.I. RTE. 55 | SECTION 22-1HB-R | COUNTY COOK/DUPAGE | TOTAL SHEETS 161 | SHEET NO. 154 |
| CONTRACT NO. 60K77 | | | | |
| ILLINOIS FED. AID PROJECT | | | | |