


FINAL SURVEY NO.	SURVEYED PLOTTED AREAS CHECKED	BY	DATE
NOTE BOOK NO.	TEMPLATE AREAS CHECKED		

ORIGINAL SURVEY NO.	SURVEYED PLOTTED AREAS CHECKED	BY	DATE

FILE NAME = SA\JUL163800 - 6399\6346\028\Work\03 CAD Sheets\01626\77-81t-ssht-RampF.dgn

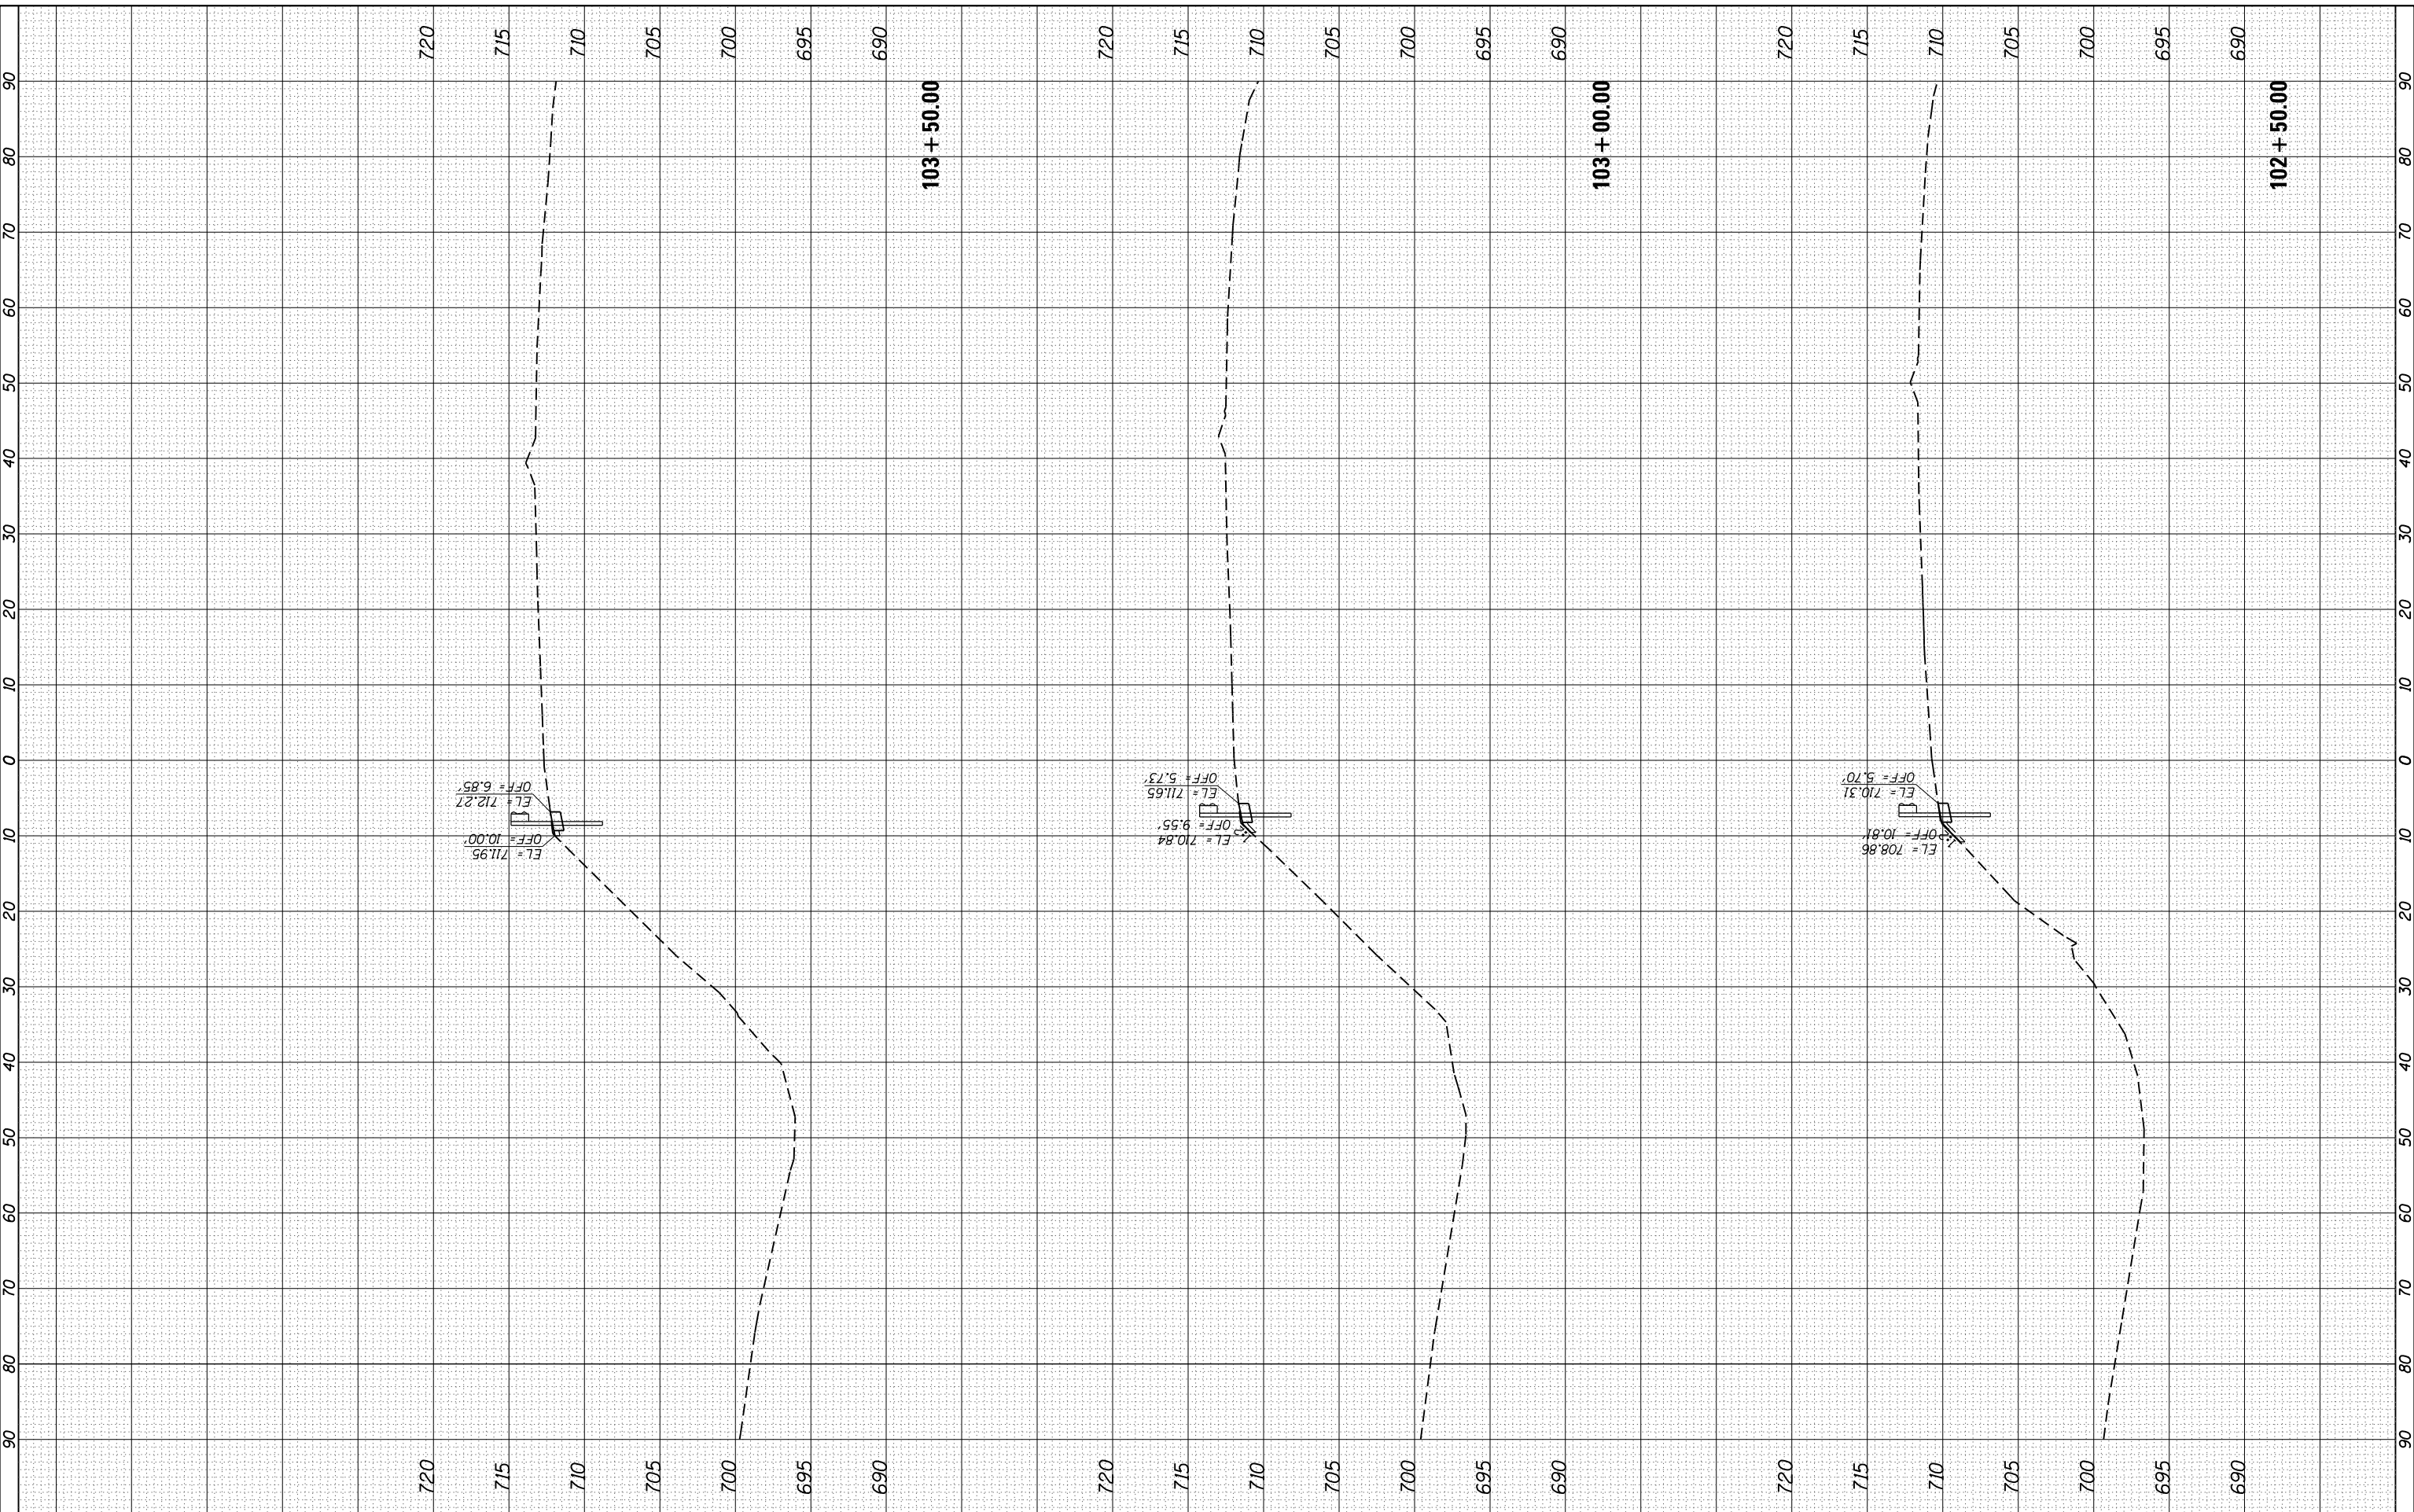

STRAND ASSOCIATES*
 1170 SOUTH HOUBOLT ROAD
 JOLIET, ILLINOIS 60431
 (815) 744-4200

USER NAME = dennissw	DESIGNED - MAG	REVISED -
MODEL NAME = Default	DRAWN - DJW	REVISED -
PLOT SCALE = 20.0000' / in.	CHECKED - DWG	REVISED -
PLOT DATE = 1/30/2013	DATE - 01-24-13	REVISED -

**STATE OF ILLINOIS
 DEPARTMENT OF TRANSPORTATION**

RAMP F CROSS SECTIONS

SCALE: SHEET OF SHEETS STA. 102+50.00 TO STA. 103+50.00

F.A.I. RTE. 55	SECTION 22-1HB-R	COUNTY COOK/DUPAGE	TOTAL SHEETS 161	SHEET NO. 160
CONTRACT NO. 60K77				
ILLINOIS FED. AID PROJECT				