


| | | | |
|--------------|---------------|----|------|
| FINAL SURVEY | SURVEYED | BY | DATE |
| NOTE BOOK | PLOTTED | | |
| NO. | TEMPLATE | | |
| | AREAS CHECKED | | |
| | AREAS CHECKED | | |

| | | | |
|-----------------|---------------|----|------|
| ORIGINAL SURVEY | SURVEYED | BY | DATE |
| NOTE BOOK | PLOTTED | | |
| NO. | TEMPLATE | | |
| | AREAS CHECKED | | |
| | AREAS CHECKED | | |

FILE NAME = SA\JUL16380 - 6397\6346\028\Work\04 CAD Sheets\0162677-1st-1st-RampF.dgn

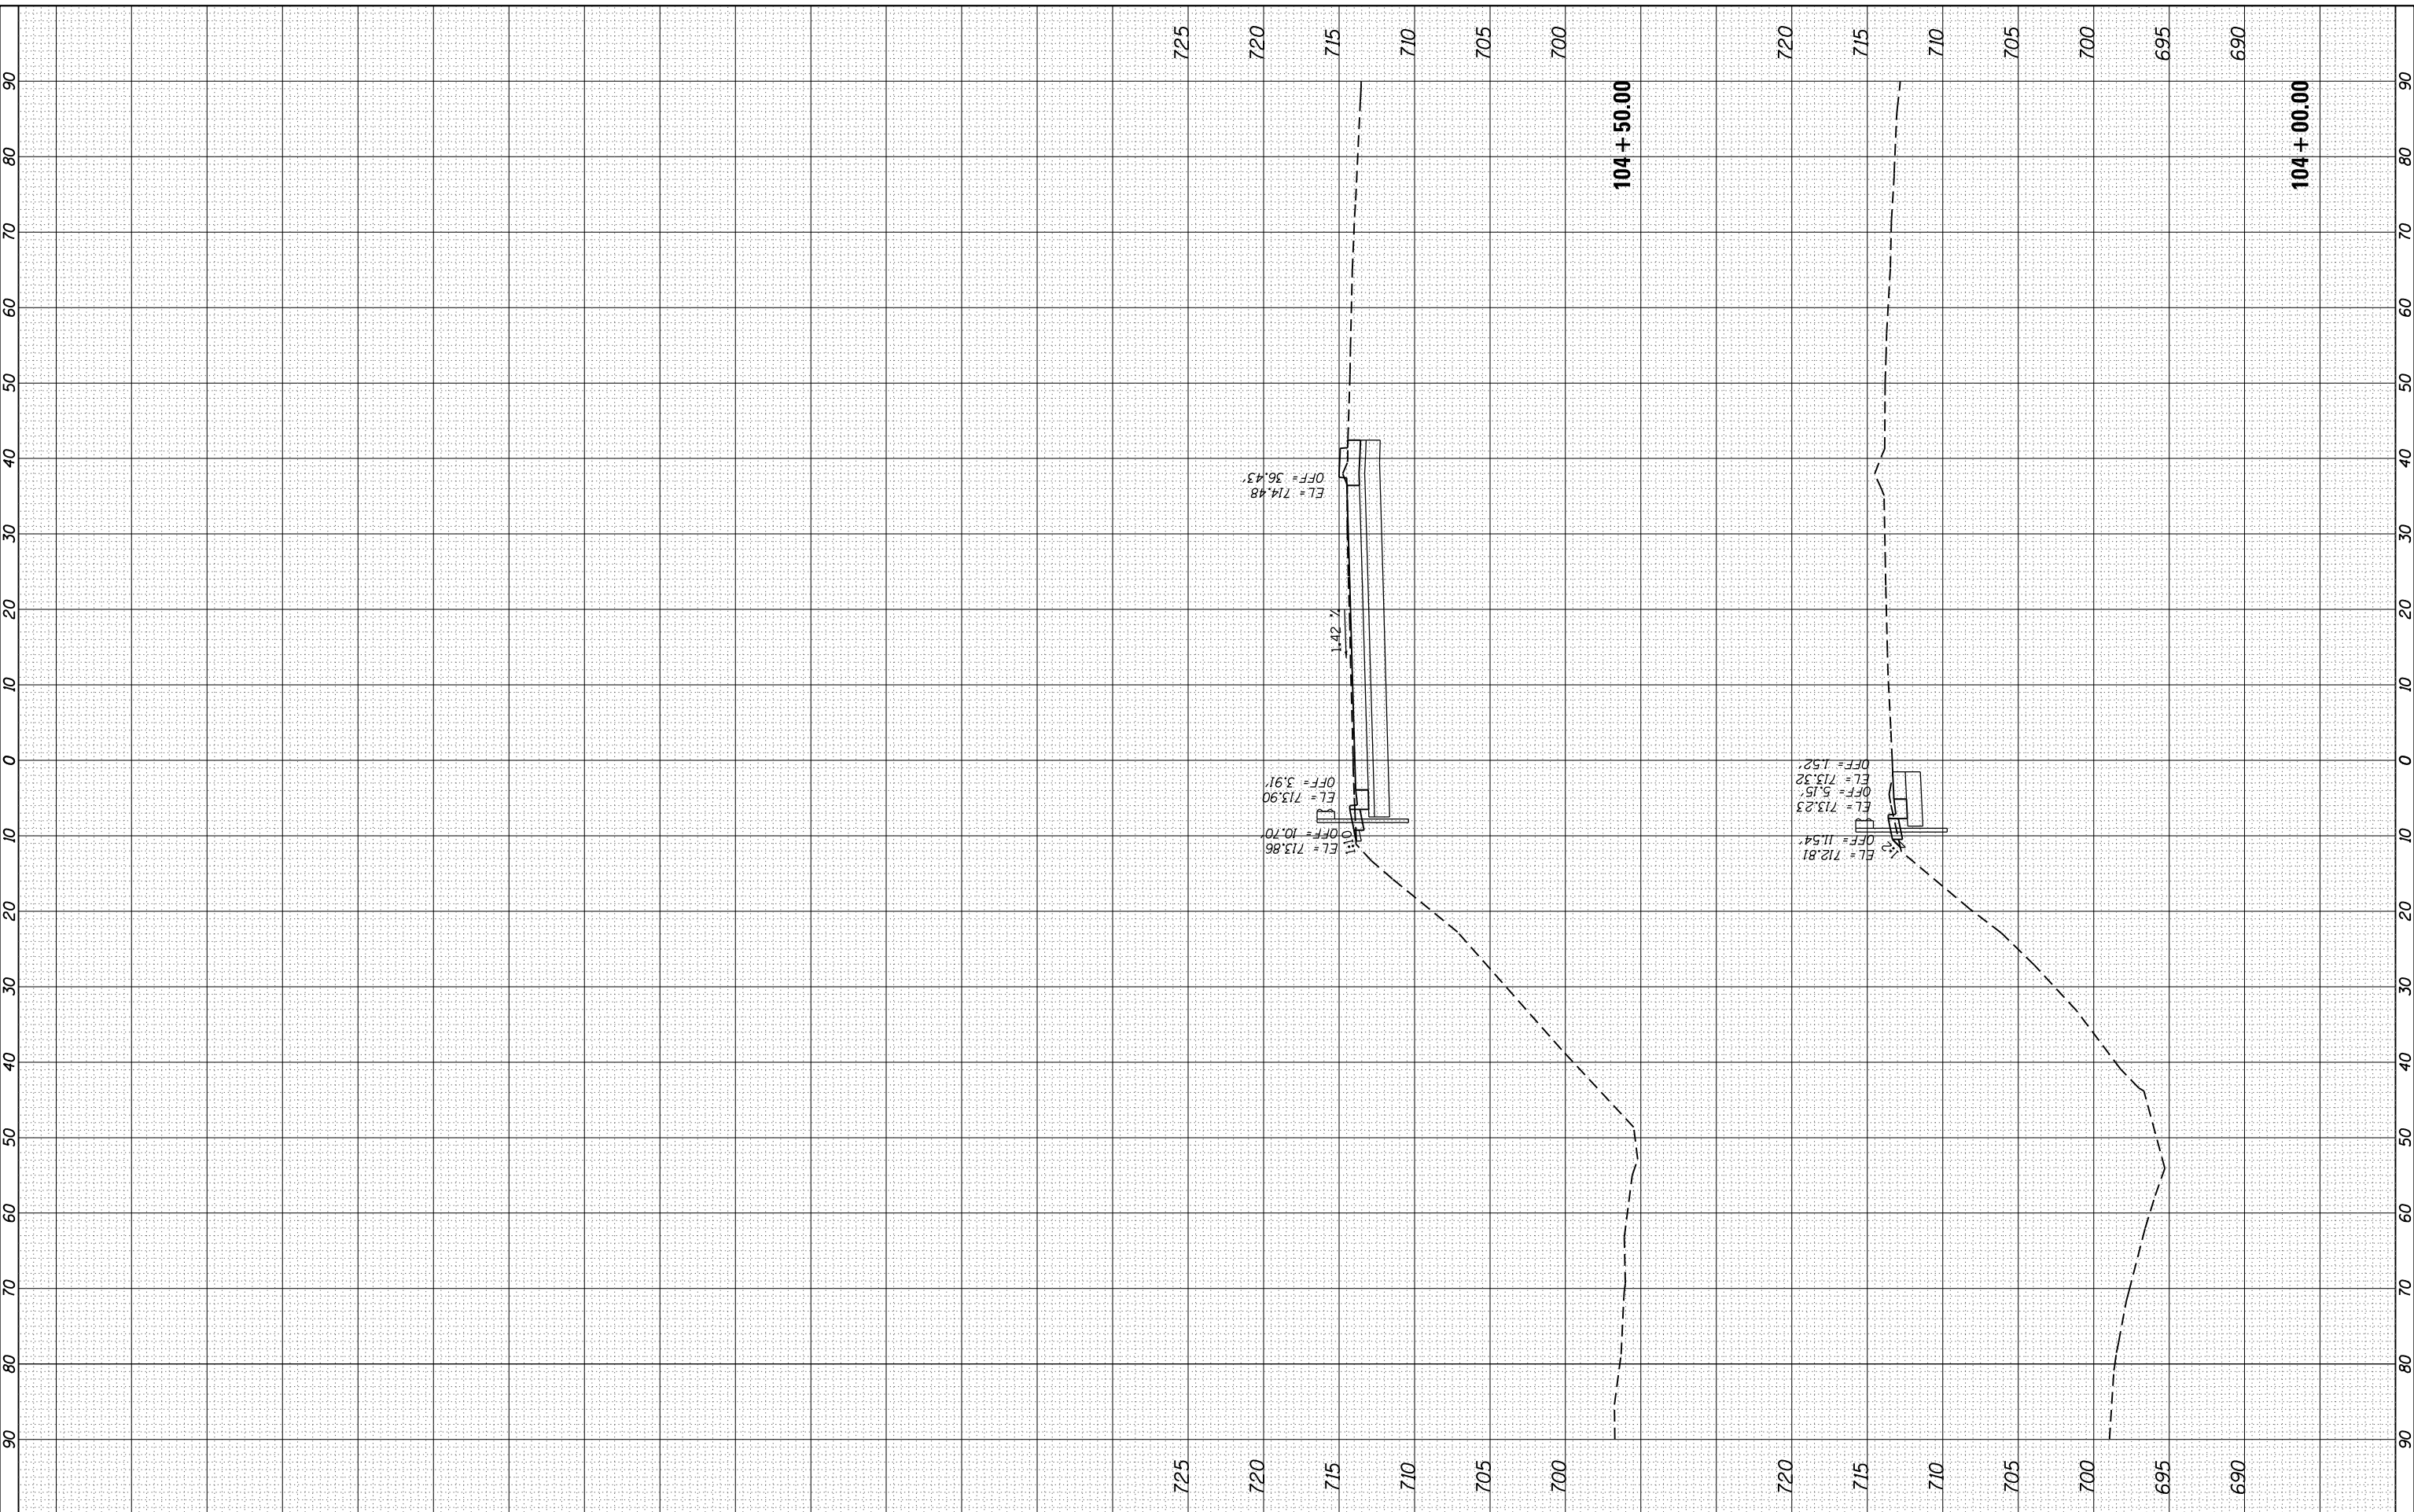

STRAND ASSOCIATES*
1170 SOUTH HOUBOLT ROAD
JOLIET, ILLINOIS 60431
(815) 744-4200

| | | |
|-----------------------------|-----------------|-----------|
| USER NAME = dennissw | DESIGNED - MAG | REVISED - |
| MODEL NAME = Default | DRAWN - DJW | REVISED - |
| PLOT SCALE = 20.0000' / in. | CHECKED - DWG | REVISED - |
| PLOT DATE = 1/30/2013 | DATE - 01-24-13 | REVISED - |

**STATE OF ILLINOIS
DEPARTMENT OF TRANSPORTATION**

RAMP F CROSS SECTIONS

SCALE: SHEET OF SHEETS STA. 104+00.00 TO STA. 104+50.00

| | | | | |
|--------------------|----------|-------------|--------------|-----------|
| F.A.I. RTE. | SECTION | COUNTY | TOTAL SHEETS | SHEET NO. |
| 55 | 22-1HB-R | COOK/DUPAGE | 161 | 161 |
| CONTRACT NO. 60K77 | | | | |

ILLINOIS FED. AID PROJECT