

 







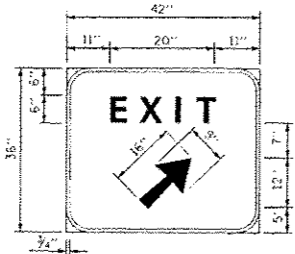
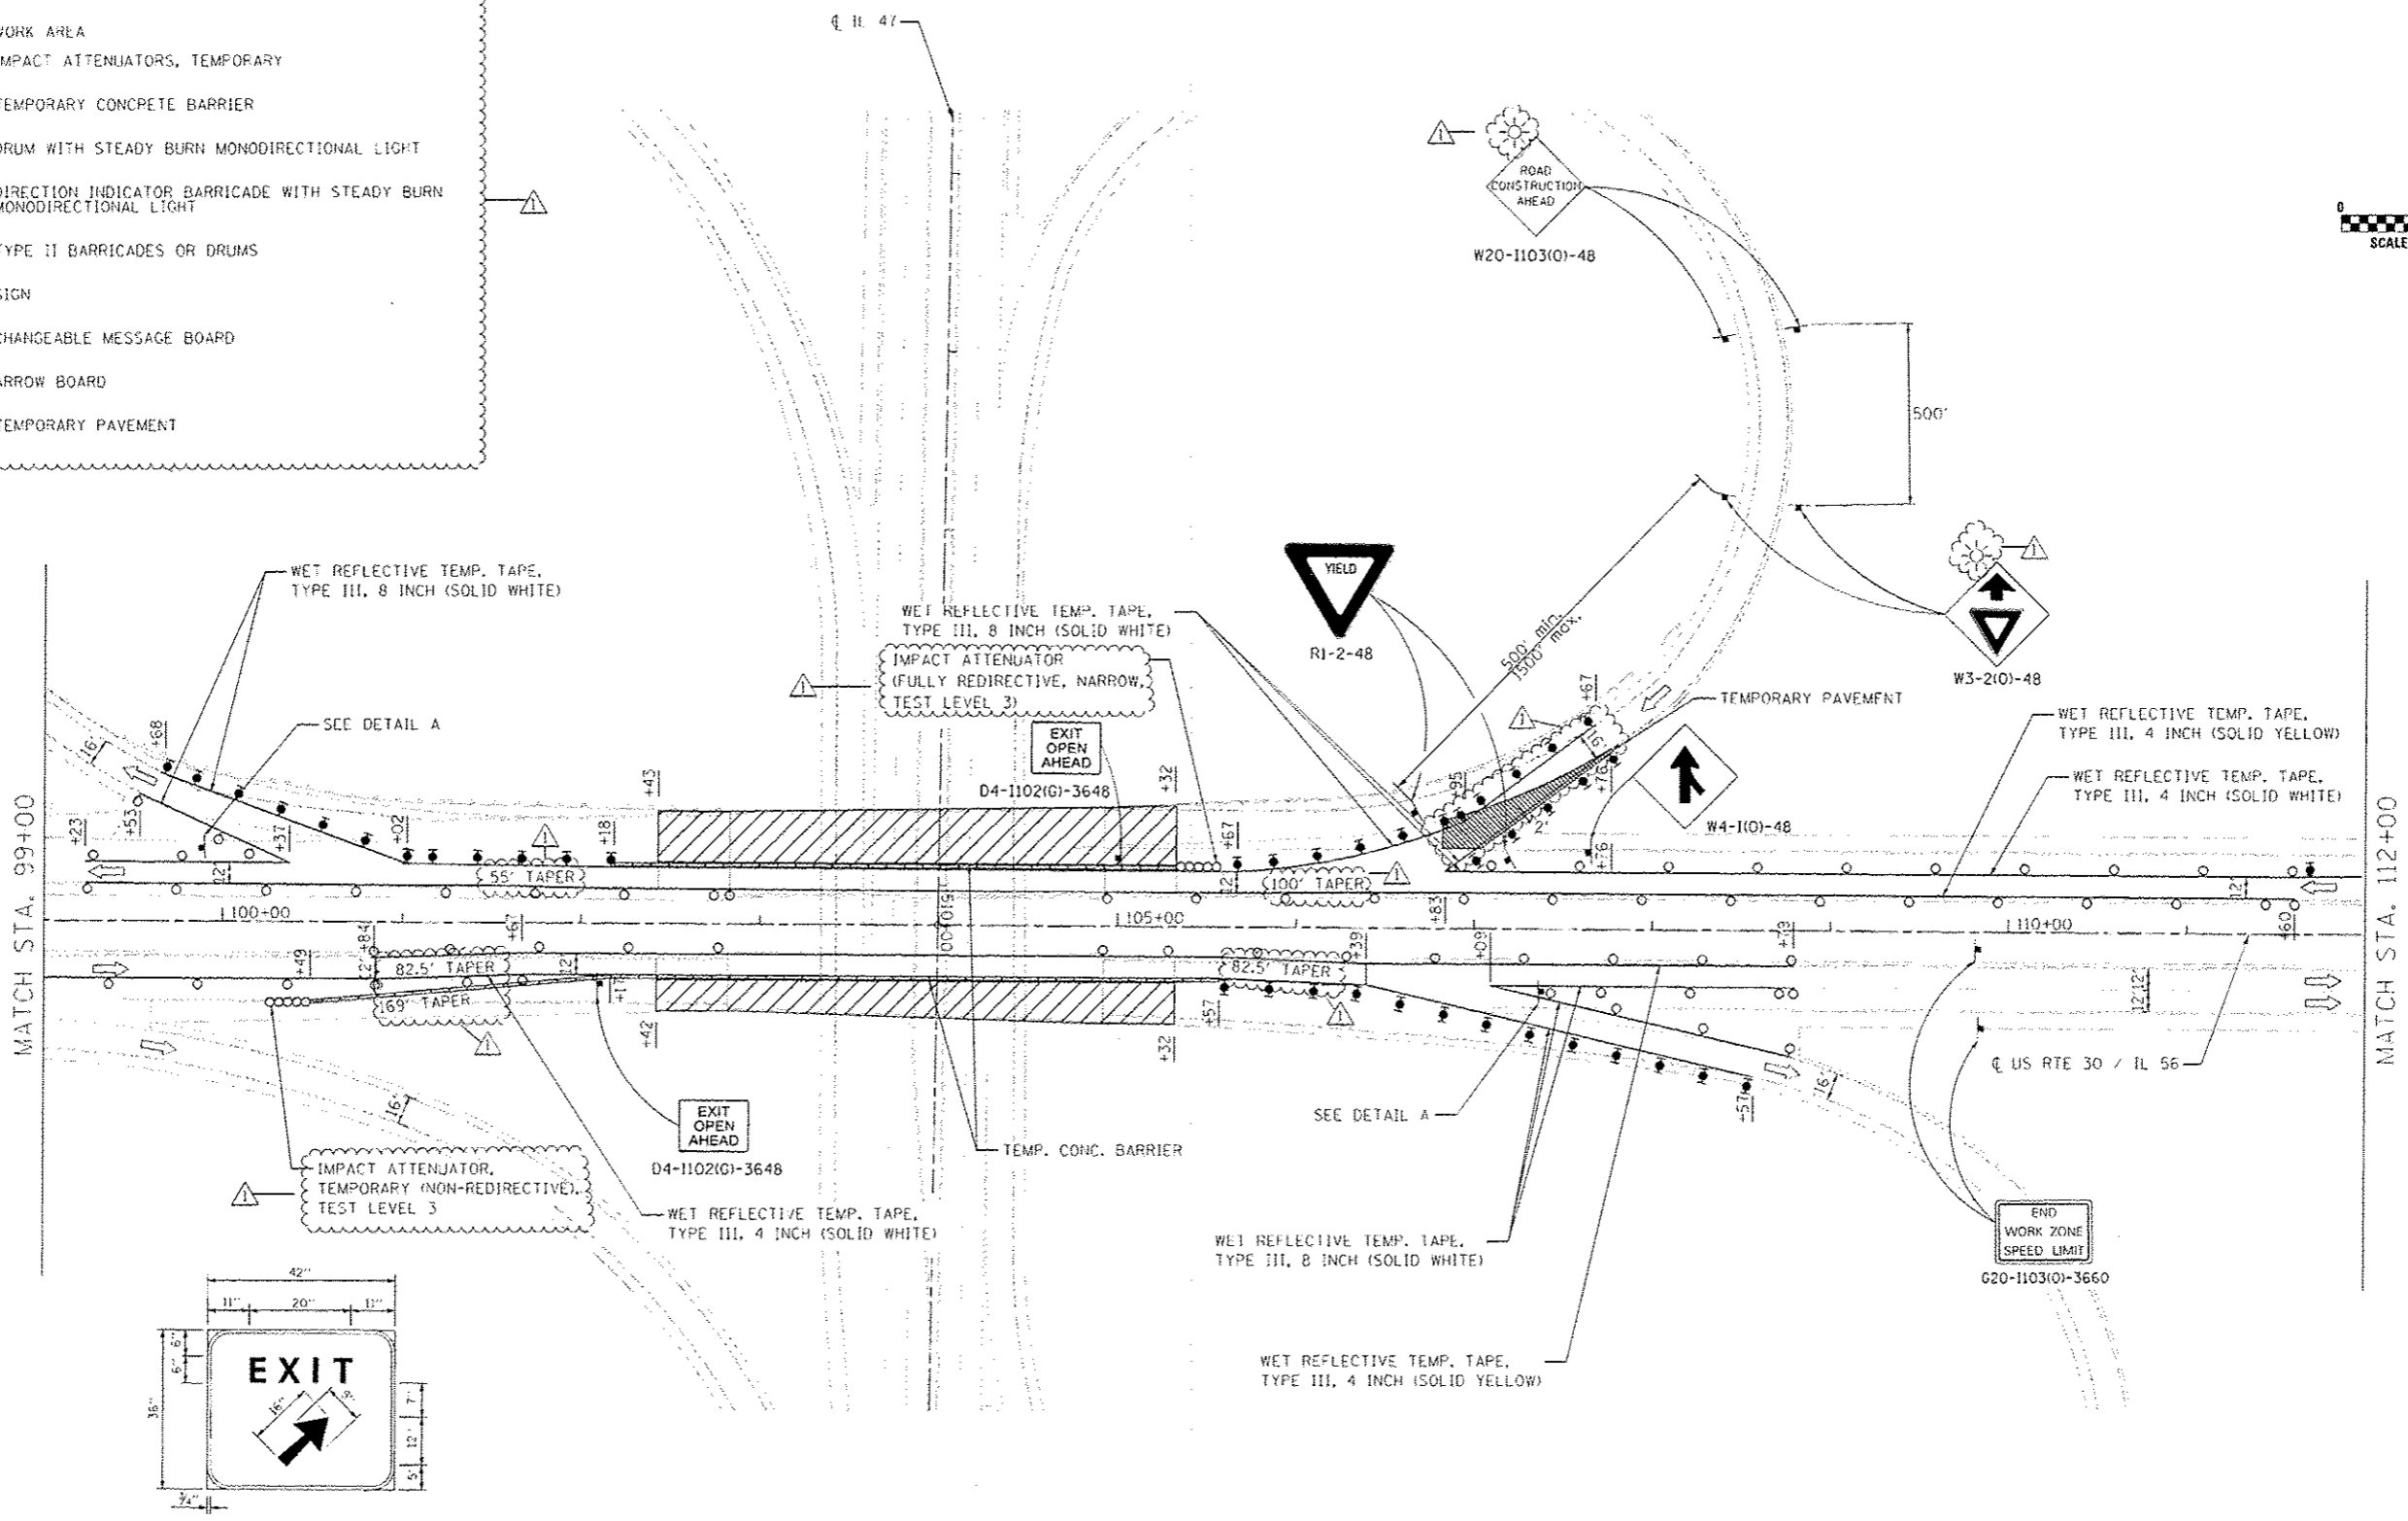
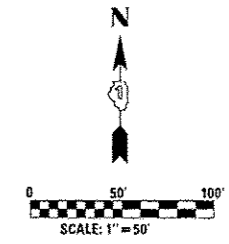


LEGEND

-  WORK AREA
-  IMPACT ATTENUATORS, TEMPORARY
-  TEMPORARY CONCRETE BARRIER
-  DRUM WITH STEADY BURN MONODIRECTIONAL LIGHT
-  DIRECTION INDICATOR BARRICADE WITH STEADY BURN MONODIRECTIONAL LIGHT
-  TYPE II BARRICADES OR DRUMS
-  SIGN
-  CHANGEABLE MESSAGE BOARD
-  ARROW BOARD
-  TEMPORARY PAVEMENT



Background - Green
 Border and legend - White
 "36" size letters
 EXIT SIGN - SPECIAL
DETAIL A



USER NAME - AUSER#	DESIGNED - SEW	REVISED - SL 8/30/2013
	DRAWN - SEW	REVISED -
PLOT SCALE -	CHECKED - ST	REVISED -
PLOT DATE - 9/7/2013	DATE - 11/2011	REVISED -

**STATE OF ILLINOIS
 DEPARTMENT OF TRANSPORTATION**

**MAINTENANCE OF TRAFFIC - STAGE 1 - US ROUTE 30 / IL 56
 US ROUTE 30 / IL 56 OVER IL 47**

SCALE: 1"=50' SHEET NO. 2 OF 3 SHEETS STA. 99+00 TO STA. 112+00

F&P, RTE. 573	SECTION 61 HD-1-7	COUNTY KANE	TOTAL SHEETS 48	SHEET NO. 6
FED. ROAD DIST. NO. ILLINOIS		FED. AIG PROJ#		
CONTRACT NO. GON12				