


STAGE I REMOVAL & CONSTRUCTION
(LOOKING EAST)

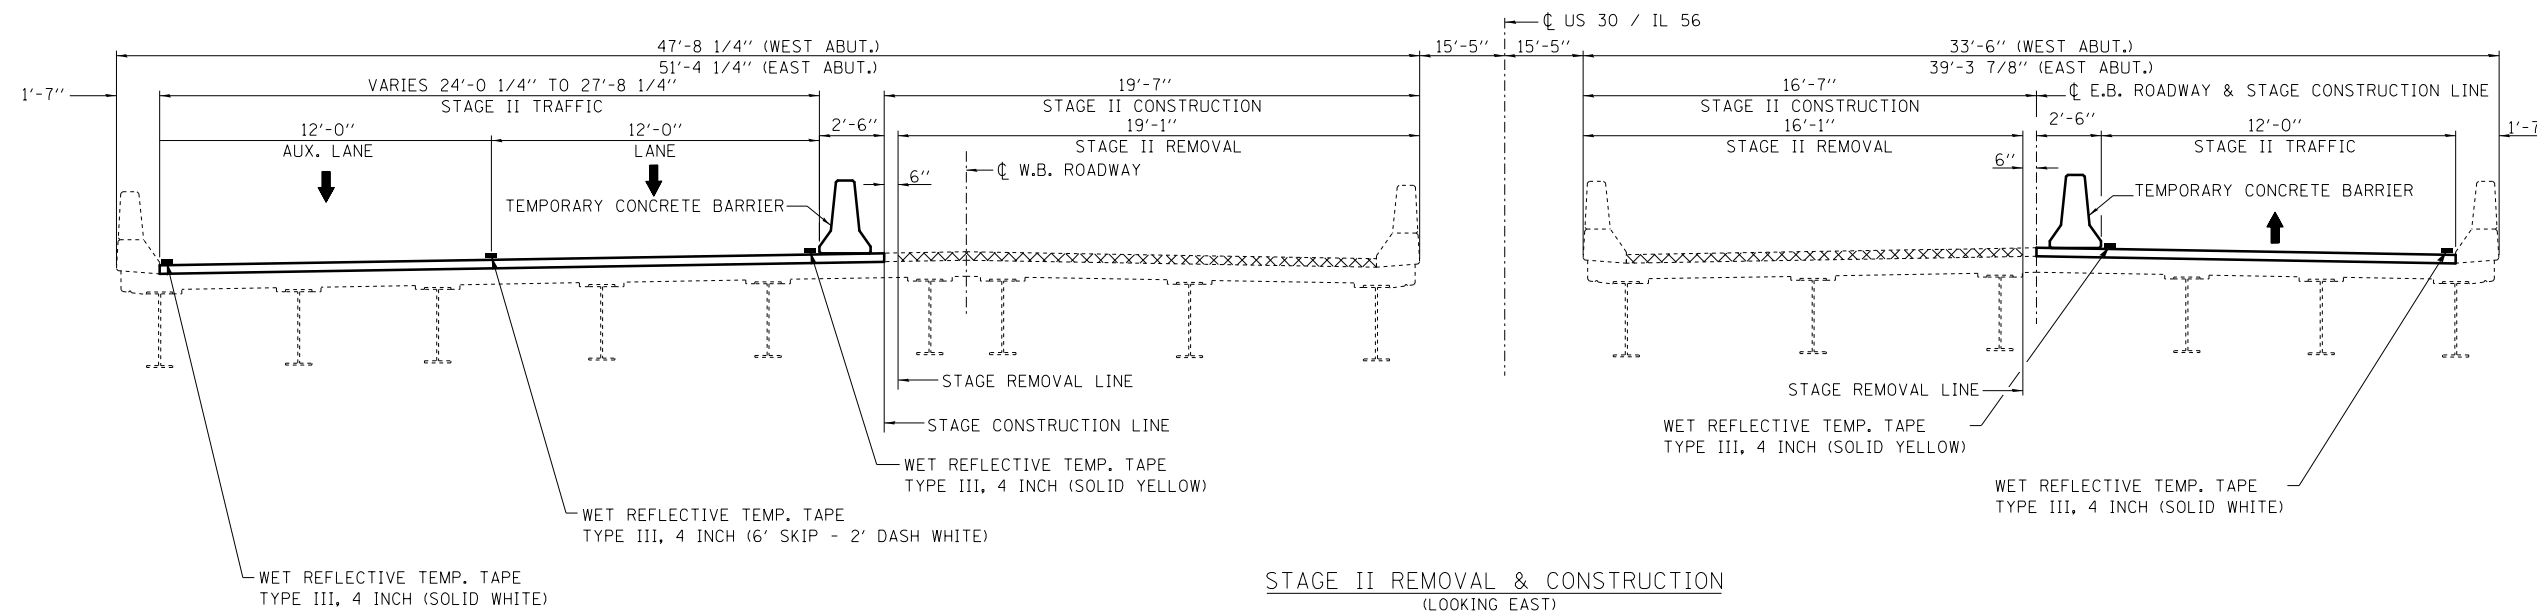

STAGE II REMOVAL & CONSTRUCTION
(LOOKING EAST)

USER NAME = #USER#	DESIGNED - SEW	REVISED -
	DRAWN - SEW	REVISED -
PLOT SCALE = #SCALE#	CHECKED - ST	REVISED -
PLOT DATE = #DATE#	DATE - 11/2011	REVISED -

F.A.P. RTE.	SECTION	COUNTY	TOTAL SHEETS	SHEET NO.
573	61 HB-1-7	KANE	48	4
CONTRACT NO. 60N12				
FED. ROAD DIST. NO.	ILLINOIS FED. AID PROJECT			