







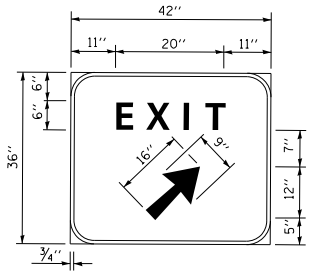
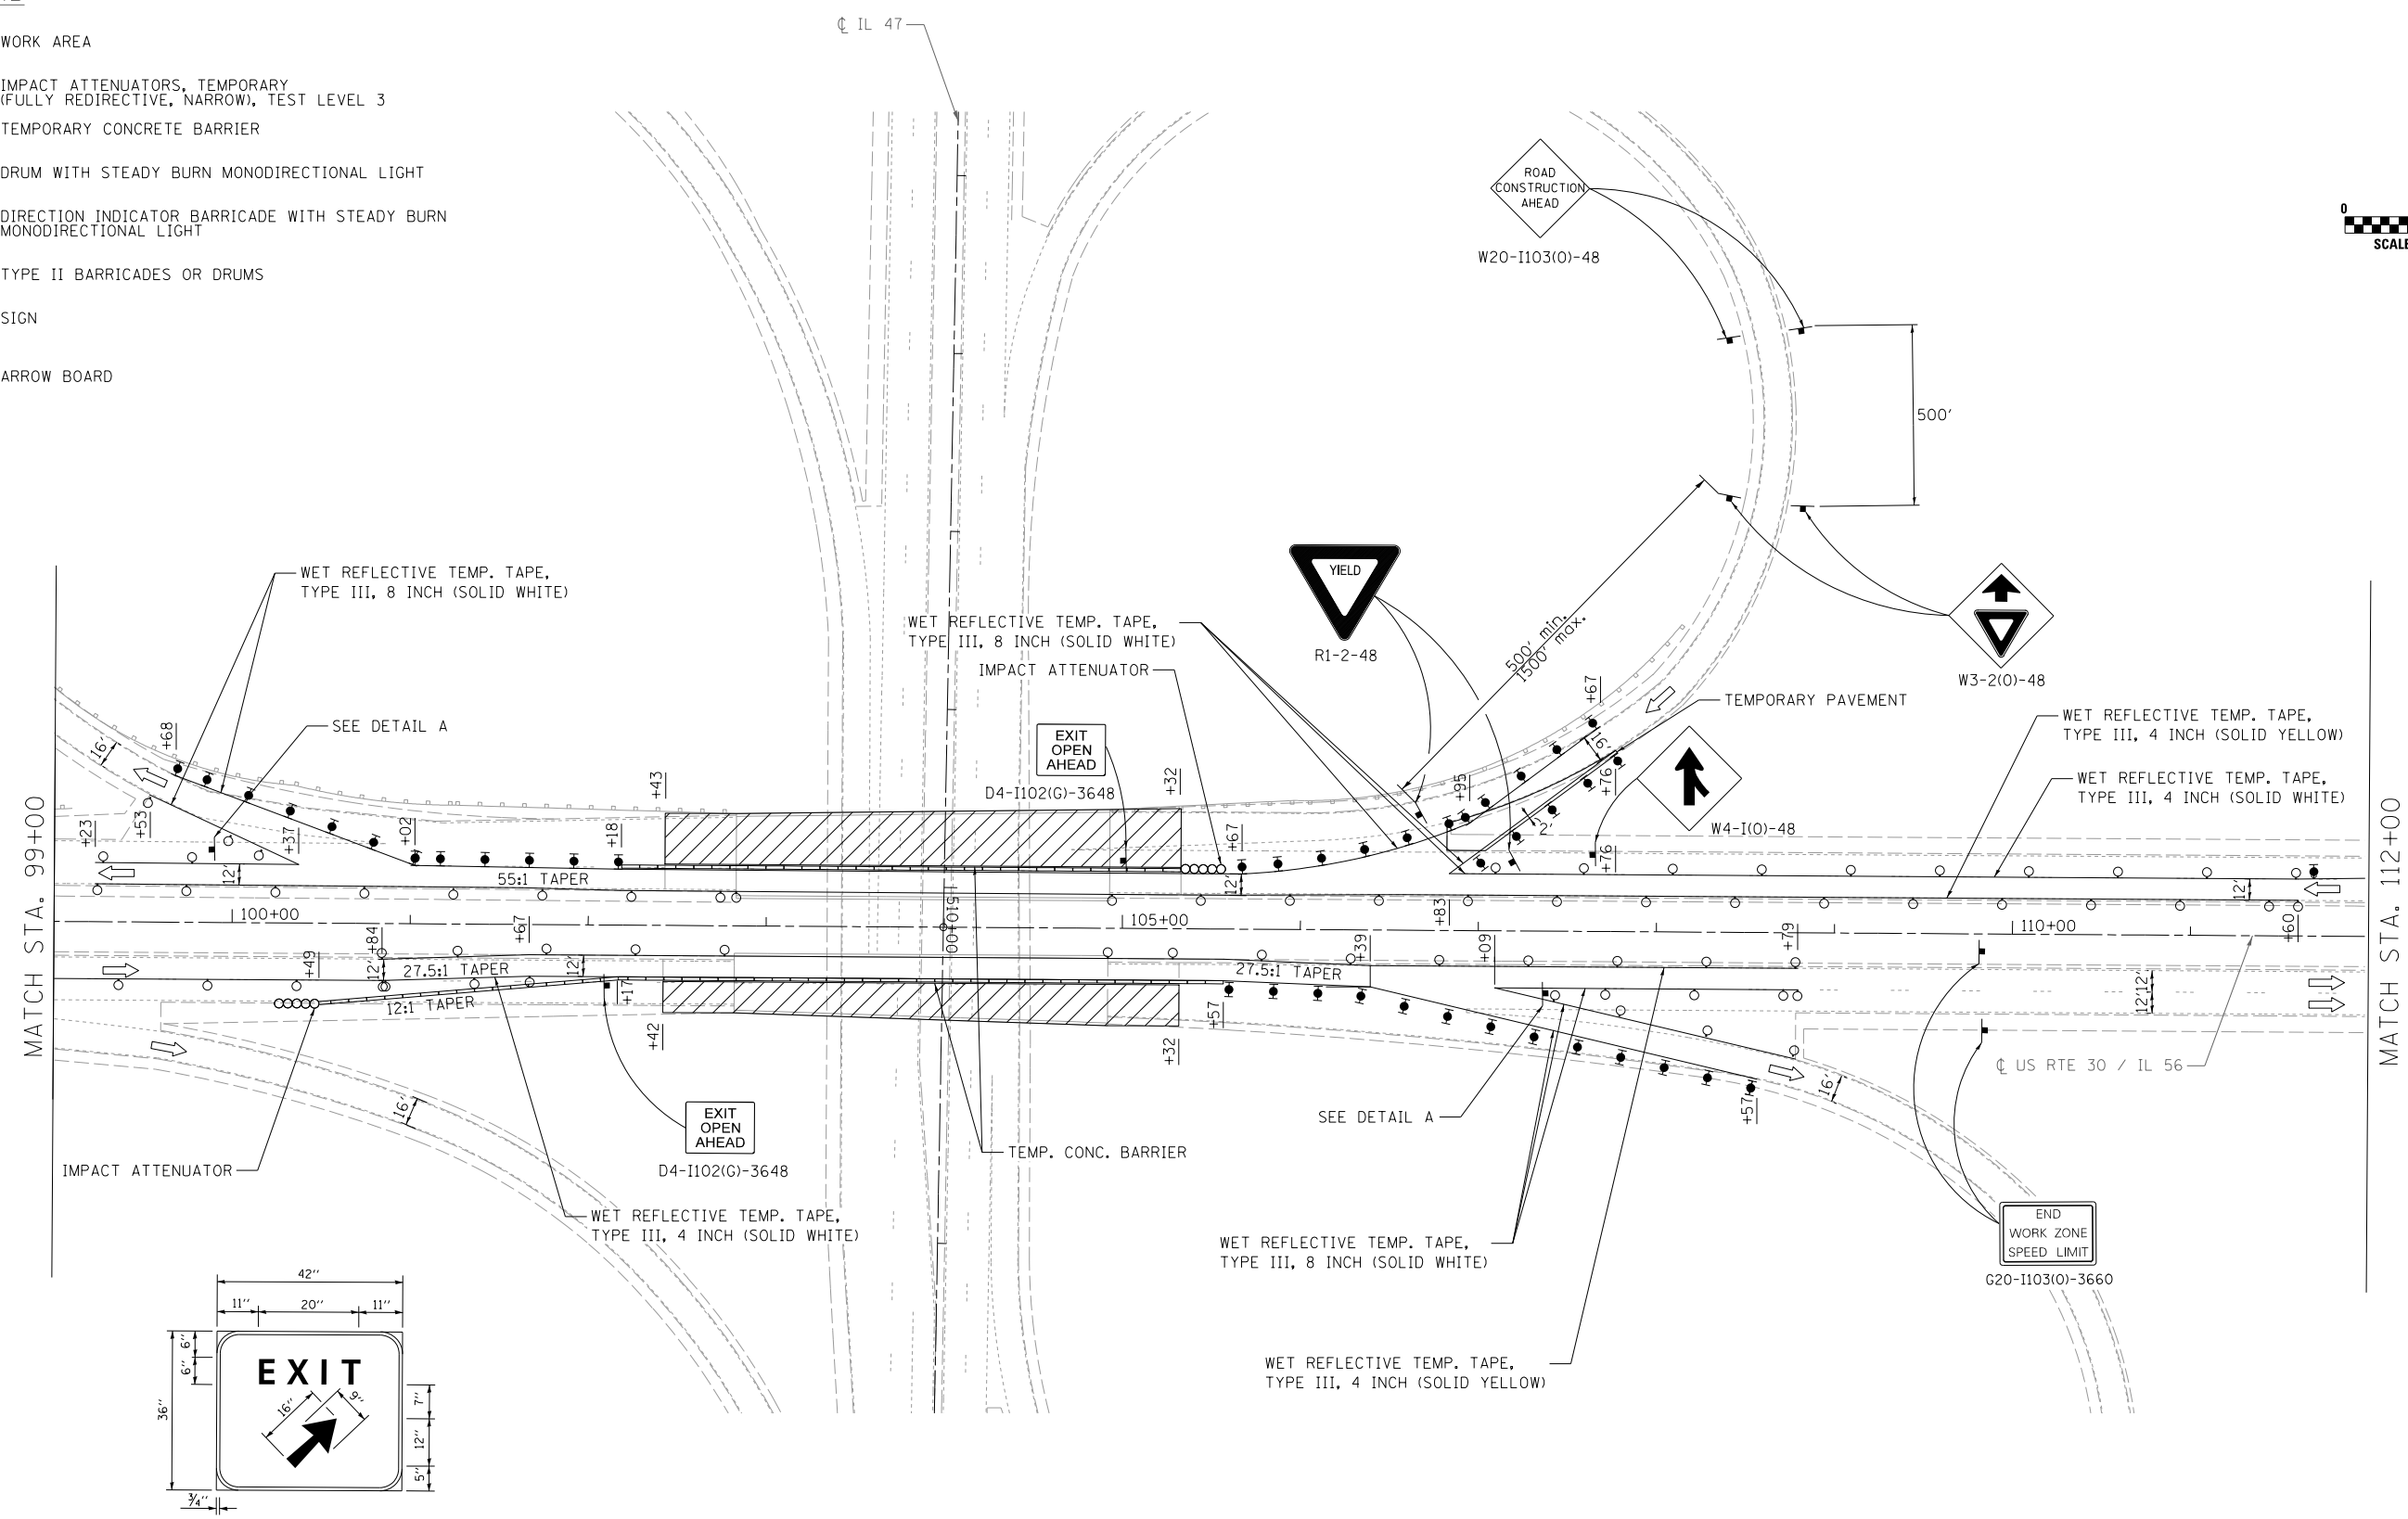
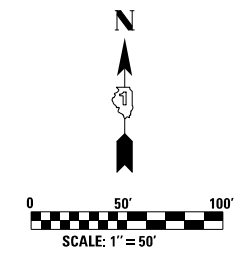


**LEGEND**

-  WORK AREA
-  IMPACT ATTENUATORS, TEMPORARY (FULLY REDIRECTIVE, NARROW), TEST LEVEL 3
-  TEMPORARY CONCRETE BARRIER
-  DRUM WITH STEADY BURN MONODIRECTIONAL LIGHT
-  DIRECTION INDICATOR BARRICADE WITH STEADY BURN MONODIRECTIONAL LIGHT
-  TYPE II BARRICADES OR DRUMS
-  SIGN
-  ARROW BOARD

 

Background - Green  
 Border and legend - White  
 "D" size letters  
 EXIT SIGN - SPECIAL  
**DETAIL A**



USER NAME = *USER*	DESIGNED - SEW	REVISED -
DRAWN - SEW	REVISOR -	
PLOT SCALE = *SCALE*	CHECKED - ST	REVISOR -
PLOT DATE = *DATE*	DATE - 11/2011	REVISOR -

**STATE OF ILLINOIS  
 DEPARTMENT OF TRANSPORTATION**

**MAINTENANCE OF TRAFFIC - STAGE I - US ROUTE 30 / IL 56  
 US ROUTE 30 / IL 56 OVER IL 47**

SCALE: 1"=50'    SHEET NO. 2 OF 3 SHEETS    STA. 99+00 TO STA. 112+00

F.A.P. RTE.	SECTION	COUNTY	TOTAL SHEETS	SHEET NO.
573	61 HB-1-7	KANE	48	6
CONTRACT NO. 60N12				
FED. ROAD DIST. NO.	ILLINOIS	FED. AID PROJECT		