







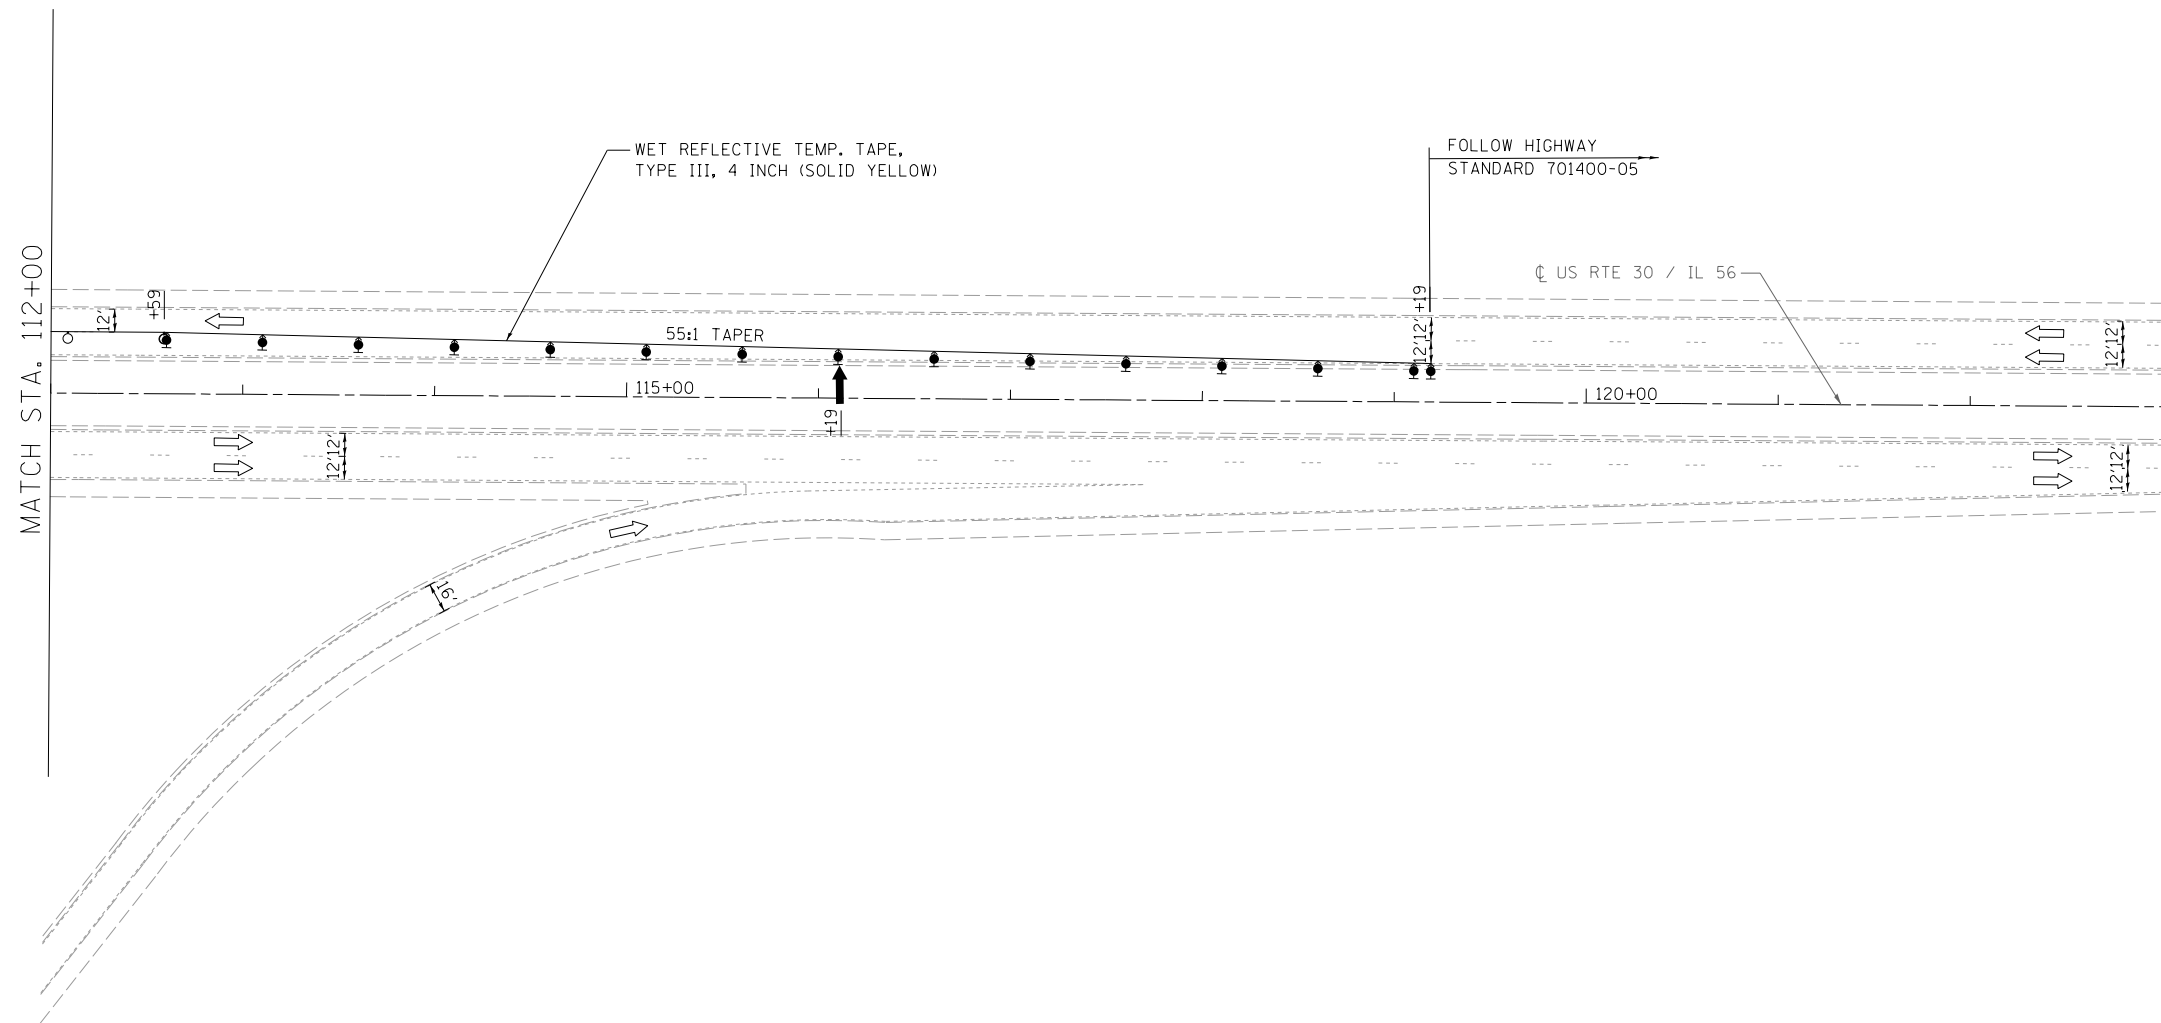
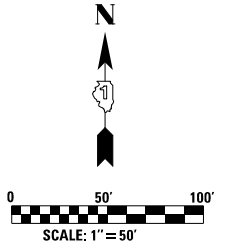


**LEGEND**

-  WORK AREA
-  IMPACT ATTENUATORS, TEMPORARY (FULLY REDIRECTIVE, NARROW), TEST LEVEL 3
-  TEMPORARY CONCRETE BARRIER
-  DRUM WITH STEADY BURN MONODIRECTIONAL LIGHT
-  DIRECTION INDICATOR BARRICADE WITH STEADY BURN MONODIRECTIONAL LIGHT
-  TYPE II BARRICADES OR DRUMS
-  SIGN
-  ARROW BOARD



USER NAME = \$USER\$	DESIGNED - SEW	REVISED -
	DRAWN - SEW	REVISED -
PLOT SCALE = \$SCALE\$	CHECKED - ST	REVISED -
PLOT DATE = \$DATE\$	DATE - 11/2011	REVISED -

**STATE OF ILLINOIS  
DEPARTMENT OF TRANSPORTATION**

**MAINTENANCE OF TRAFFIC - STAGE II - US ROUTE 30 / IL 56  
US ROUTE 30 / IL 56 OVER IL 47**

SCALE: 1"=50'      SHEET NO. 3 OF 3 SHEETS      STA. 112+00 TO STA. 123+00

F.A.P. RTE.	SECTION	COUNTY	TOTAL SHEETS	SHEET NO.
573	61 HB-1-7	KANE	48	10
CONTRACT NO. 60N12				
FED. ROAD DIST. NO.		ILLINOIS FED. AID PROJECT		