



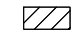

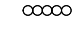





LEGEND

-  WORK AREA
-  IMPACT ATTENUATORS, TEMPORARY (FULLY REDIRECTIVE, NARROW), TEST LEVEL 3
-  TEMPORARY CONCRETE BARRIER
-  DRUM WITH STEADY BURN MONODIRECTIONAL LIGHT
-  DIRECTION INDICATOR BARRICADE WITH STEADY BURN MONODIRECTIONAL LIGHT
-  TYPE II BARRICADES OR DRUMS
-  SIGN
-  ARROW BOARD



| | | |
|----------------------|----------------|-----------|
| USER NAME = #USER# | DESIGNED - SEW | REVISED - |
| | DRAWN - SEW | REVISED - |
| PLOT SCALE = #SCALE# | CHECKED - ST | REVISED - |
| PLOT DATE = #DATE# | DATE - 11/2011 | REVISED - |

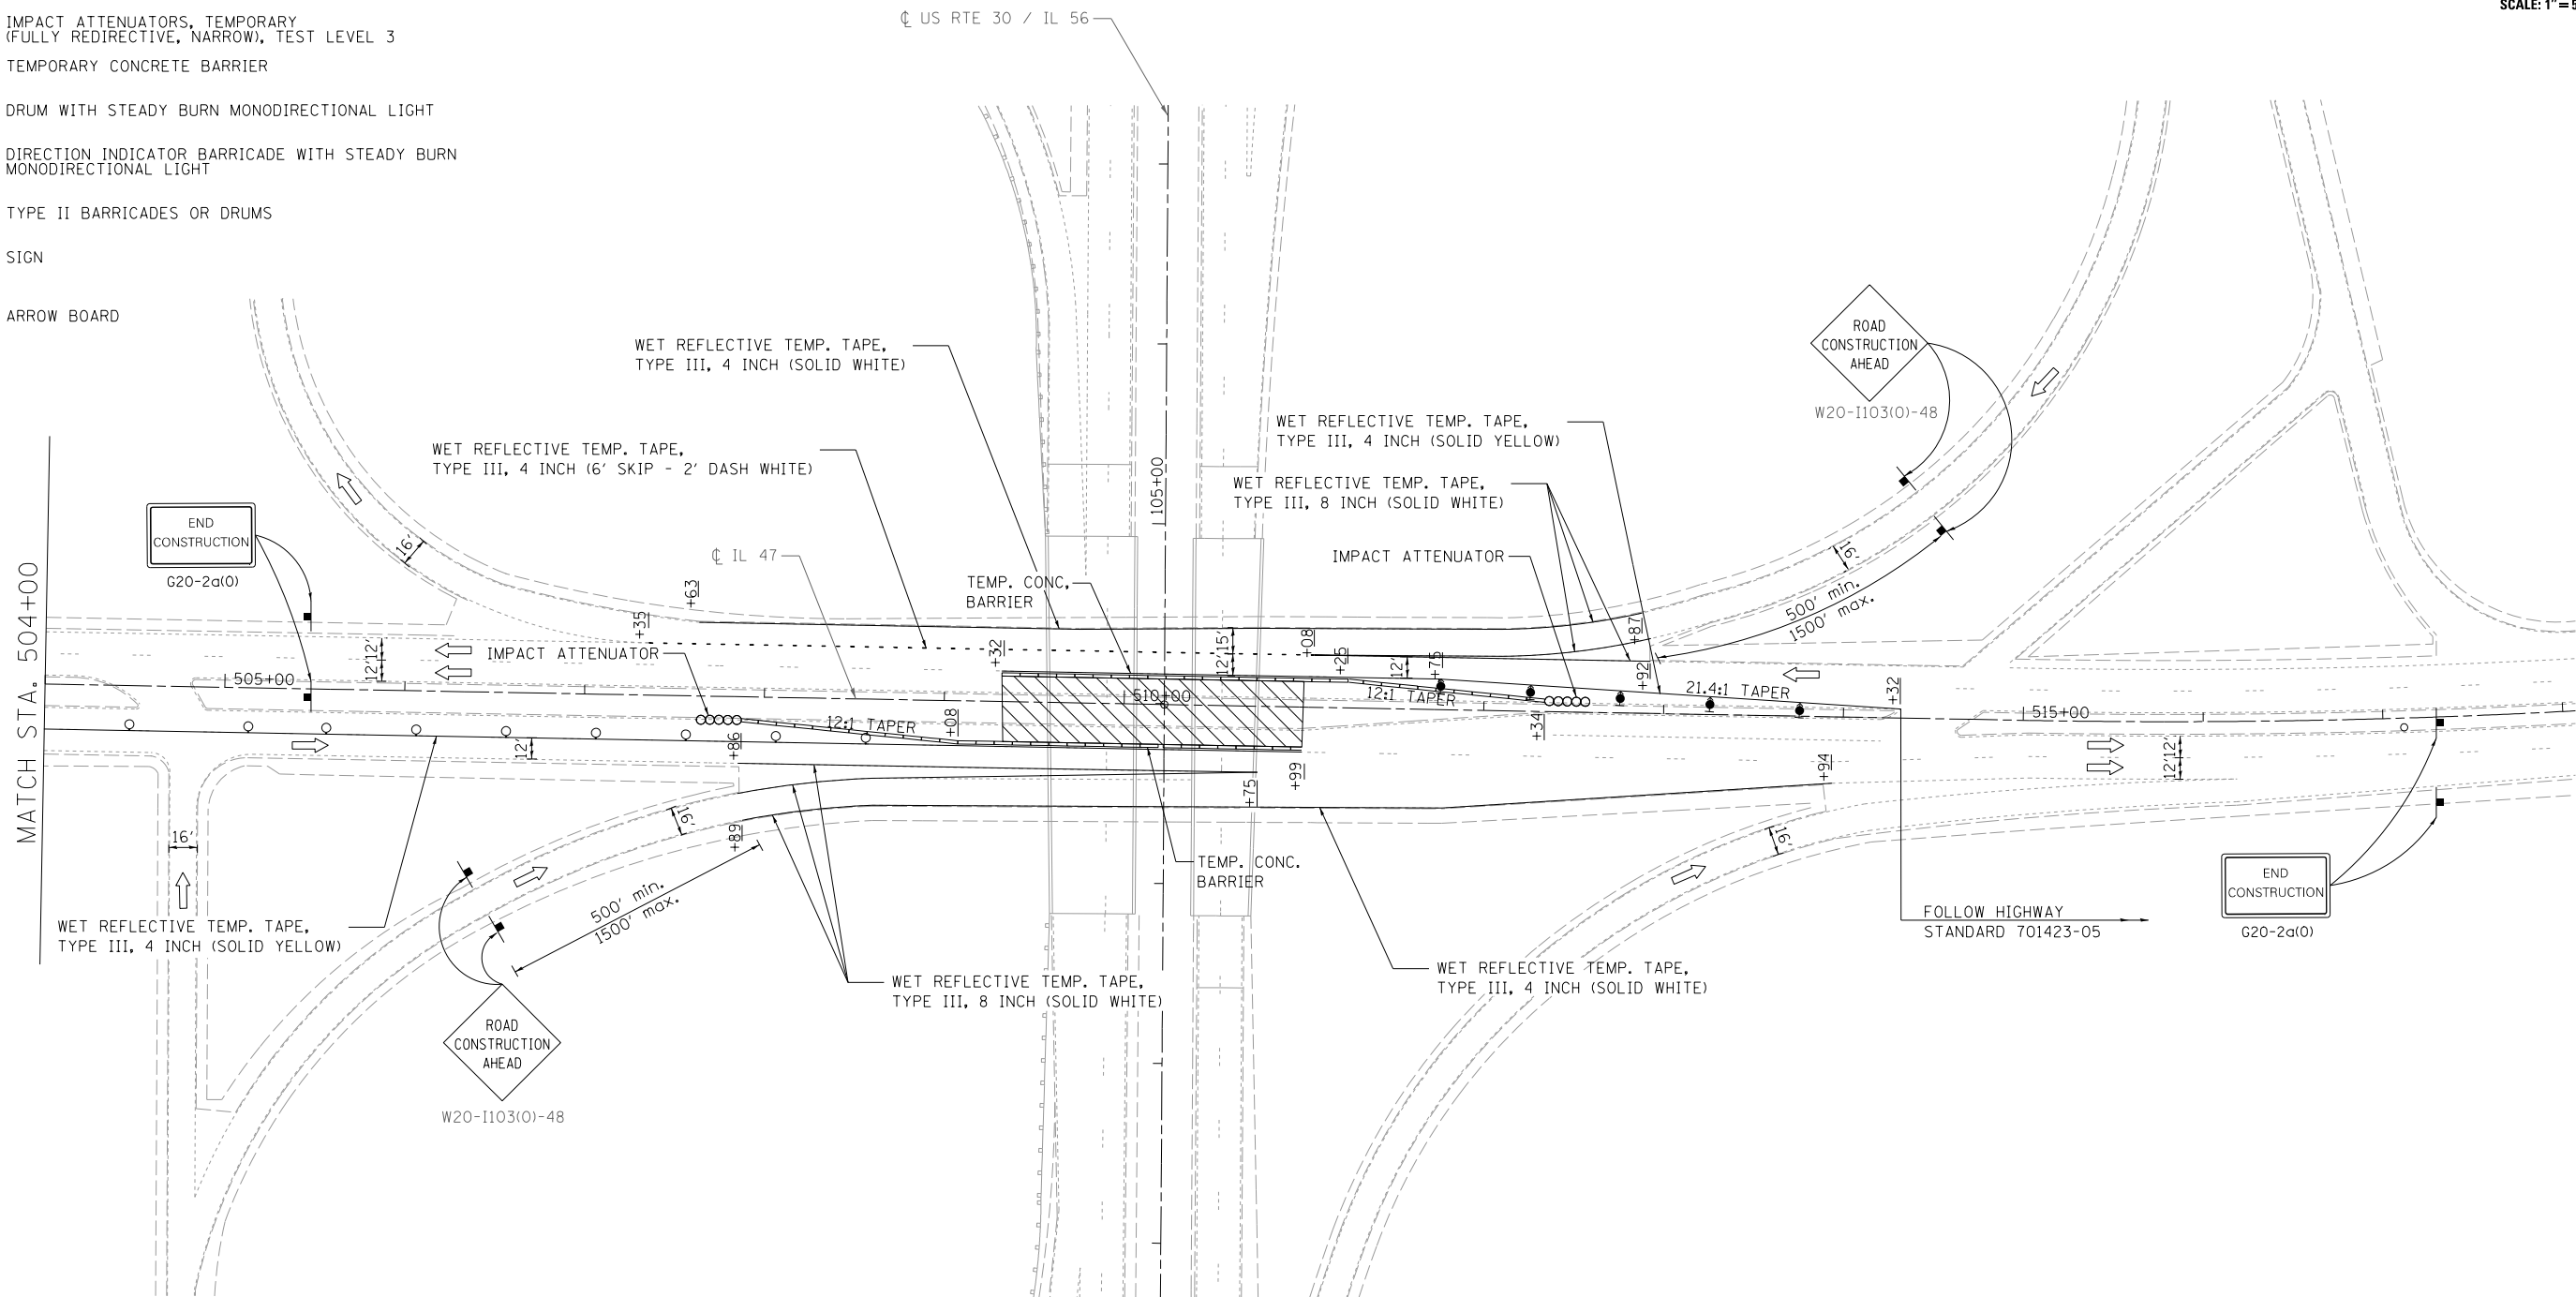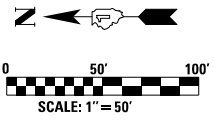**STATE OF ILLINOIS
DEPARTMENT OF TRANSPORTATION**

**MAINTENANCE OF TRAFFIC - STAGE II - IL 47
US ROUTE 30 / IL 56 OVER IL 47**

SCALE: 1"=50' SHEET NO. 2 OF 2 SHEETS STA. 504+00 TO STA. 518+07

| | | | | |
|---------------------|---------------------------|--------|--------------|-----------|
| F.A.P. RTE. | SECTION | COUNTY | TOTAL SHEETS | SHEET NO. |
| 573 | 61 HB-1-7 | KANE | 48 | 13 |
| CONTRACT NO. 60N12 | | | | |
| FED. ROAD DIST. NO. | ILLINOIS FED. AID PROJECT | | | |