
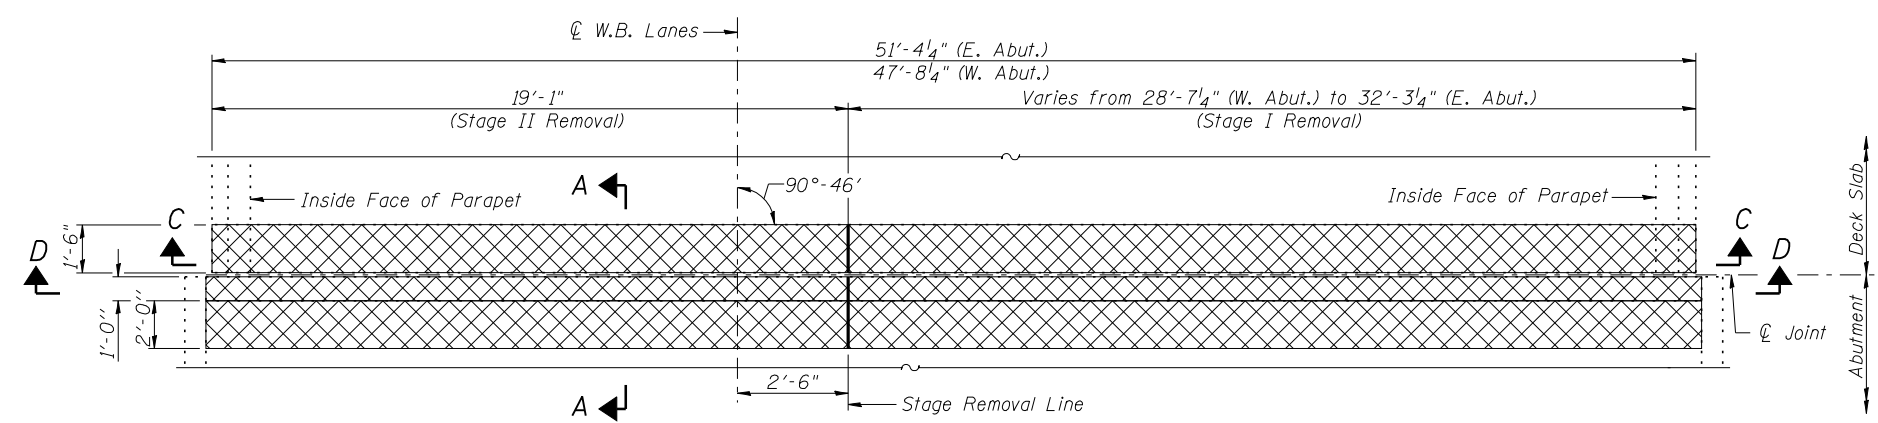


Existing 33WF130 or W33x152 Steel Beam, typ.

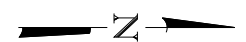

- Notes:
1. Cross hatched area indicates concrete removal. Perimeter of concrete removal areas shall be saw cut $\frac{3}{4}$ " prior to removal of the concrete.
 2. Overlay removal is included in pay item Bridge Deck Scarification, $\frac{3}{2}$ ".
 3. Removal of the existing joint system is included with Concrete Removal.

BILL OF MATERIAL
(W.B. Bridge)

Item	Unit	Total
Concrete Removal	Cu. Yd.	16.1

(Sheet 2 of 2)



USER NAME =	DESIGNED - TBP	REVISED -
FILE NAME =	CHECKED - ADB	REVISED -
PLOT SCALE =	DRAWN - AJF	REVISED -
PLOT DATE =	CHECKED - MTH	REVISED -

STATE OF ILLINOIS
DEPARTMENT OF TRANSPORTATION

CONCRETE REMOVAL
STRUCTURE NOS. 045-0035 (EB) & 045-0036 (WB)

SHEET NO. 10 OF 21 SHEETS

F.A.P. RTE. = 573	SECTION = 61 HB-1-7	COUNTY = KANE	TOTAL SHEETS = 48	SHEET NO. = 28
CONTRACT NO. 60N12				
ILLINOIS FED. AID PROJECT				