




SECTION C-C
(Dimensions @ Rt. L's)

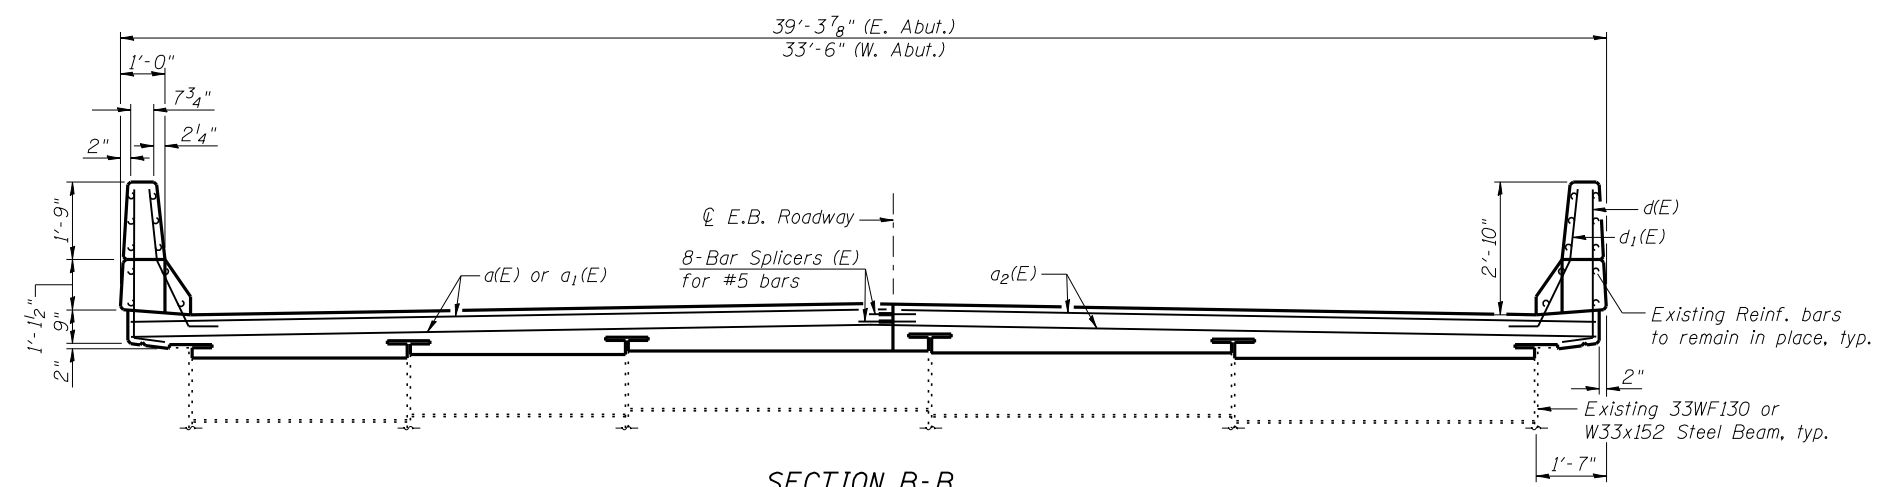


SECTION B-B
(Dimensions @ Rt. L's)

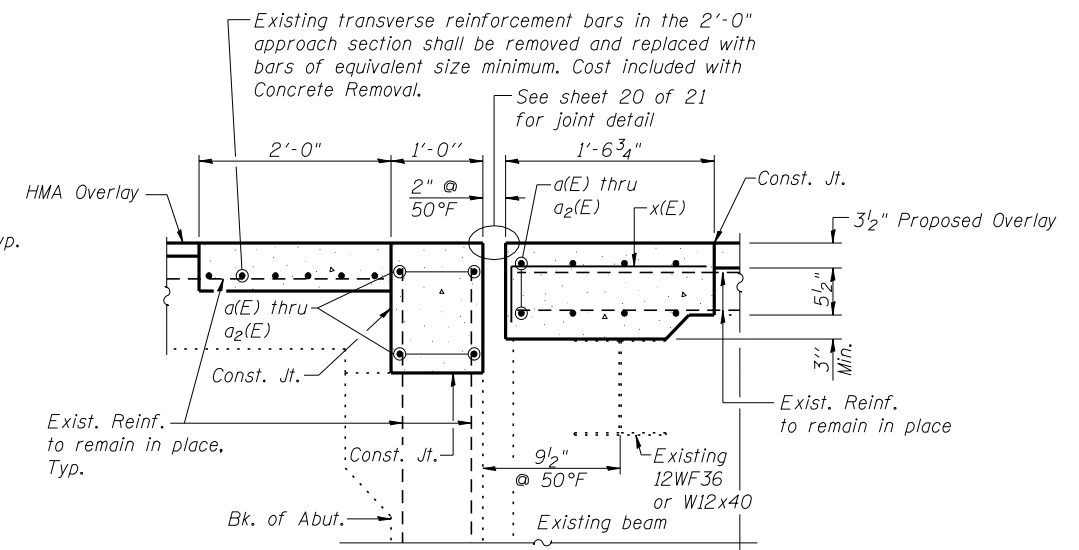


SECTION A-A
(Dimension @ Rt. L's)

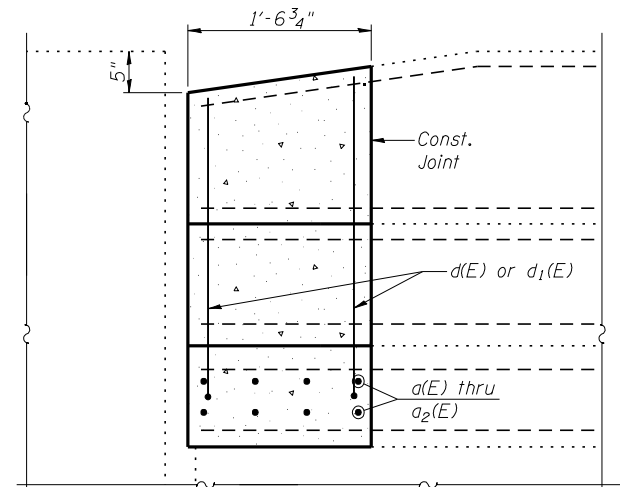

SECTION D-D

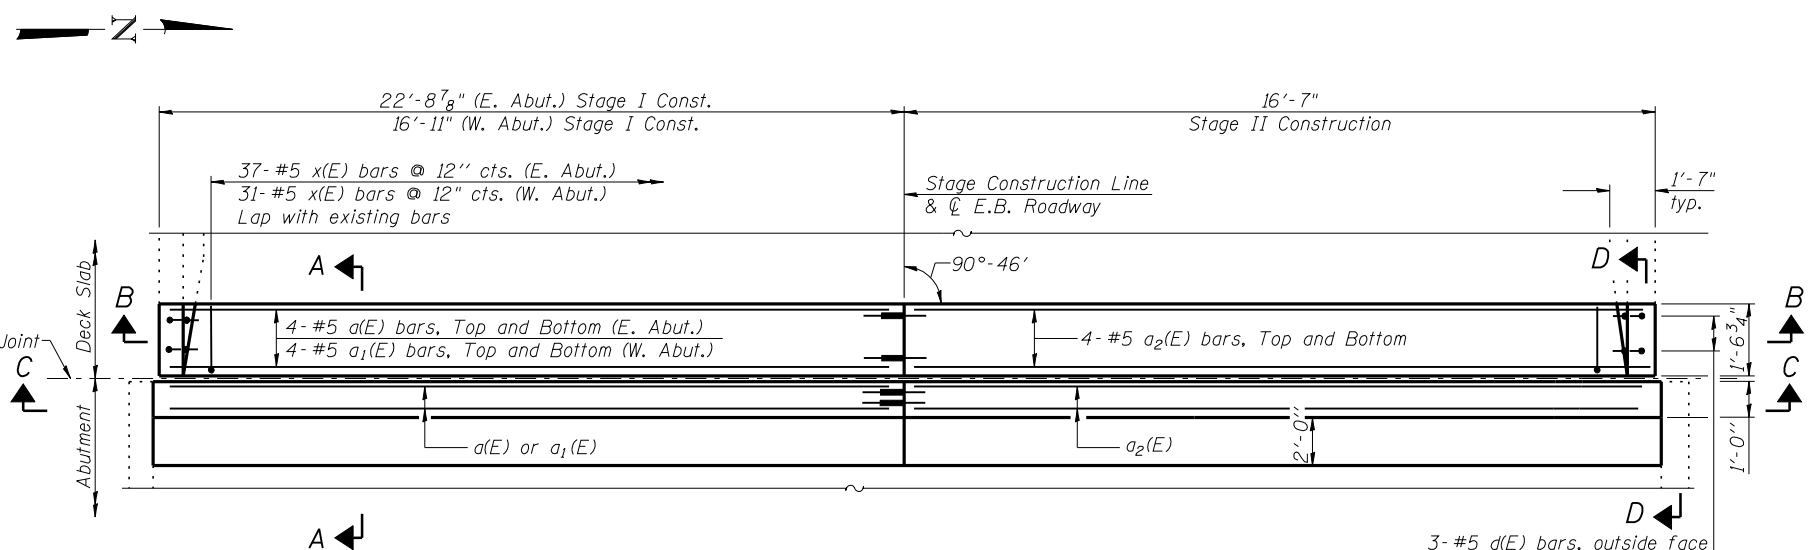

EXPANSION JOINT AT ABUTMENT-EB BRIDGE
(East Abut. Shown, West Abut. Similar)

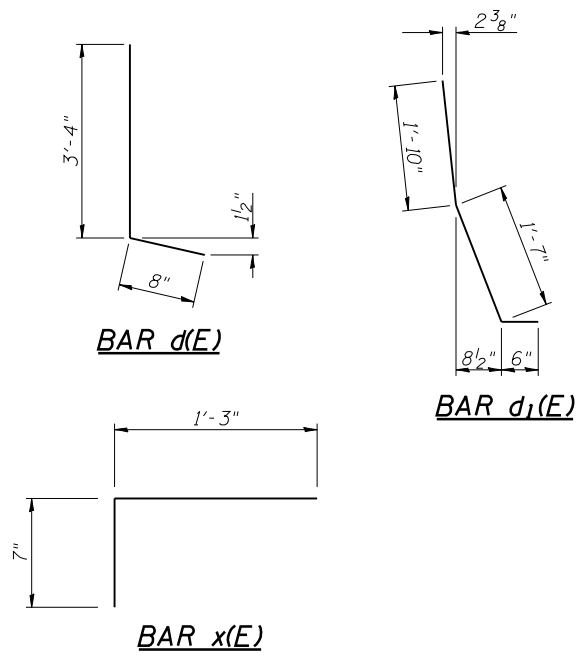

BILL OF MATERIAL
(Both EB Abutments)

Bar	No.	Size	Length	Shape
a(E)	12	#5	22'-4"	—
a1(E)	12	#5	16'-6"	—
a2(E)	24	#5	16'-2"	—
d(E)	12	#5	4'-0"	┘
d1(E)	12	#5	3'-11"	┘
x(E)	68	#5	1'-10"	┘
Reinforcement Bars, Epoxy Coated			Pound	1120
Concrete Superstructure			Cu. Yds.	12.1
Protective Coat			Sq. Yd.	205

(Sheet 1 of 2)