
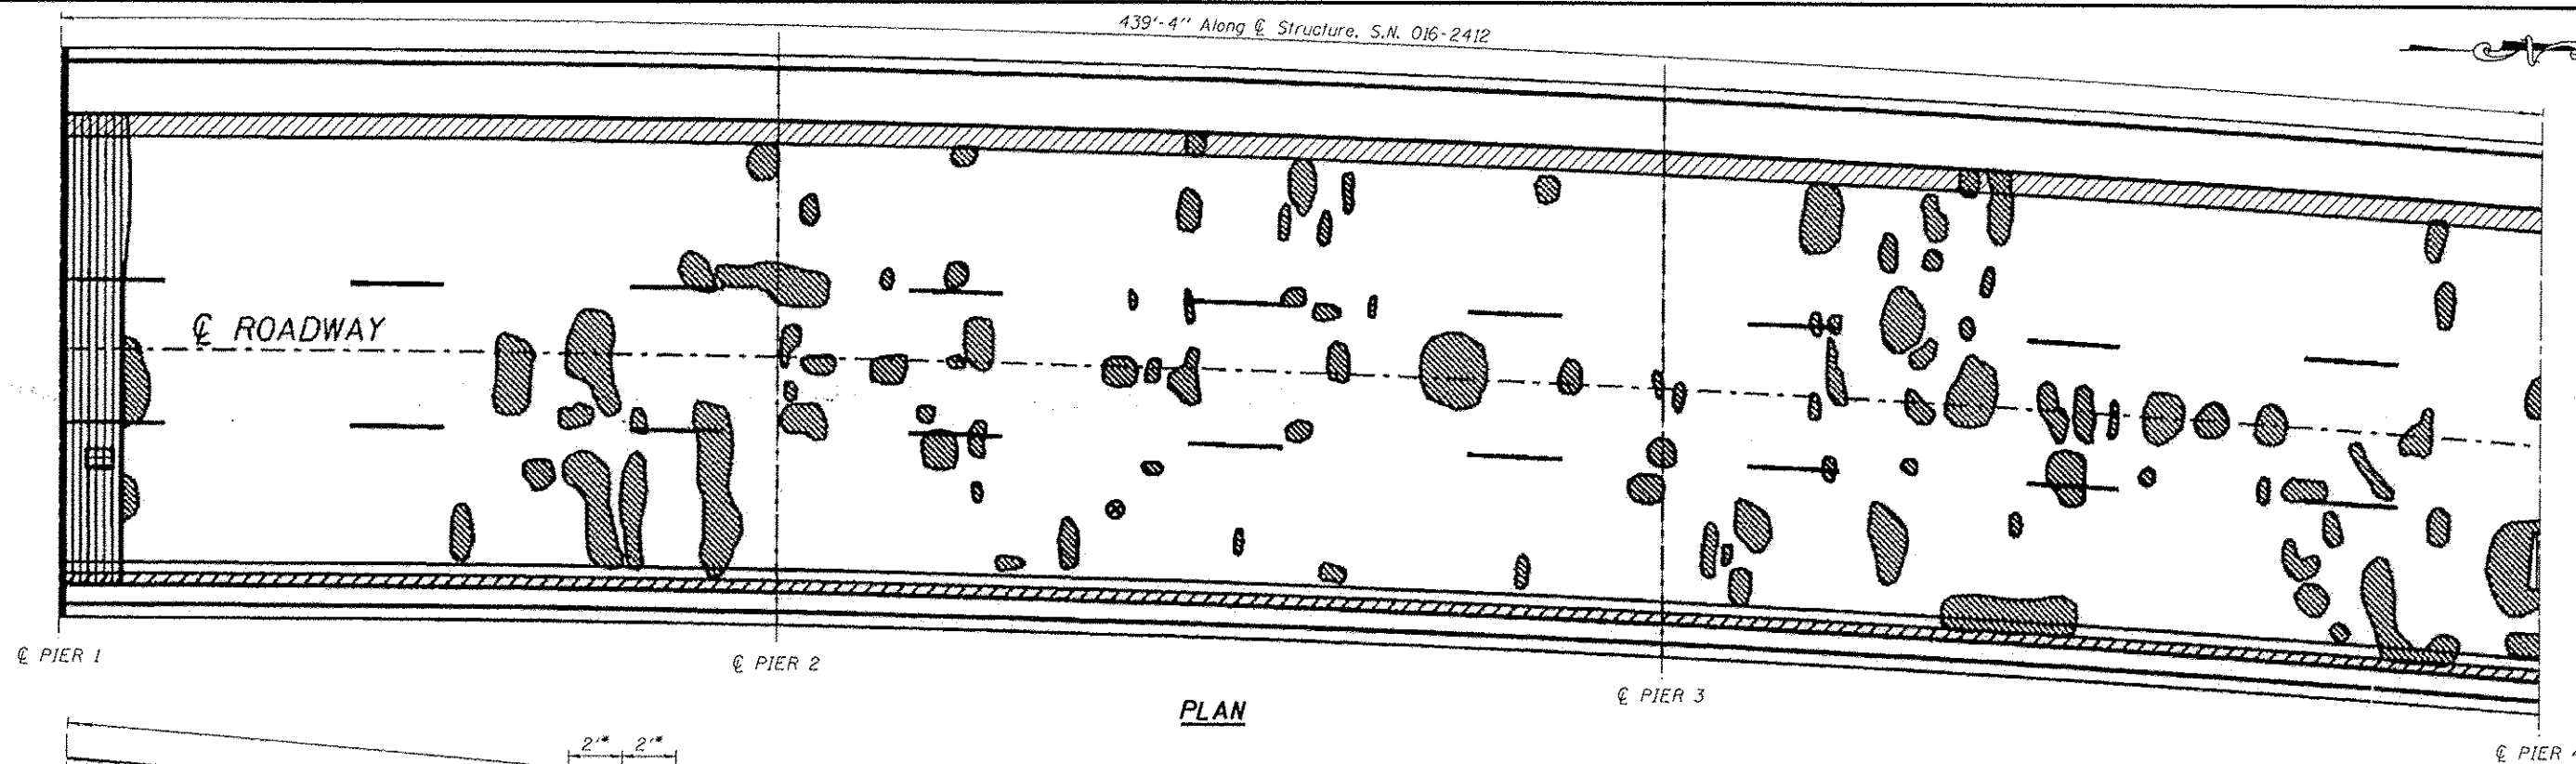


439'-4" Along ϕ Structure, S.N. 016-2412

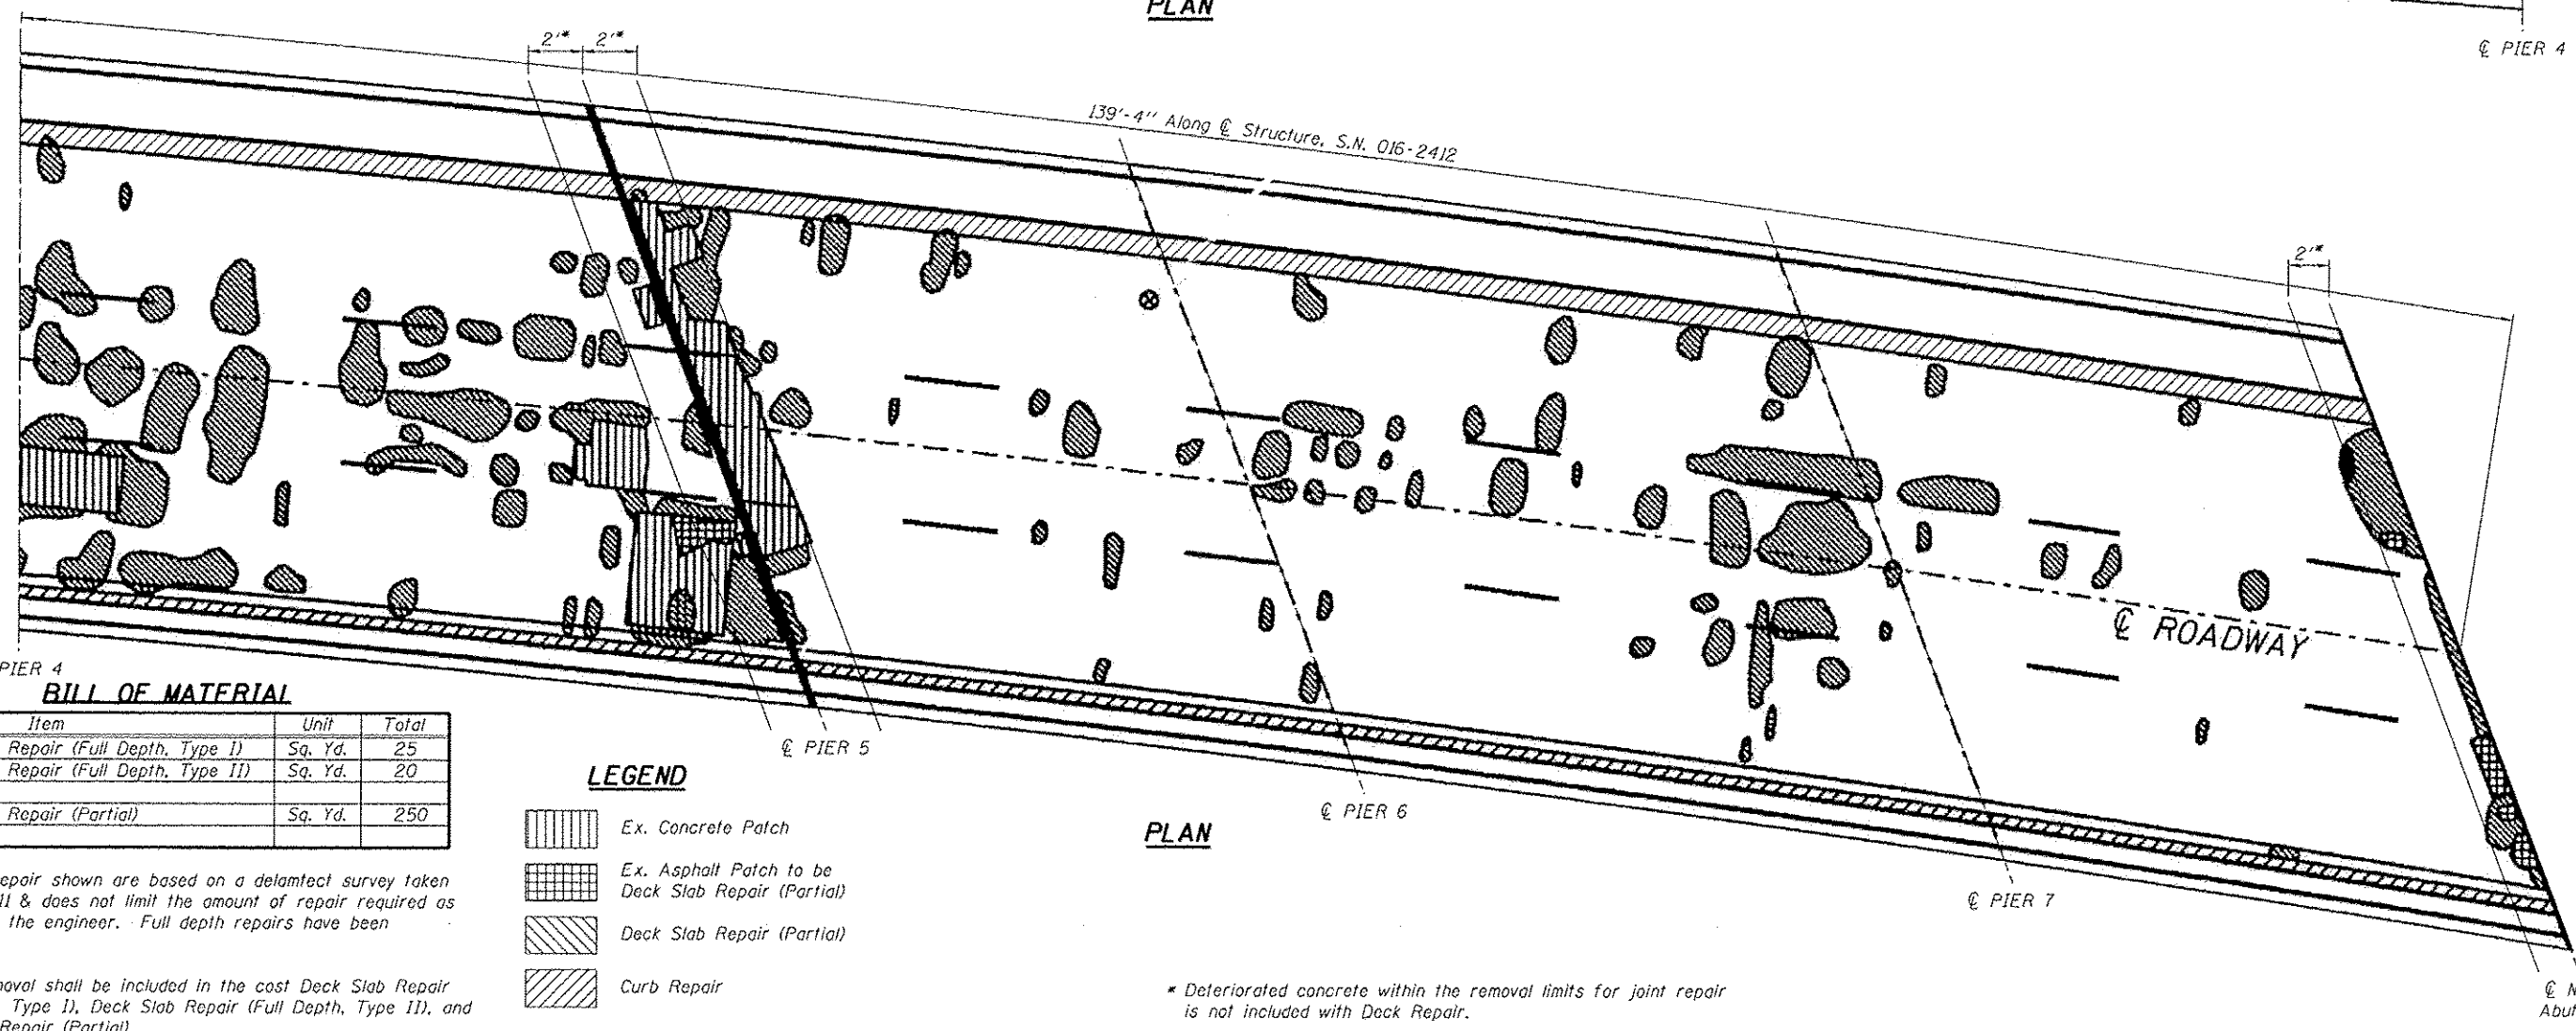

PLAN


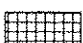
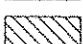
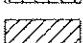


PLAN

BILL OF MATERIAL

Item	Unit	Total
Deck Slab Repair (Full Depth, Type I)	Sq. Yd.	25
Deck Slab Repair (Full Depth, Type II)	Sq. Yd.	20
Deck Slab Repair (Partial)	Sq. Yd.	250

LEGEND

-  Ex. Concrete Patch
-  Ex. Asphalt Patch to be Deck Slab Repair (Partial)
-  Deck Slab Repair (Partial)
-  Curb Repair

Note:
Areas of repair shown are based on a delamect survey taken June 1, 2011 & does not limit the amount of repair required as directed by the engineer. Full depth repairs have been estimated.

Overlay removal shall be included in the cost Deck Slab Repair (Full Depth, Type I), Deck Slab Repair (Full Depth, Type II), and Deck Slab Repair (Partial)

PRINTED DATE: 8/8/2013
FILE NAME: C:\Projects\016-2412-Deck\016-2412-Deck-Repair.dgn



USER NAME - *USER*	DESIGNED - JEH	REVISED - 08/08/2013
PLOT SCALE - 2,0000 1/16"	CHECKED - OF	REVISED -
PLOT DATE - 8/8/2013	DRAWN - JEH	REVISED -
	CHECKED - OF	REVISED -

STATE OF ILLINOIS
DEPARTMENT OF TRANSPORTATION

DECK REPAIR
STRUCTURE NO. 016-2412

SHEET NO 3 OF 12 SHEETS

F.A.P. RTE.	SECTION	COUNTY	TOTAL SHEETS	SHEET NO.
348	0708.3A-BR1111	COOK	25	11
CONTRACT NO. 60T07				
ILLINOIS FED. AID PROJECT				