


F.A. RTE.	SECTION	COUNTY	TOTAL SHEETS	SHEET NO.
VAR.	2013-027-I	*	26	7
STA.		TO STA.		
FED. ROAD DIST. NO.	ILLINOIS	FED. AID PROJECT		

\* COOK, DU PAGE, KANE, LAKE, MC HENRY AND WILL

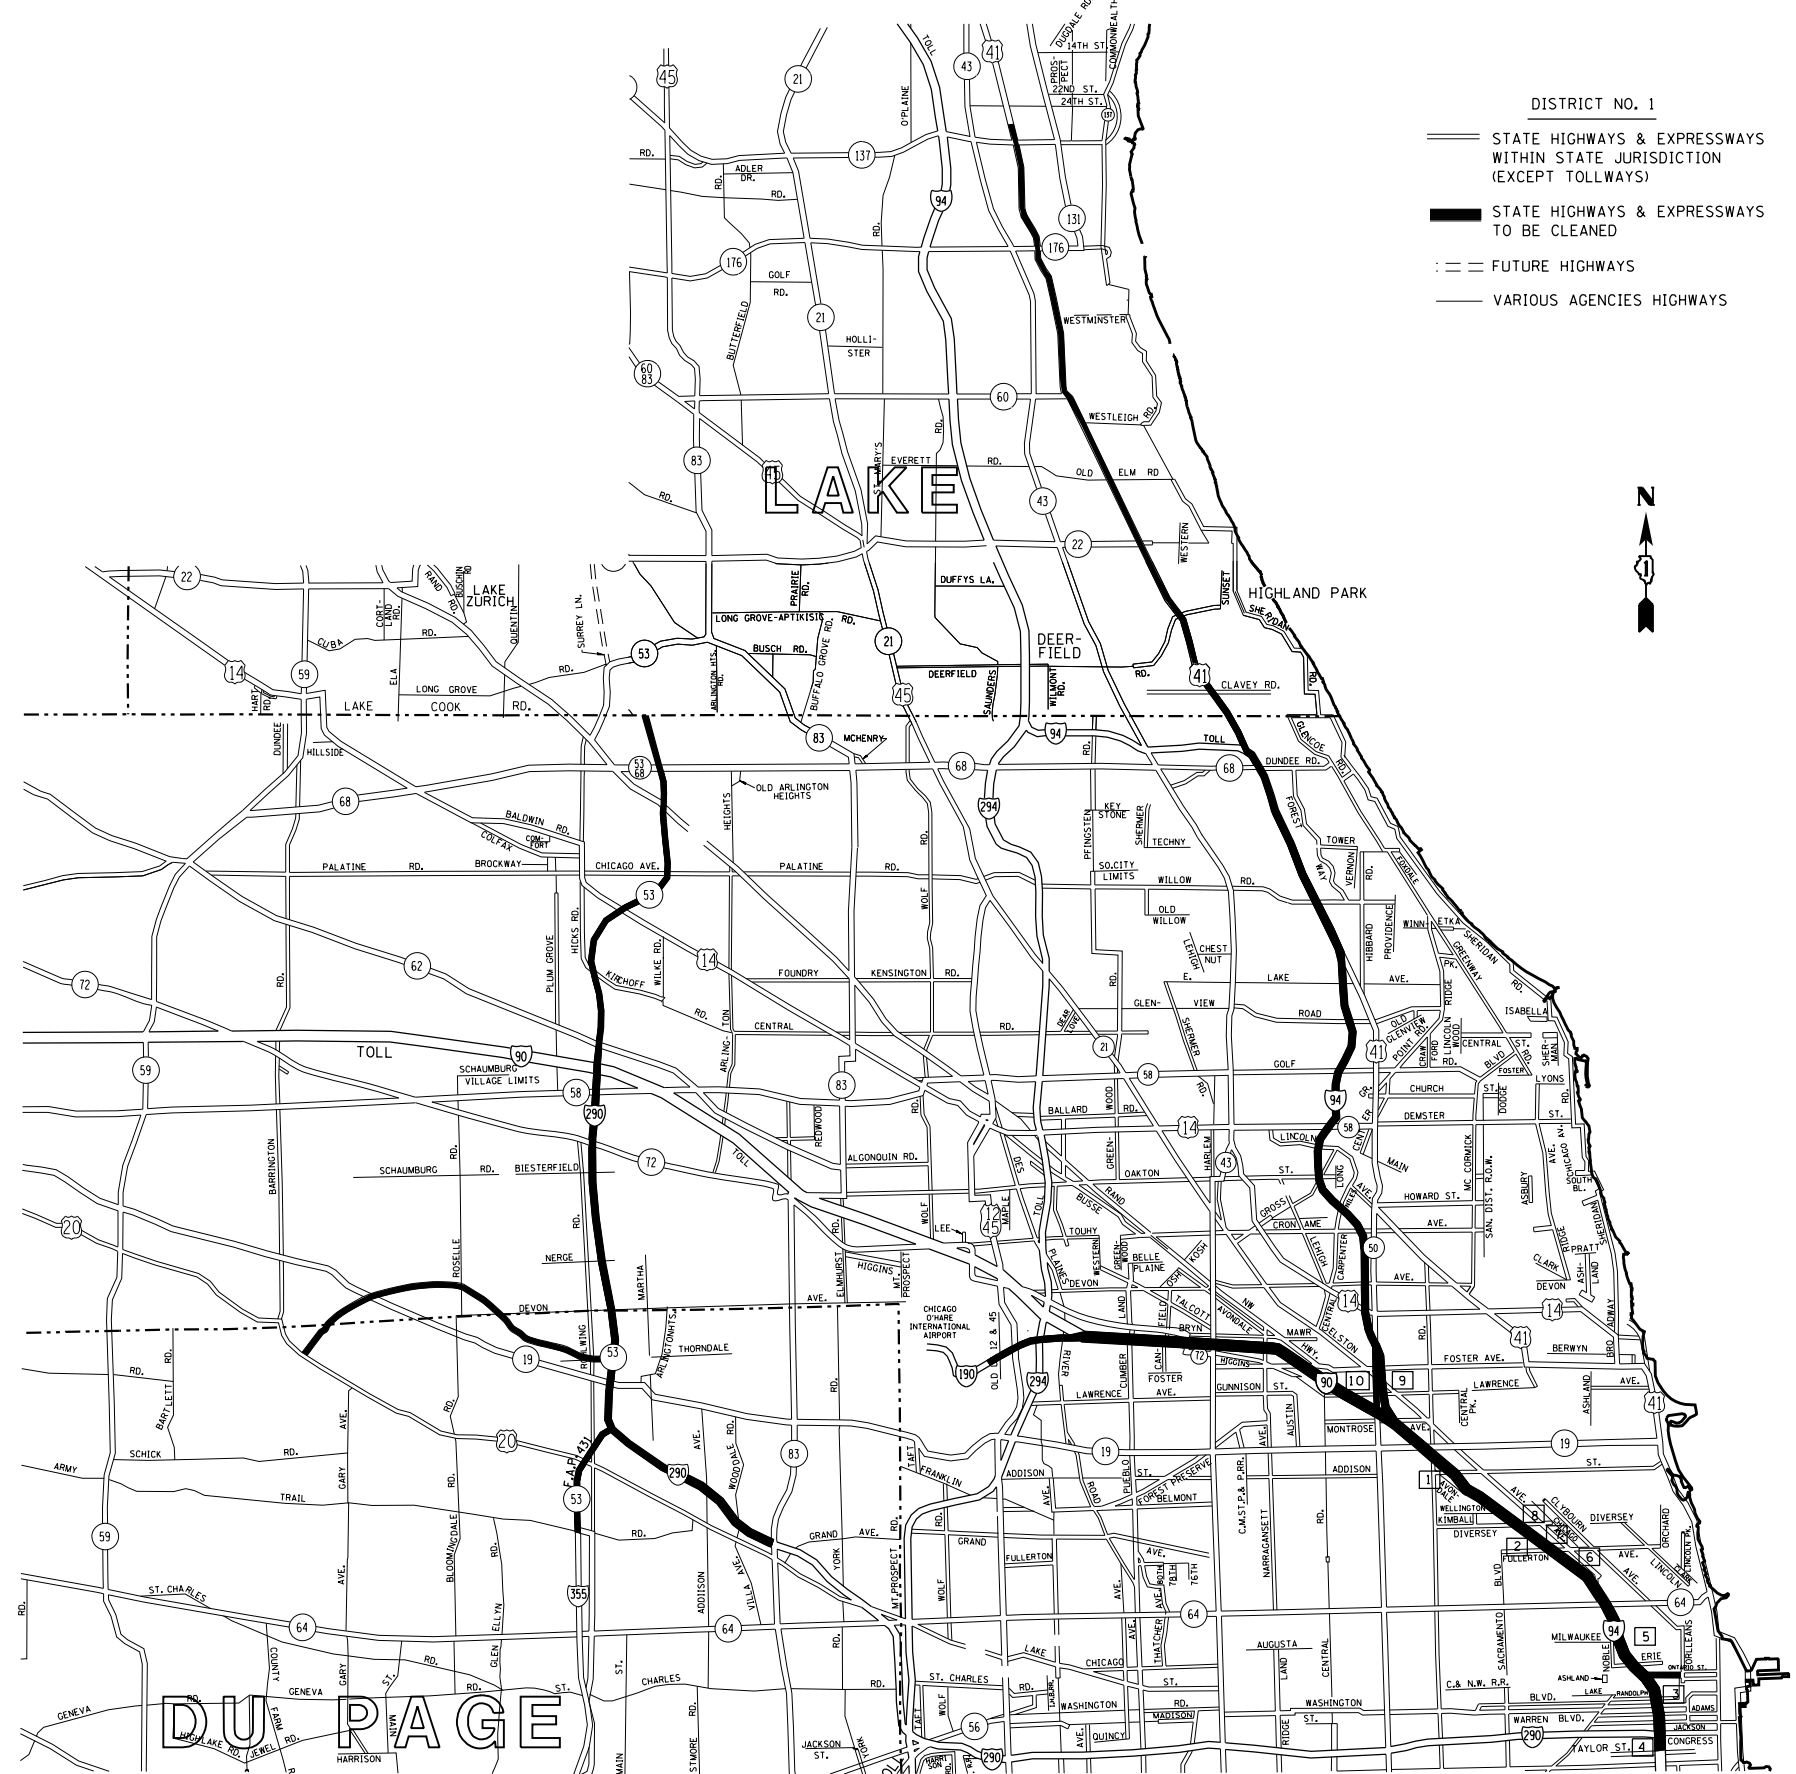

**DISTRICT NO. 1**

— STATE HIGHWAYS & EXPRESSWAYS WITHIN STATE JURISDICTION (EXCEPT TOLLWAYS)

— STATE HIGHWAYS & EXPRESSWAYS TO BE CLEANED

--- FUTURE HIGHWAYS

— VARIOUS AGENCIES HIGHWAYS

**DAY CLEANING ONLY**

I-290 Extension/ILL.53/Elgin-O'Hare Expressway  
 I-290 from Illinois 83 to Northwest Tollway, Illinois 53 from Northwest Tollway to Lake Cook Road including I-355 from I-290 to Army Trail Road and the Elgin-O'Hare Expressway from the east side of the bridge over I-290 to U.S. Route 20.

Edens Expressway  
 Interstate 94 from Montrose to Dundee Road and U.S. 41 from Dundee Road to 700 lineal feet north of Illinois 137 including two ramps at Clavey Road, two ramps at West Park Avenue, four ramps at Deerpath Road and the entire US 41/Deerfield Road Interchange. Also included is Tower Road from Edens Expressway to Forestway Drive.

**NIGHT CLEANING ONLY**

Kennedy Expressway  
 Interstate 90/94 from Taylor Street to Interstate 90/94 junction at Edens Expressway, Interstate 90 from Interstate 90/94 junction at Edens Expressway to Interstate 90/190, Interstate 190 from Interstate 90/190 junction to the east limits of O'Hare International Airport, Interstate 90 from the Interstate 90/190 junction to the tollway turnaround, the Ohio Street Feeder, from Orleans Street to Interstate 90/94 and all accident investigation sites located along Interstate 90/94.

- ACCIDENT INVESTIGATION SITES:**
1. INBOUND INTERSTATE 90/94 AT ADDISON STREET OFF RAMP.
  2. INBOUND INTERSTATE 90/94 ALONG FULLERTON AVENUE UNDER INTERSTATE 90/94.
  3. INBOUND INTERSTATE 90/94 IN THE OHIO STREET INFIELD.
  4. INTERSTATE 90/94 AT POLK AVENUE.
  5. OUTBOUND INTERSTATE 90/94 ALONG DIVISION STREET OFF RAMP.
  6. OUTBOUND INTERSTATE 90/94 ALONG INTERSTATE 90/94 AT DAMEN AVENUE.
  7. OUTBOUND INTERSTATE 90/94 ALONG FULLERTON AVENUE UNDER INTERSTATE 90/94.
  8. OUTBOUND INTERSTATE 90/94 ALONG KIMBALL STREET OFF RAMP.
  9. OUTBOUND INTERSTATE 94 ALONG FOSTER AVENUE OFF RAMP.
  10. OUTBOUND INTERSTATE 90/94 JUST BEFORE LAWRENCE AVENUE OFF RAMP.

PLOT DATE = 7/9/2013  
 FILE NAME = c:\pwork\pwork\mduj\0136184\SweepingContr.ac2009.dgn  
 PLOT SCALE = 1/85,8824 / in.  
 USER NAME = mdujup

REVISIONS	
NAME	DATE

ILLINOIS DEPARTMENT OF TRANSPORTATION

EXPRESSWAY CLEANING LOCATION MAP  
 I-290 EXTENSION/ILL. 53, EDENS, KENNEDY & ELGIN-O'HARE

SCALE: VERT. DATE  
 HORIZ. DRAWN BY  
 CHECKED BY