


F.A. RTE.	SECTION	COUNTY	TOTAL SHEETS	SHEET NO.
VAR.	2013-027-1	*	26	9
STA.		TO STA.		
FED. ROAD DIST. NO.	ILLINOIS	FED. AID PROJECT		

* COOK, DU PAGE, KANE, LAKE, MC HENRY AND WILL

CONTINUED ON SHEET NO. 8

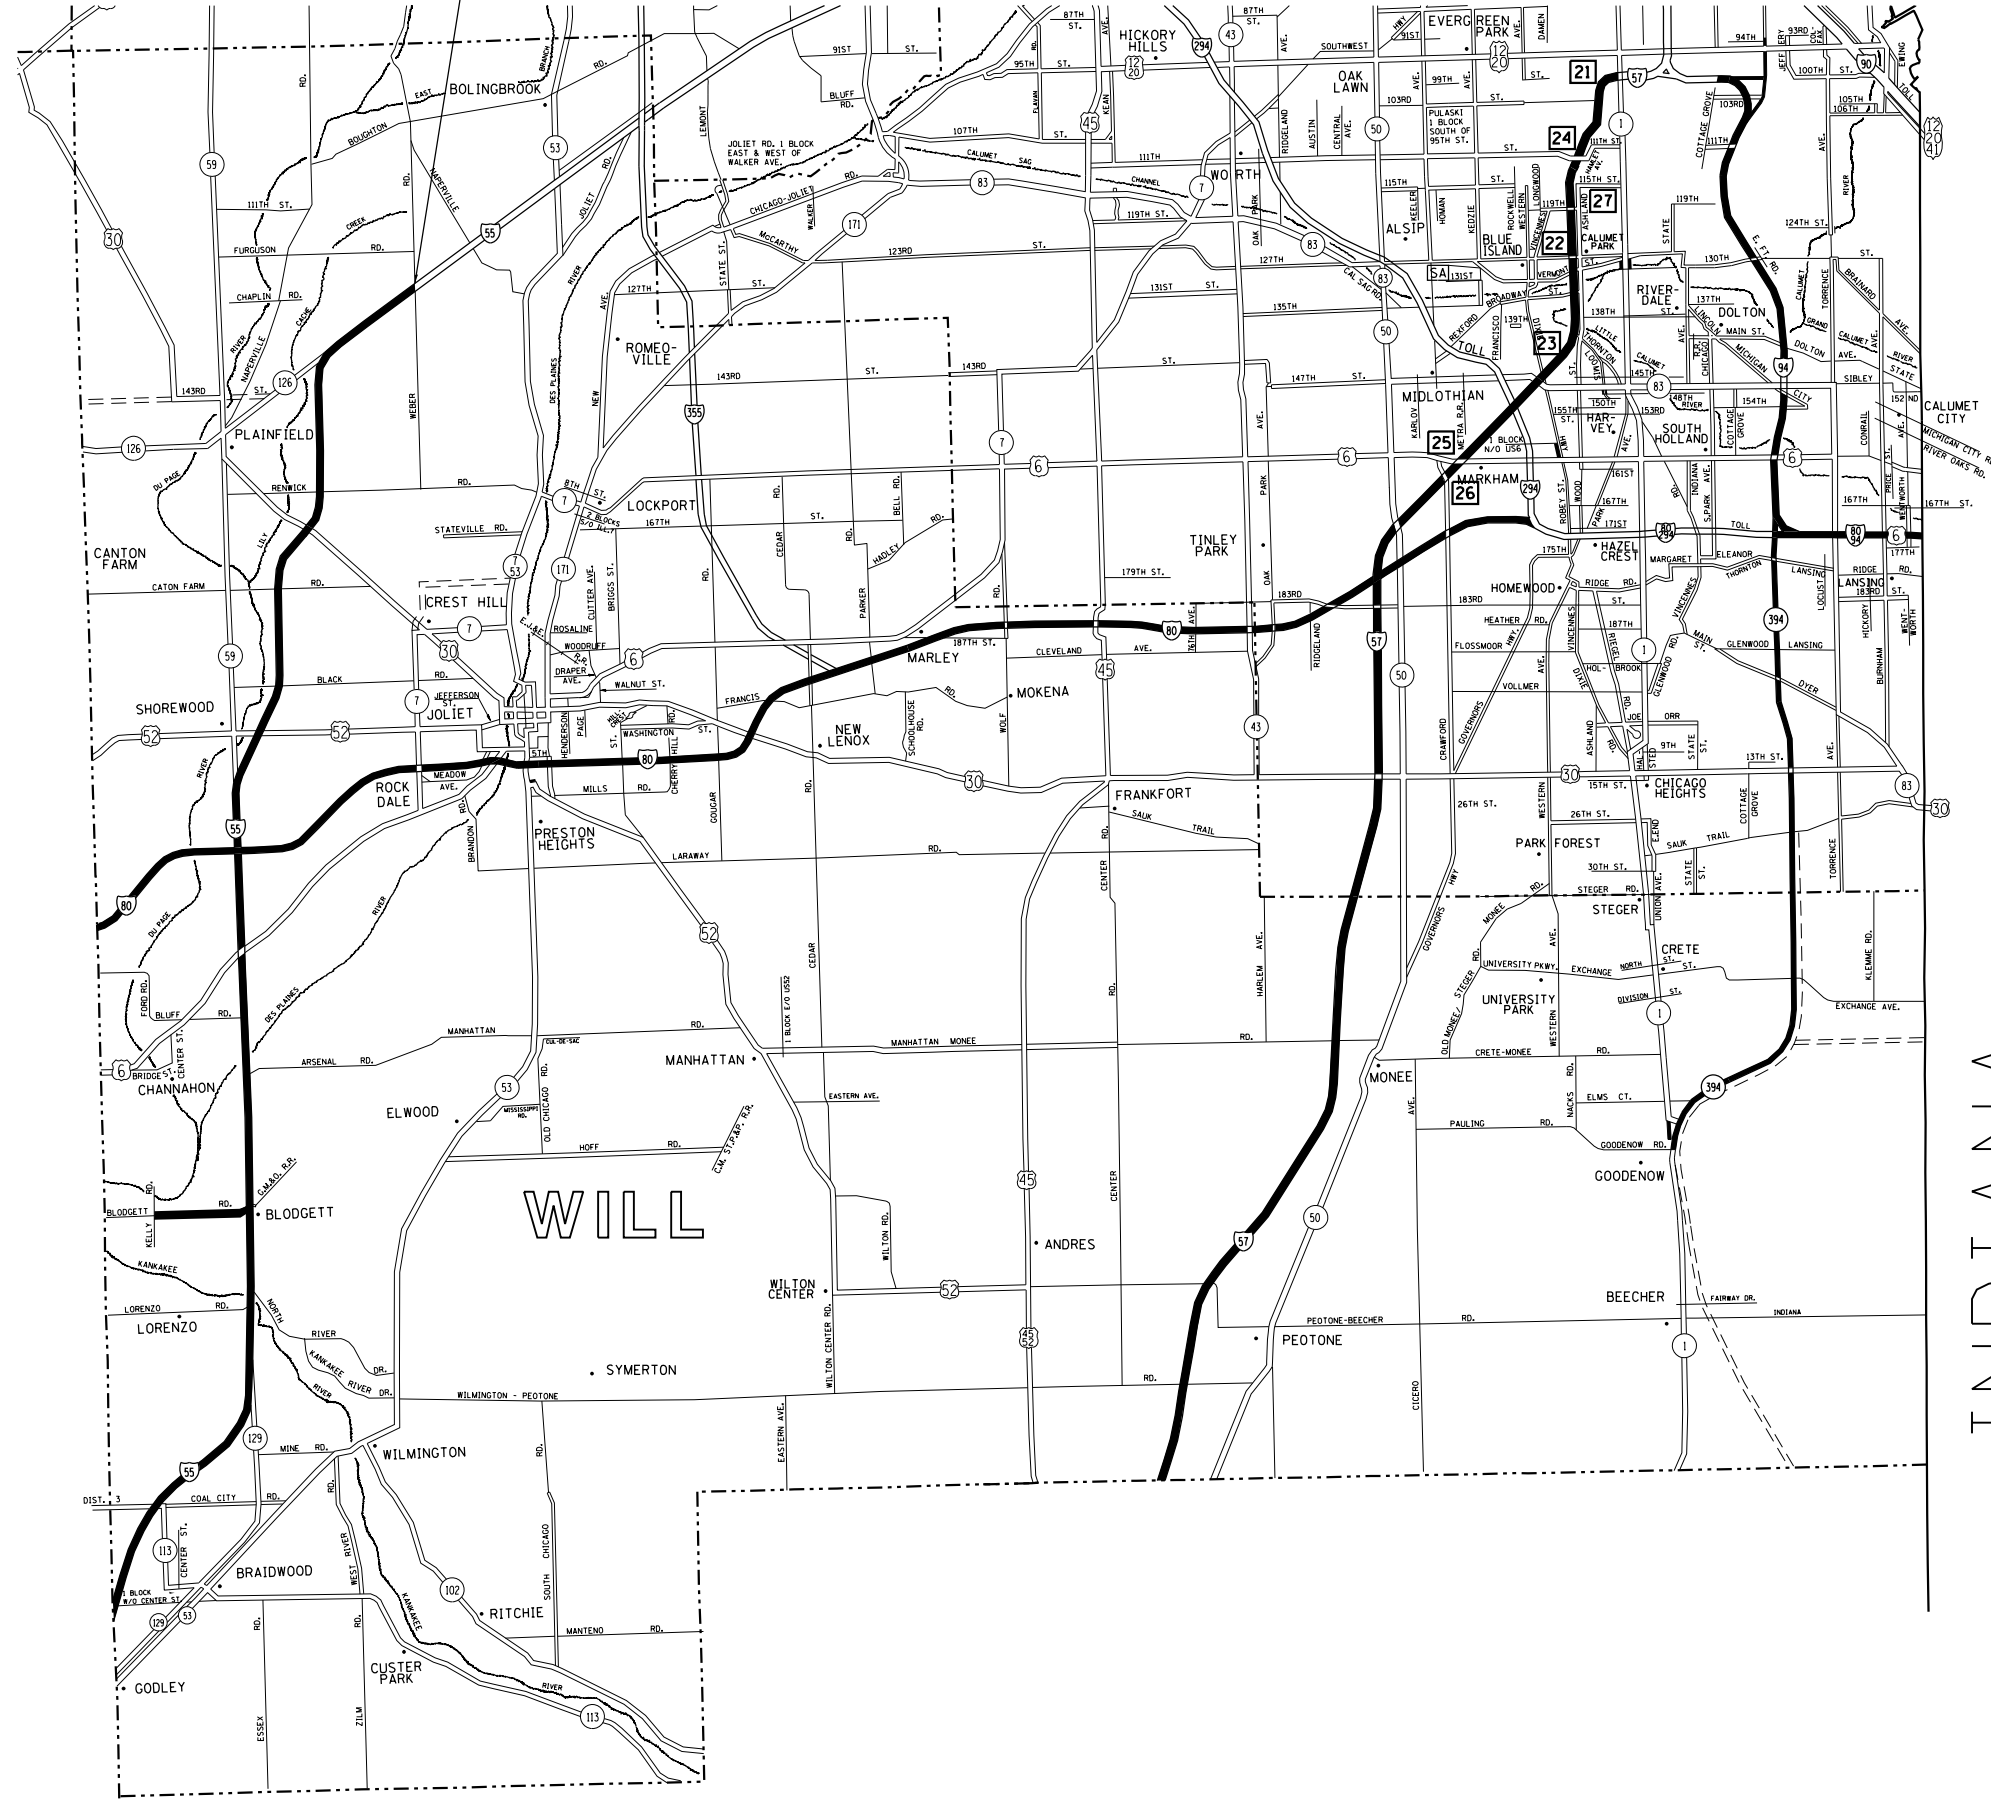

DAY CLEANING ONLY

Bishop Ford/Kingery Expressway
Interstate 94 from Cottage Grove Avenue to the Indiana State Line excluding northbound left hand side from Cottage Grove Ave. to 103rd St., Illinois 394 from Interstate 94 to Goodnow rd. and the entire Stony Island Avenue - 103rd Street Interchange. Interstate 80 from Interstate 94 to Interstate 294.

I-57 Expressway
Interstate 57 from Halsted Street to the Will/ Kankakee County Lines including the entire I-57 - I-80 Interchange and all accident investigation sites.

- 21 - 23 INTERSTATE 57-3 LOCATIONS IN THE MEDIAN BETWEEN HALSTED AND 147th ST.
- 24 OUTBOUND INTERSTATE 57 AT 111th STREET EXIT RAMP
- 25 - 26 INTERSTATE 57 - 2 LOCATIONS ON THE 167th STREET RAMPS
- 27 INTERSTATE 57 - IN THE MEDIAN AT 119th STREET

I-80 Expressway
Interstate 80 from Interstate 294 to the Will - Kendall County line. Including all ramps.
Note: Include the following two (2) ramps at Interstate 294
1. Southbound Interstate 294 to westbound Interstate 80
2. Eastbound Interstate 80 to northbound Interstate 294.

NIGHT CLEANING ONLY

Bishop Ford Expressway
Interstate 94 from 103rd St. to Cottage Grove Ave. northbound left hand side only.

DISTRICT NO. 1

- STATE HIGHWAYS & EXPRESSWAYS WITHIN STATE JURISDICTION (EXCEPT TOLLWAYS)
- STATE HIGHWAYS & EXPRESSWAYS TO BE CLEANED
- FUTURE HIGHWAYS
- VARIOUS AGENCIES HIGHWAYS

INDIANA

PLOT DATE = 7/9/2013
 FILE NAME = c:\pwork\pwork\mud\joe\01361818A\SweepingContrac22009.dgn
 PLOT SCALE = 1/8"=1'-0"
 USER NAME = midup

REVISIONS	
NAME	DATE

ILLINOIS DEPARTMENT OF TRANSPORTATION

EXPRESSWAY CLEANING LOCATION MAP
BISHOP FORD, KINGERY, I-55, I-57 AND I-80

SCALE: VERT. DATE
 HORIZ.

DRAWN BY
CHECKED BY