


F.A. RTE.	SECTION	COUNTY	TOTAL SHEETS	SHEET NO.
VAR.	2013-027-1	*	26	10
STA.	TO STA.			
FED. ROAD DIST. NO.	ILLINOIS	FED. AID PROJECT		

* COOK, DU PAGE, KANE, LAKE, MC HENRY AND WILL

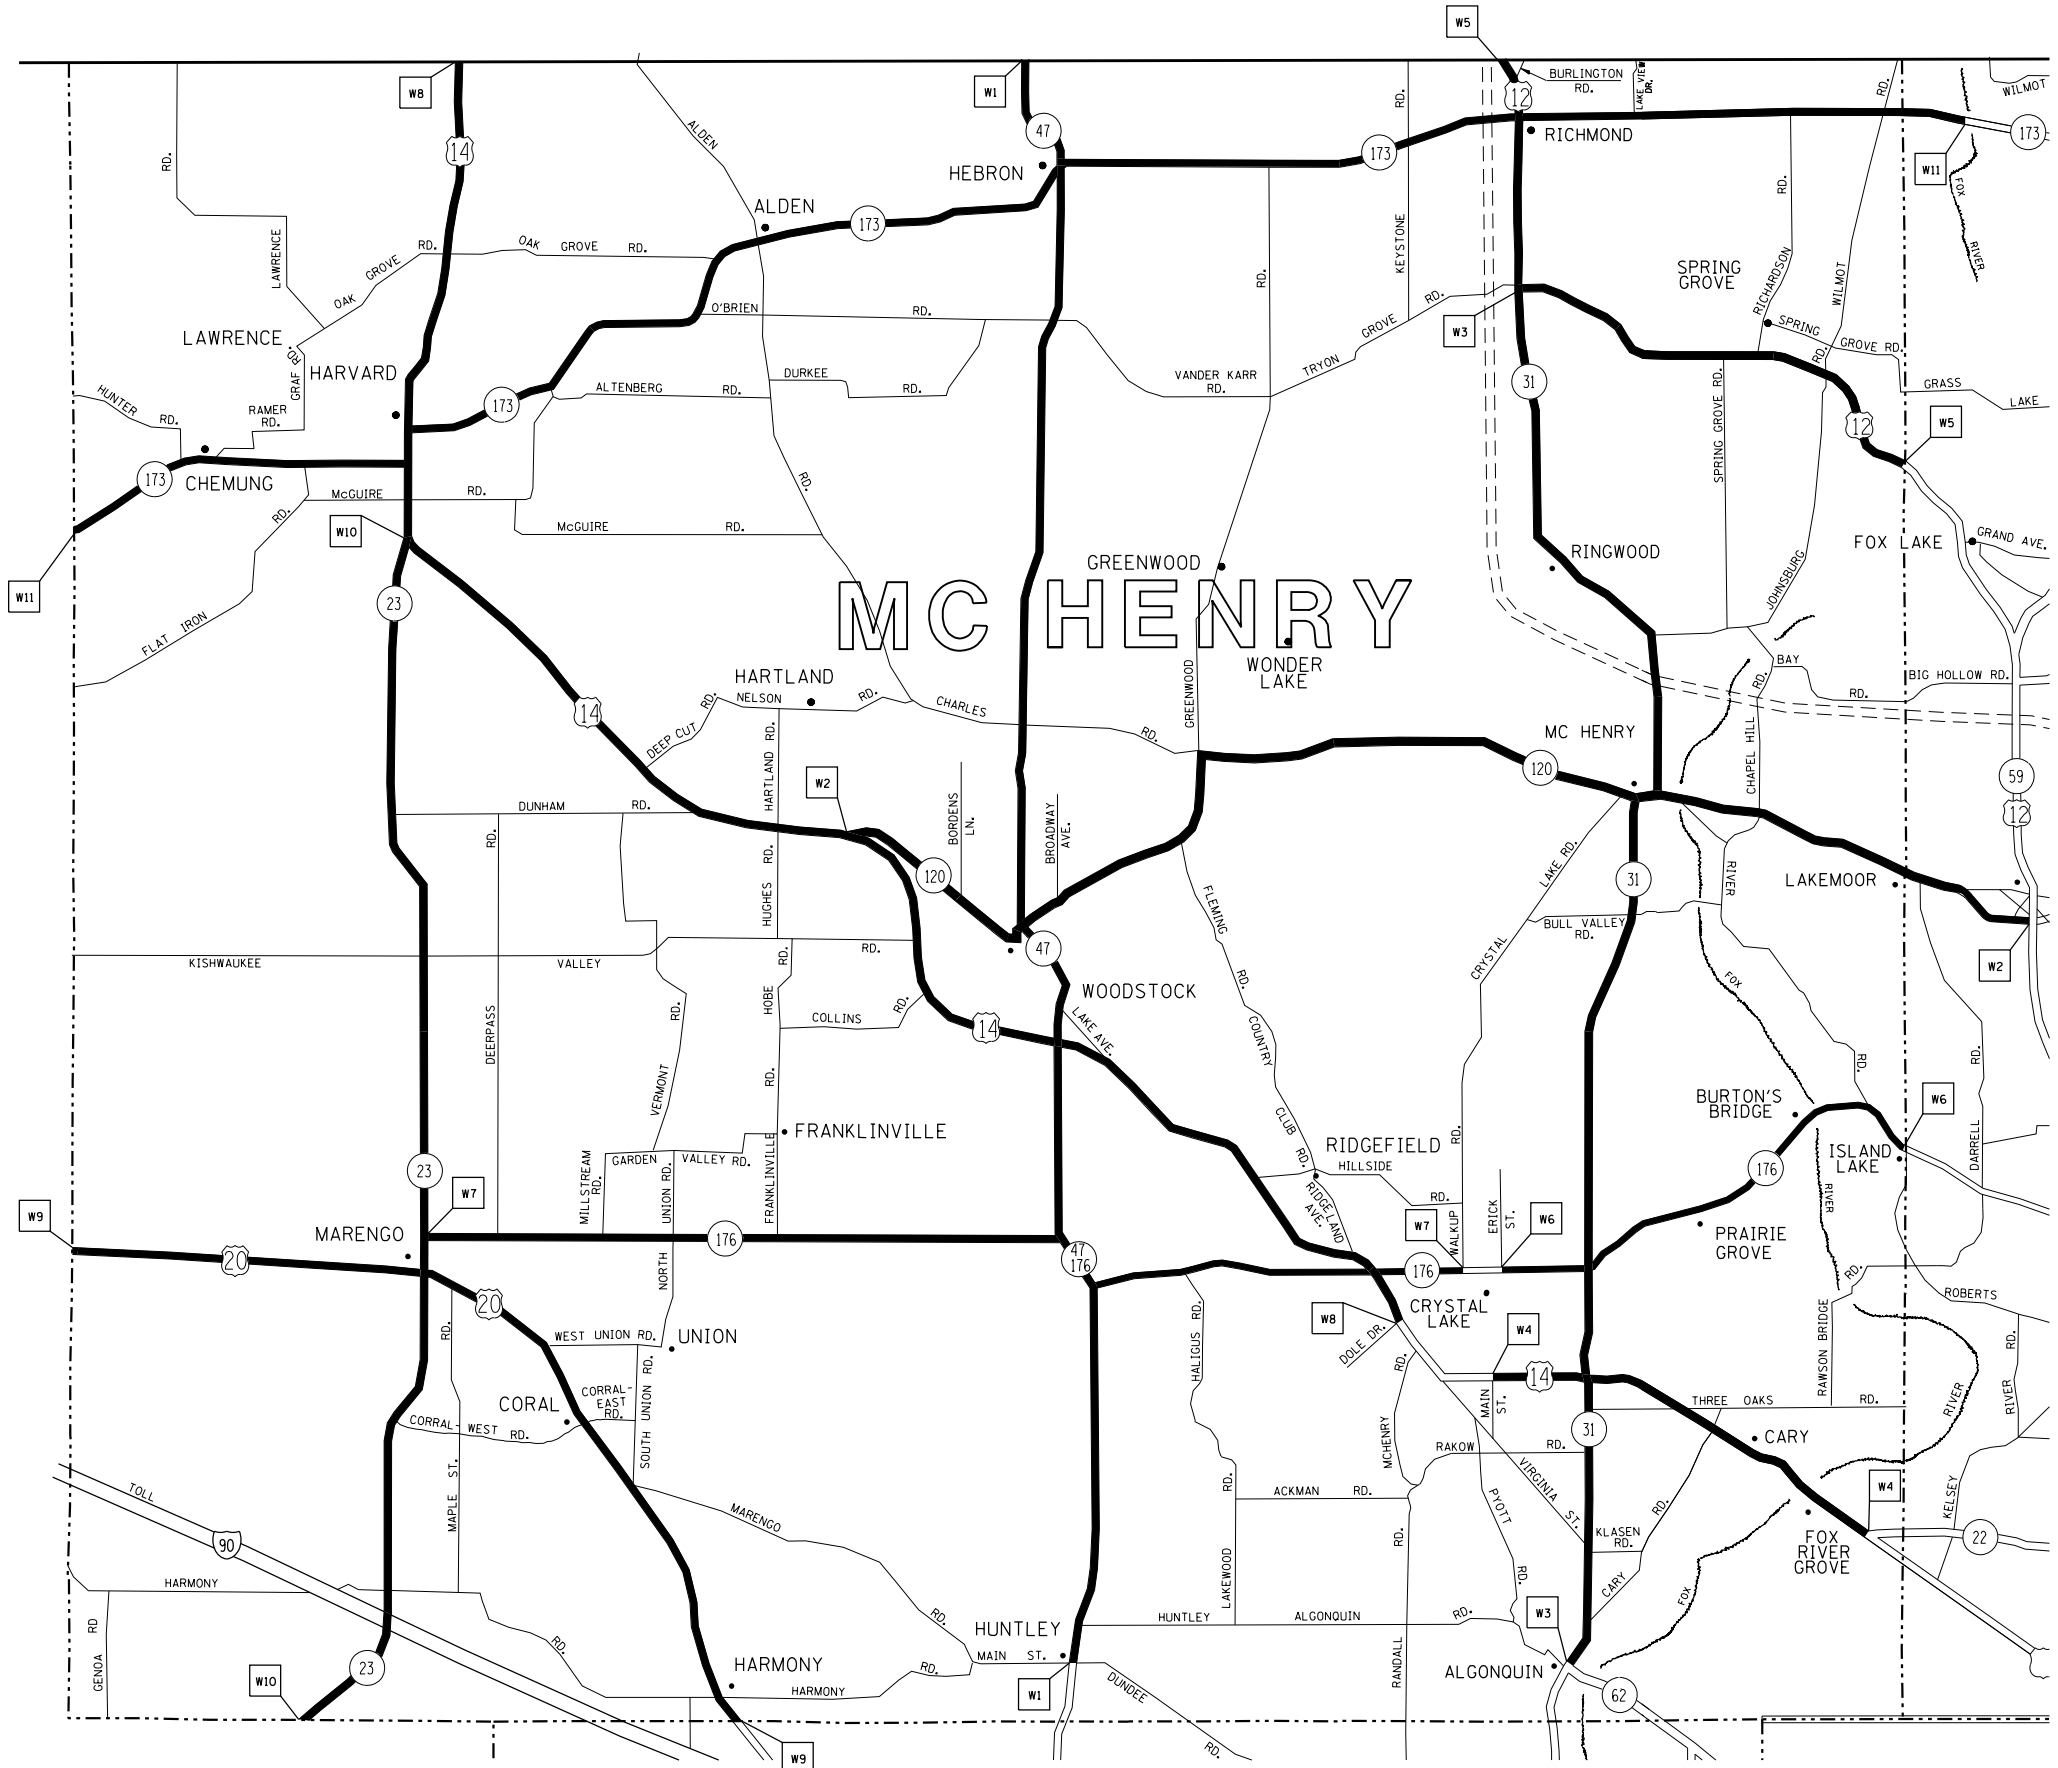

TEAM SECTION	KEY LOCATIONS
WOODSTOCK	W1 - W11

- DISTRICT NO. 1
- STATE HIGHWAYS & EXPRESSWAYS WITHIN STATE JURISDICTION (EXCEPT TOLLWAYS)
 - STATE HIGHWAYS & EXPRESSWAYS TO BE CLEANED
 - FUTURE HIGHWAYS
 - VARIOUS AGENCIES HIGHWAYS

REVISIONS	
NAME	DATE

ILLINOIS DEPARTMENT OF TRANSPORTATION
**ARTERIAL CLEANING
 LOCATION MAP
 MC HENRY COUNTY
 WOODSTOCK TEAM SECTION**

SCALE: VERT. / HORIZ.
 DATE

DRAWN BY / CHECKED BY

PLOT DATE = 7/9/2013
 FILE NAME = c:\pwork\ar\woodstock\mch\10136184\SweepingContract2009.dgn
 PLOT SCALE = 1/8"=1'-0"
 USER NAME = midup